



PLAN - GRADING

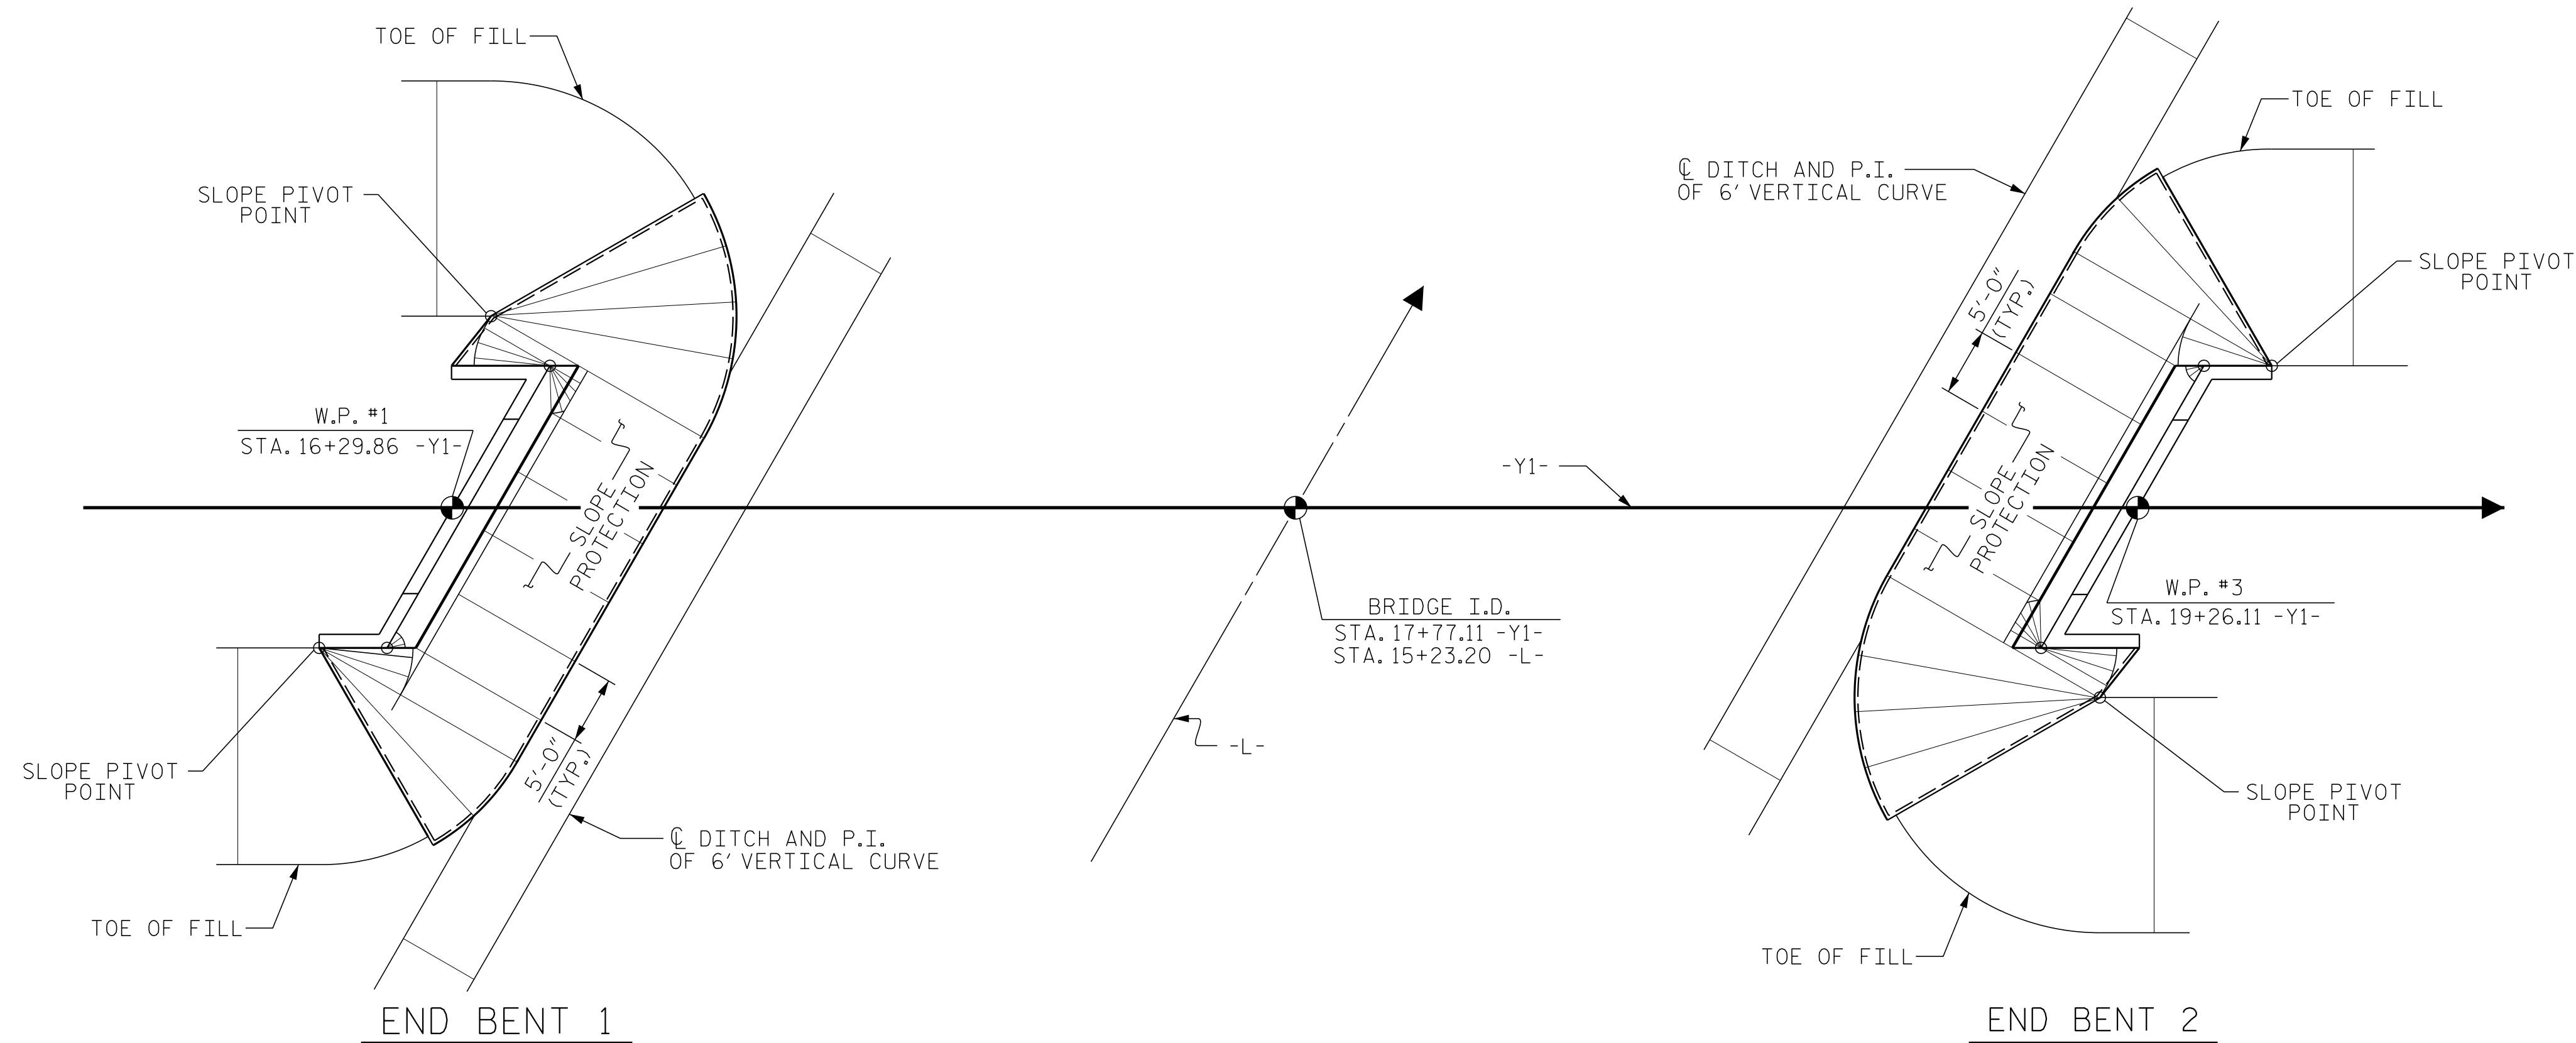

PLAN - CONCRETE PLACEMENT

PROJECT NO. I-5786
JOHNSTON COUNTY
 STATION: 17+77.11 -Y1-
 SHEET 2 OF 2

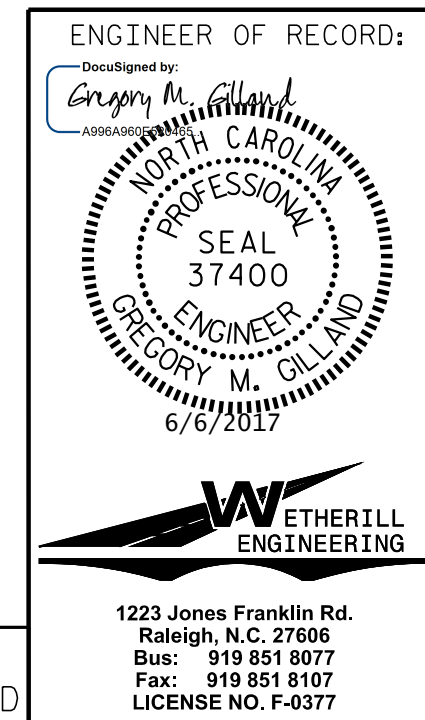

STATE OF NORTH CAROLINA DEPARTMENT OF TRANSPORTATION RALEIGH					
SLOPE PROTECTION DETAILS					
REVISIONS					
NO.	BY:	DATE:	NO.	BY:	DATE:
1			3		
2			4		
					SHEET NO. S01-30
					TOTAL SHEETS 32

DRAWN BY: B.C. HUNT DATE: 4-17
 CHECKED BY: G.M. GILLAND DATE: 5-17

DOCUMENT NOT CONSIDERED FINAL
 UNLESS ALL SIGNATURES COMPLETED

1223 Jones Franklin Rd.
 Raleigh, N.C. 27606
 Bus: 919 851 8077
 Fax: 919 851 8107
 LICENSE NO. F-0377

P:\2017\I-5786\Structures\Drawings\Mill\Y1\I-5786-Y1_SP_WE_I.dgn
 6/6/2017 9:30:54 AM