


P:\2017\I-5786\Structures\GMB\Bizzell\Grove_Y4\I-5786_Y4_PS_ME_I.dgn
 6/11/2017 2:17:18 PM

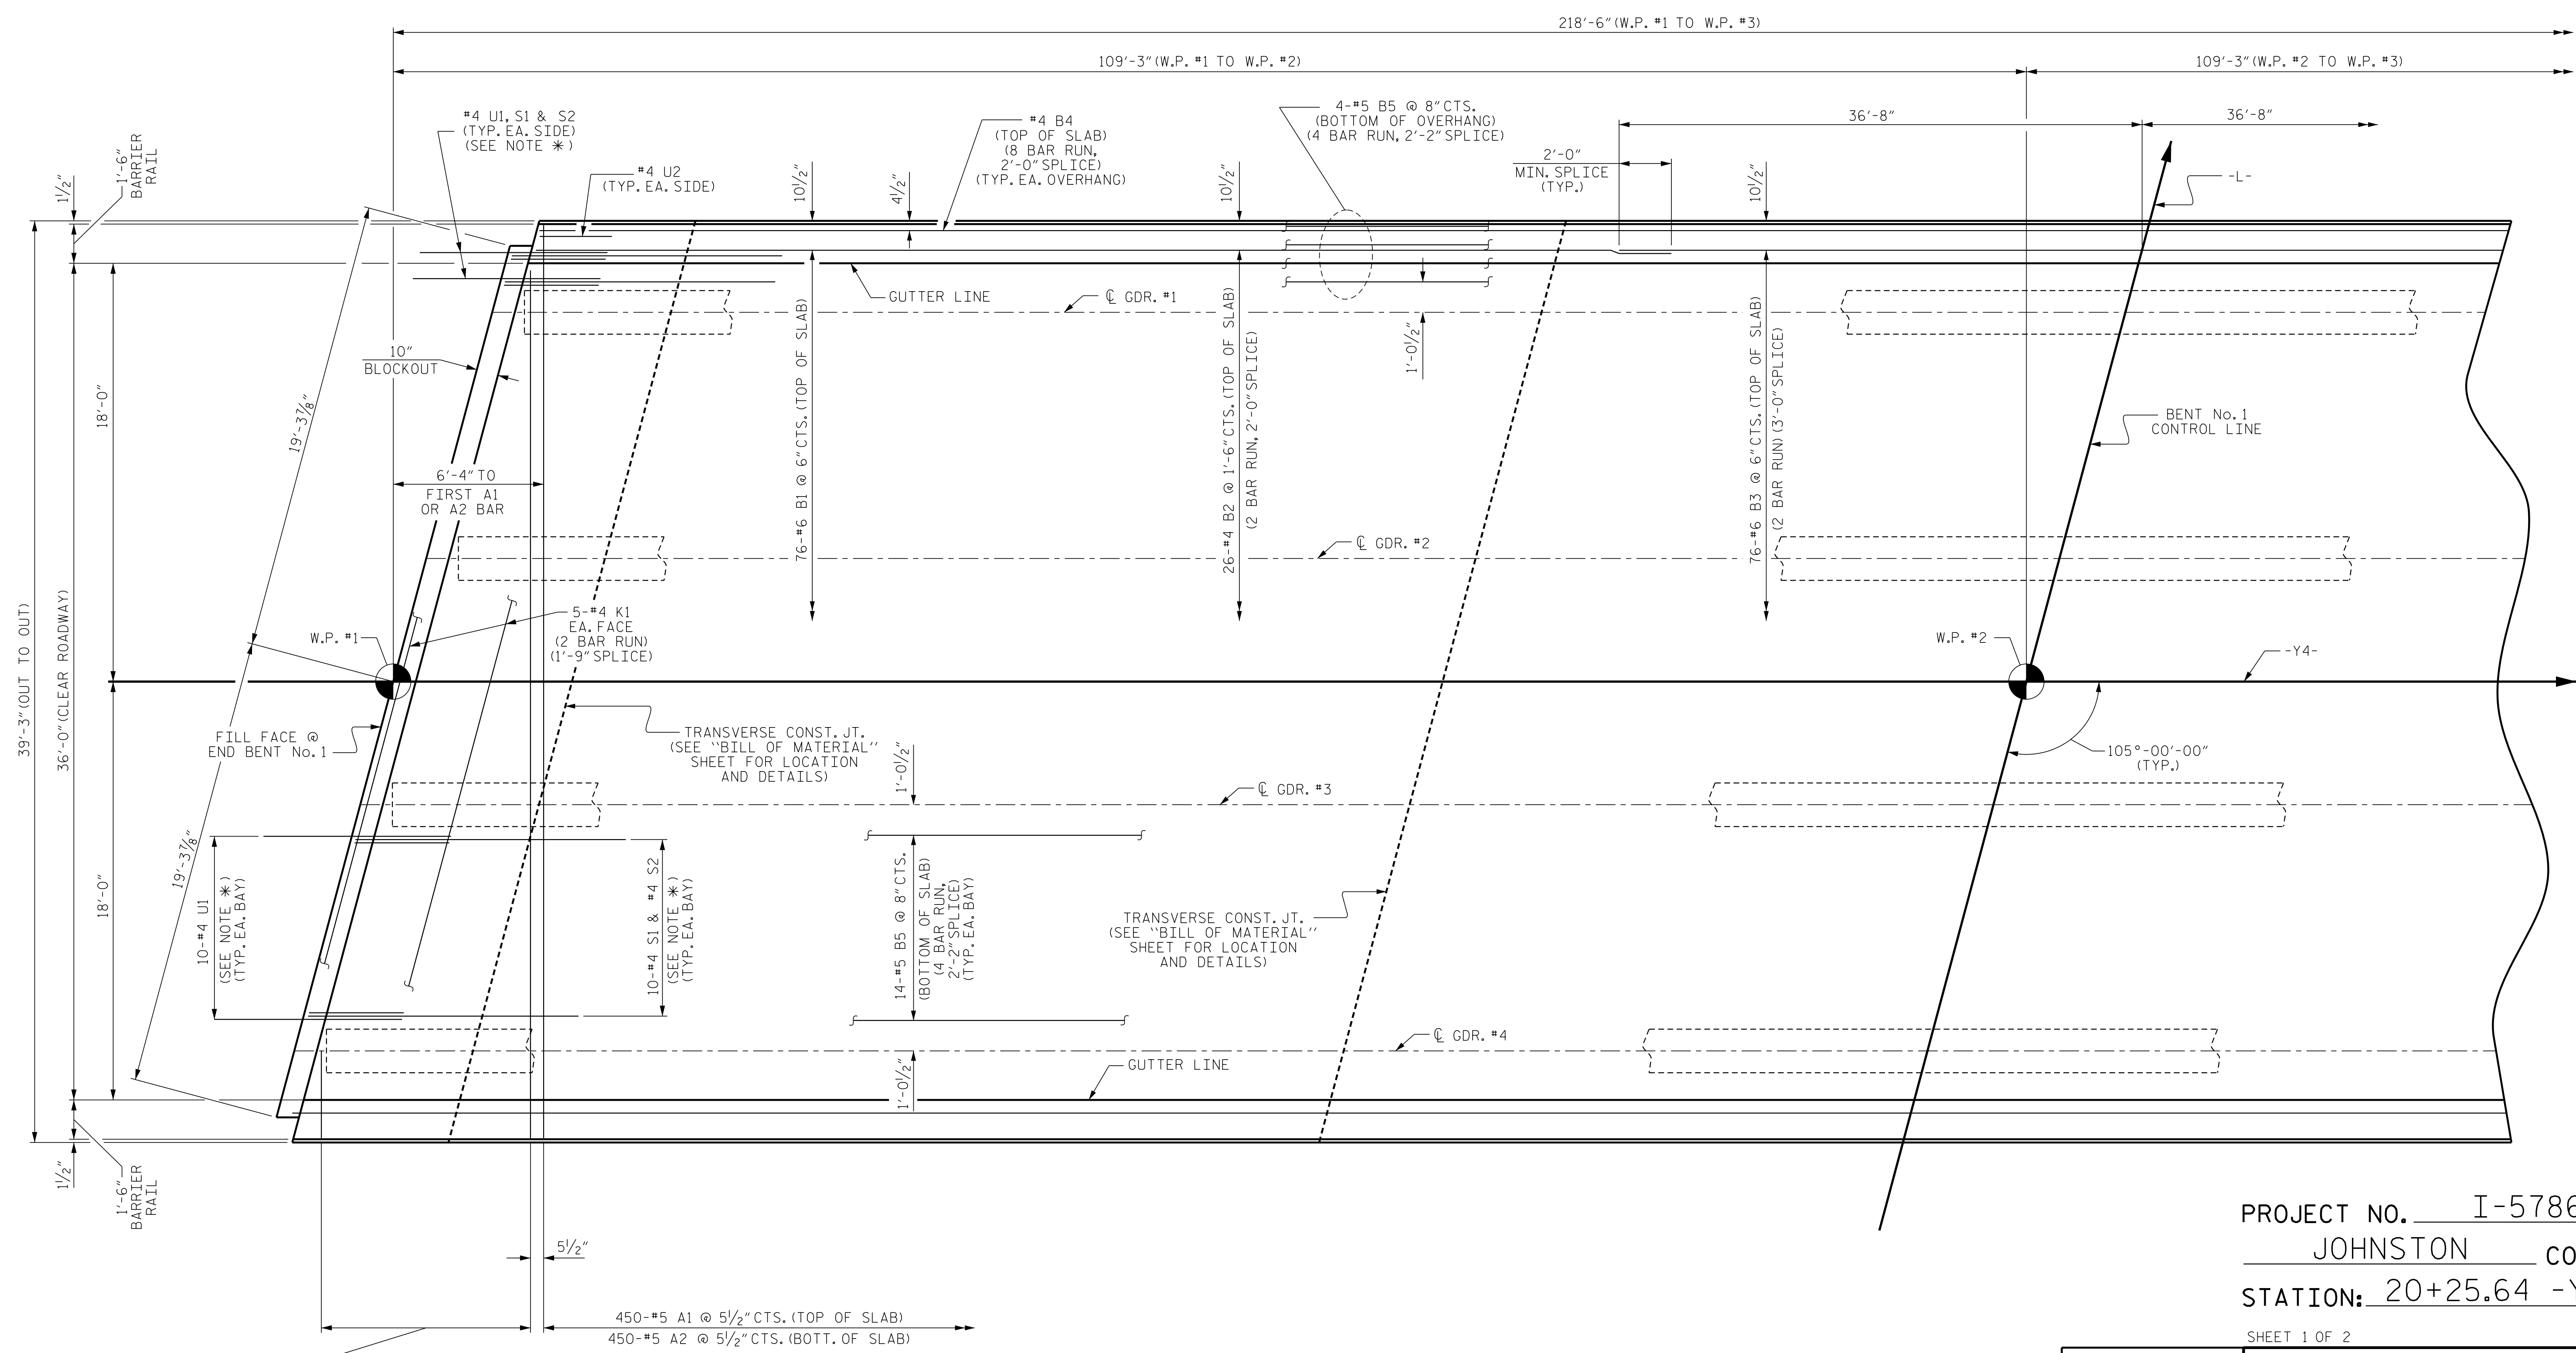

PLAN OF SPAN A

* THESE BARS ARE TO MATCH SPACING OF THE #4 "V" BARS IN END BENT.

PROJECT NO. I-5786
JOHNSTON COUNTY
 STATION: 20+25.64 -Y4-
 SHEET 1 OF 2

ENGINEER OF RECORD:
 Designed by:

 WETHERILL ENGINEERING
 1223 Jones Franklin Rd.
 Raleigh, N.C. 27606
 Bus: 919 851 8077
 Fax: 919 851 8107
 LICENSE NO. F-0377

STATE OF NORTH CAROLINA					
DEPARTMENT OF TRANSPORTATION					
RALEIGH					
SUPERSTRUCTURE					
PLAN OF SPAN A					
REVISIONS					
NO.	BY:	DATE:	NO.	BY:	DATE:
1			3		
2			4		
SHEET NO.					S02-7
TOTAL SHEETS					31

DRAWN BY: D. HODGE DATE: 4/17
 CHECKED BY: B.C. HUNT DATE: 4/17

DOCUMENT NOT CONSIDERED FINAL
 UNLESS ALL SIGNATURES COMPLETED