


P:\2017\I-5786\Structures\DGN\Bizzell\Grove_Y4\I-5786_Y4_PS_ME_I.dgn
6/11/2017 2:18:28 PM

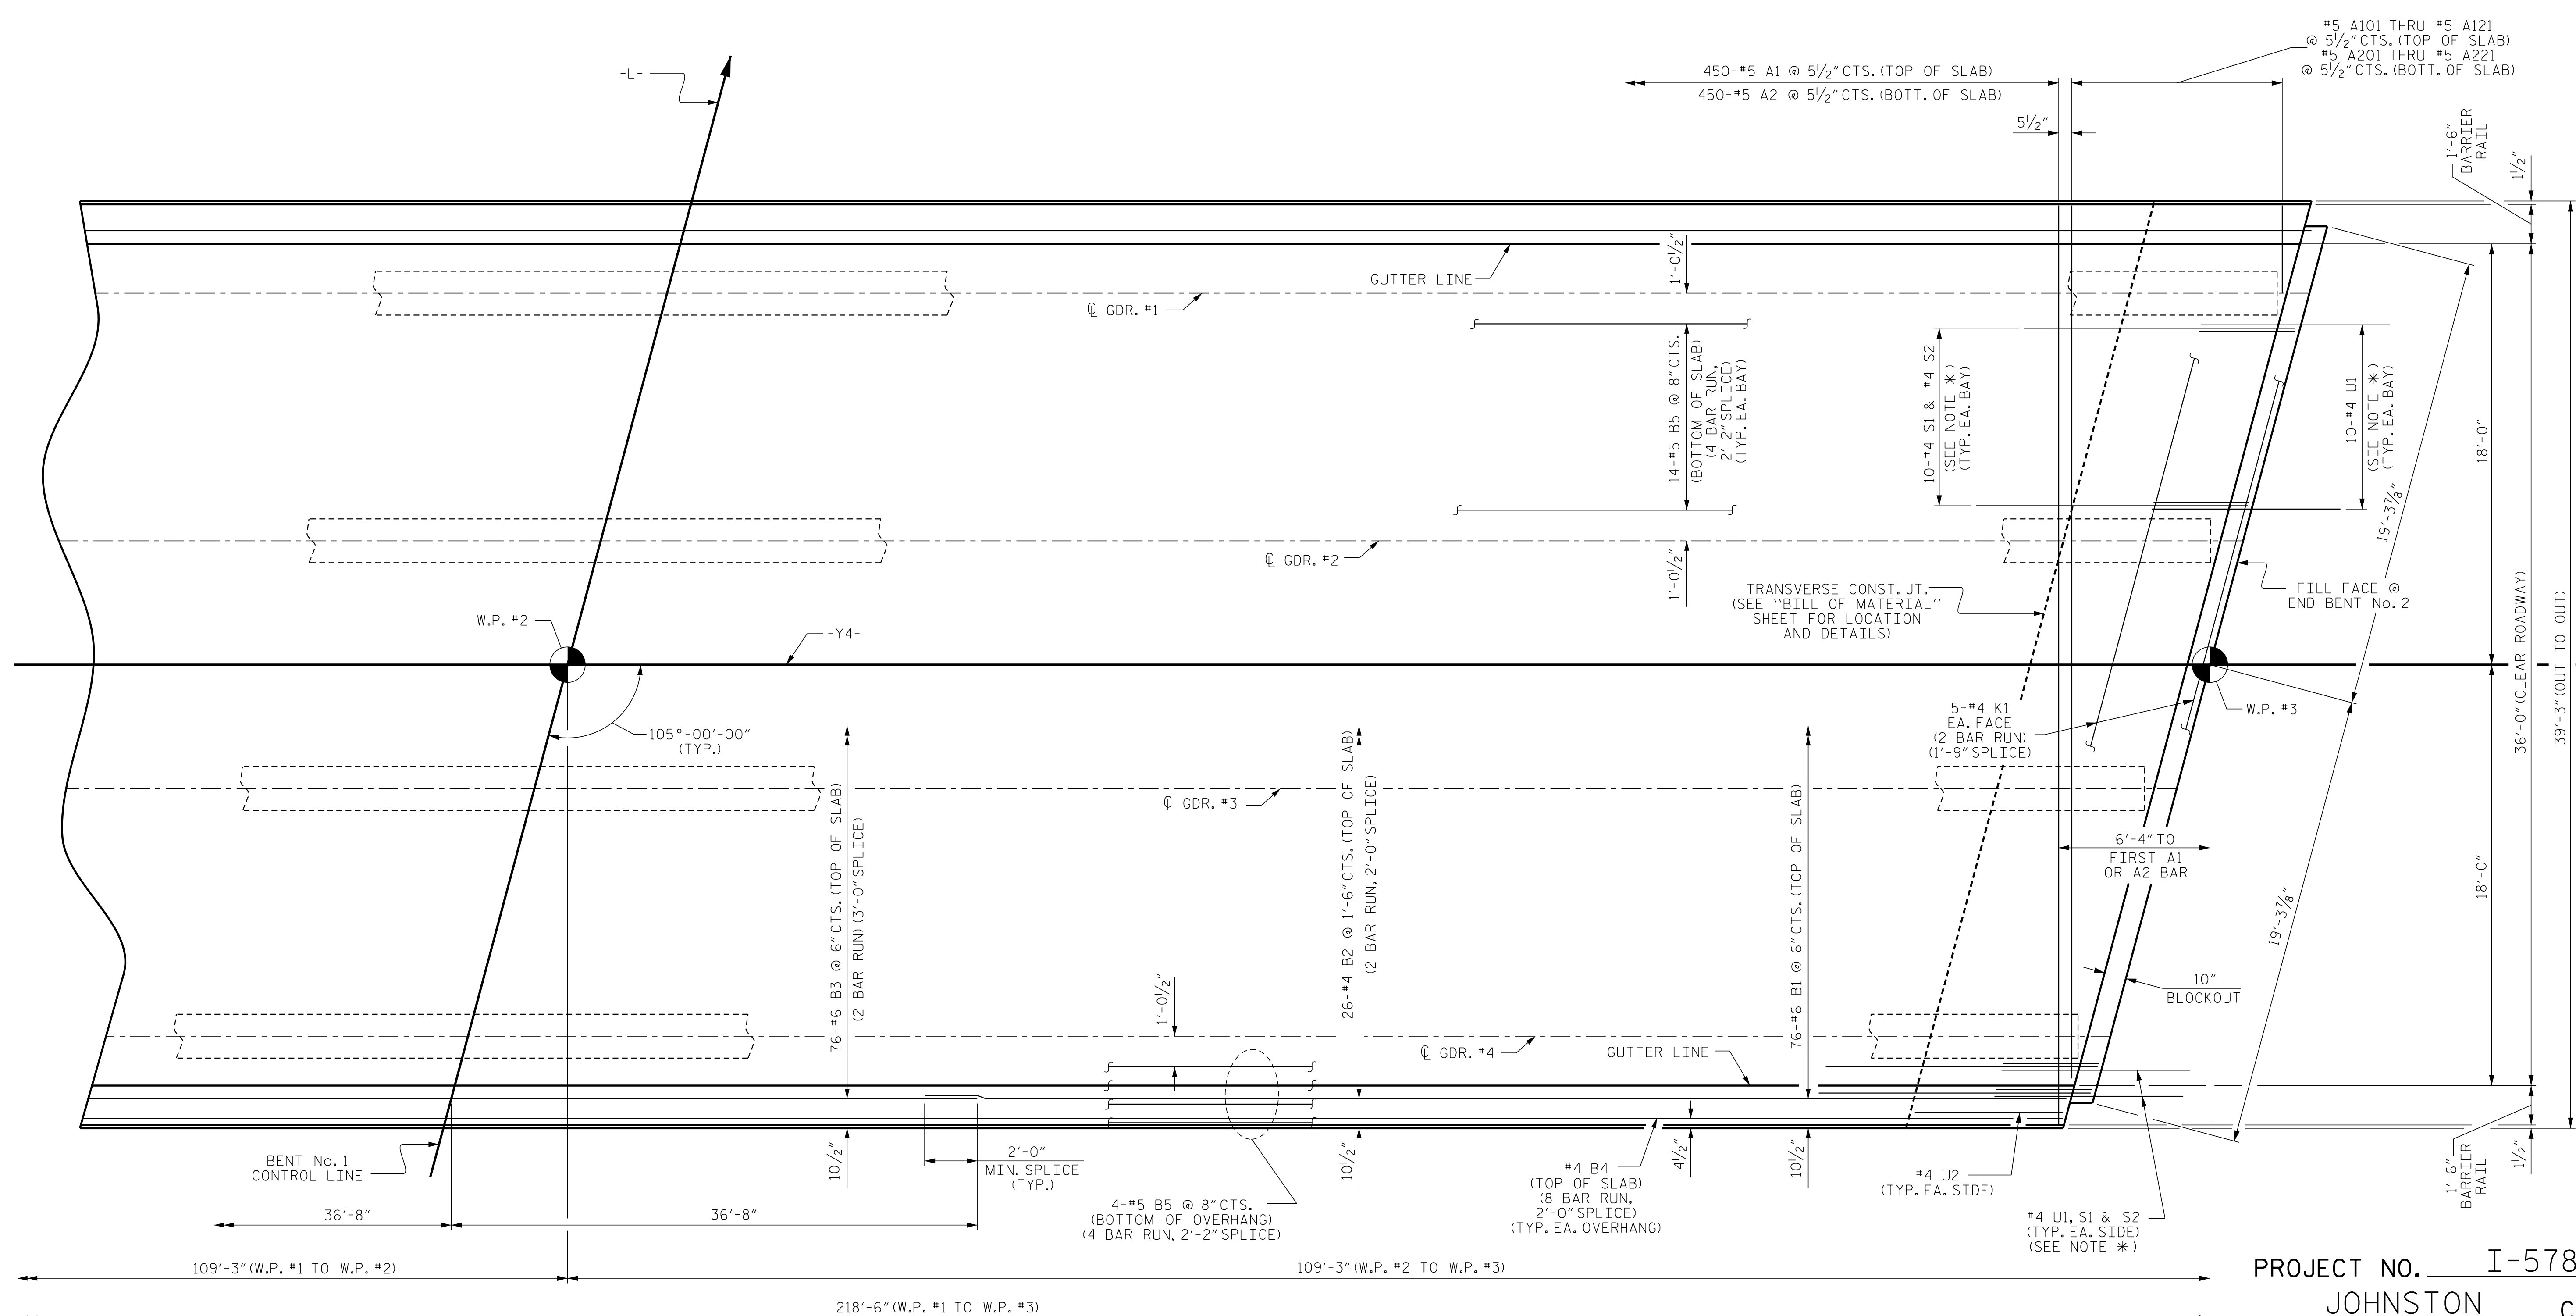

#5 A101 THRU #5 A121
@ 5/2" CTS. (TOP OF SLAB)
#5 A201 THRU #5 A221
@ 5/2" CTS. (BOTT. OF SLAB)

450-#5 A1 @ 5/2" CTS. (TOP OF SLAB)
450-#5 A2 @ 5/2" CTS. (BOTT. OF SLAB)

14-#5 B5 @ 8" CTS.
(BOTTOM OF SLAB)
(4 BAR RUN,
2'-2" SPLICE)
(TYP. EA. BAY)

10-#4 S1 & #4 S2
(SEE NOTE *)
(TYP. EA. BAY)

10-#4 U1
(SEE NOTE *)
(TYP. EA. BAY)

TRANSVERSE CONST. JT.
(SEE "BILL OF MATERIAL"
SHEET FOR LOCATION
AND DETAILS)

5-#4 K1
EA. FACE
(2 BAR RUN)
(1'-9" SPLICE)

4-#5 B5 @ 8" CTS.
(BOTTOM OF OVERHANG)
(4 BAR RUN, 2'-2" SPLICE)

#4 B4
(TOP OF SLAB)
(8 BAR RUN,
2'-0" SPLICE)
(TYP. EA. OVERHANG)

#4 U2
(TYP. EA. SIDE)

#4 U1, S1 & S2
(TYP. EA. SIDE)
(SEE NOTE *)

BENT No. 1
CONTROL LINE

109'-3" (W.P. #1 TO W.P. #2)

218'-6" (W.P. #1 TO W.P. #3)

109'-3" (W.P. #2 TO W.P. #3)

PROJECT NO. I-5786

JOHNSTON COUNTY

STATION: 20+25.64 -Y4-

SHEET 2 OF 2

PLAN OF SPAN B

* THESE BARS ARE TO MATCH SPACING OF THE #4 "V" BARS IN END BENT.

ENGINEER OF RECORD:

 1223 Jones Franklin Rd.
 Raleigh, N.C. 27606
 Bus: 919 851 8077
 Fax: 919 851 8107
 LICENSE NO. F-0377

STATE OF NORTH CAROLINA DEPARTMENT OF TRANSPORTATION RALEIGH					
SUPERSTRUCTURE PLAN OF SPAN B					
REVISIONS					
NO.	BY:	DATE:	NO.	BY:	DATE:
1			3		
2			4		
SHEET NO. S02-8					TOTAL SHEETS 31

DRAWN BY: D. HODGE DATE: 4/17
 CHECKED BY: B.C. HUNT DATE: 4/17

DOCUMENT NOT CONSIDERED FINAL
 UNLESS ALL SIGNATURES COMPLETED