
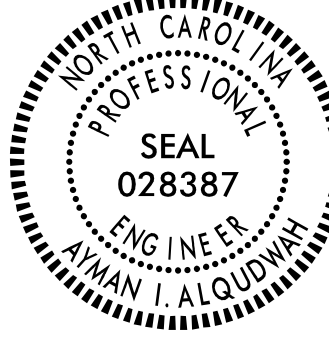


PROJECT REFERENCE NO. B-5345	SHEET NO. SIGN-2
APPROVED: <i>Ayman Alqudusah</i> F32AC5CAF968472	
DATE: 4/12/2017	
SEAL	
	
DOCUMENT NOT CONSIDERED FINAL UNLESS ALL SIGNATURES COMPLETED	

NAD 83 NA 2011

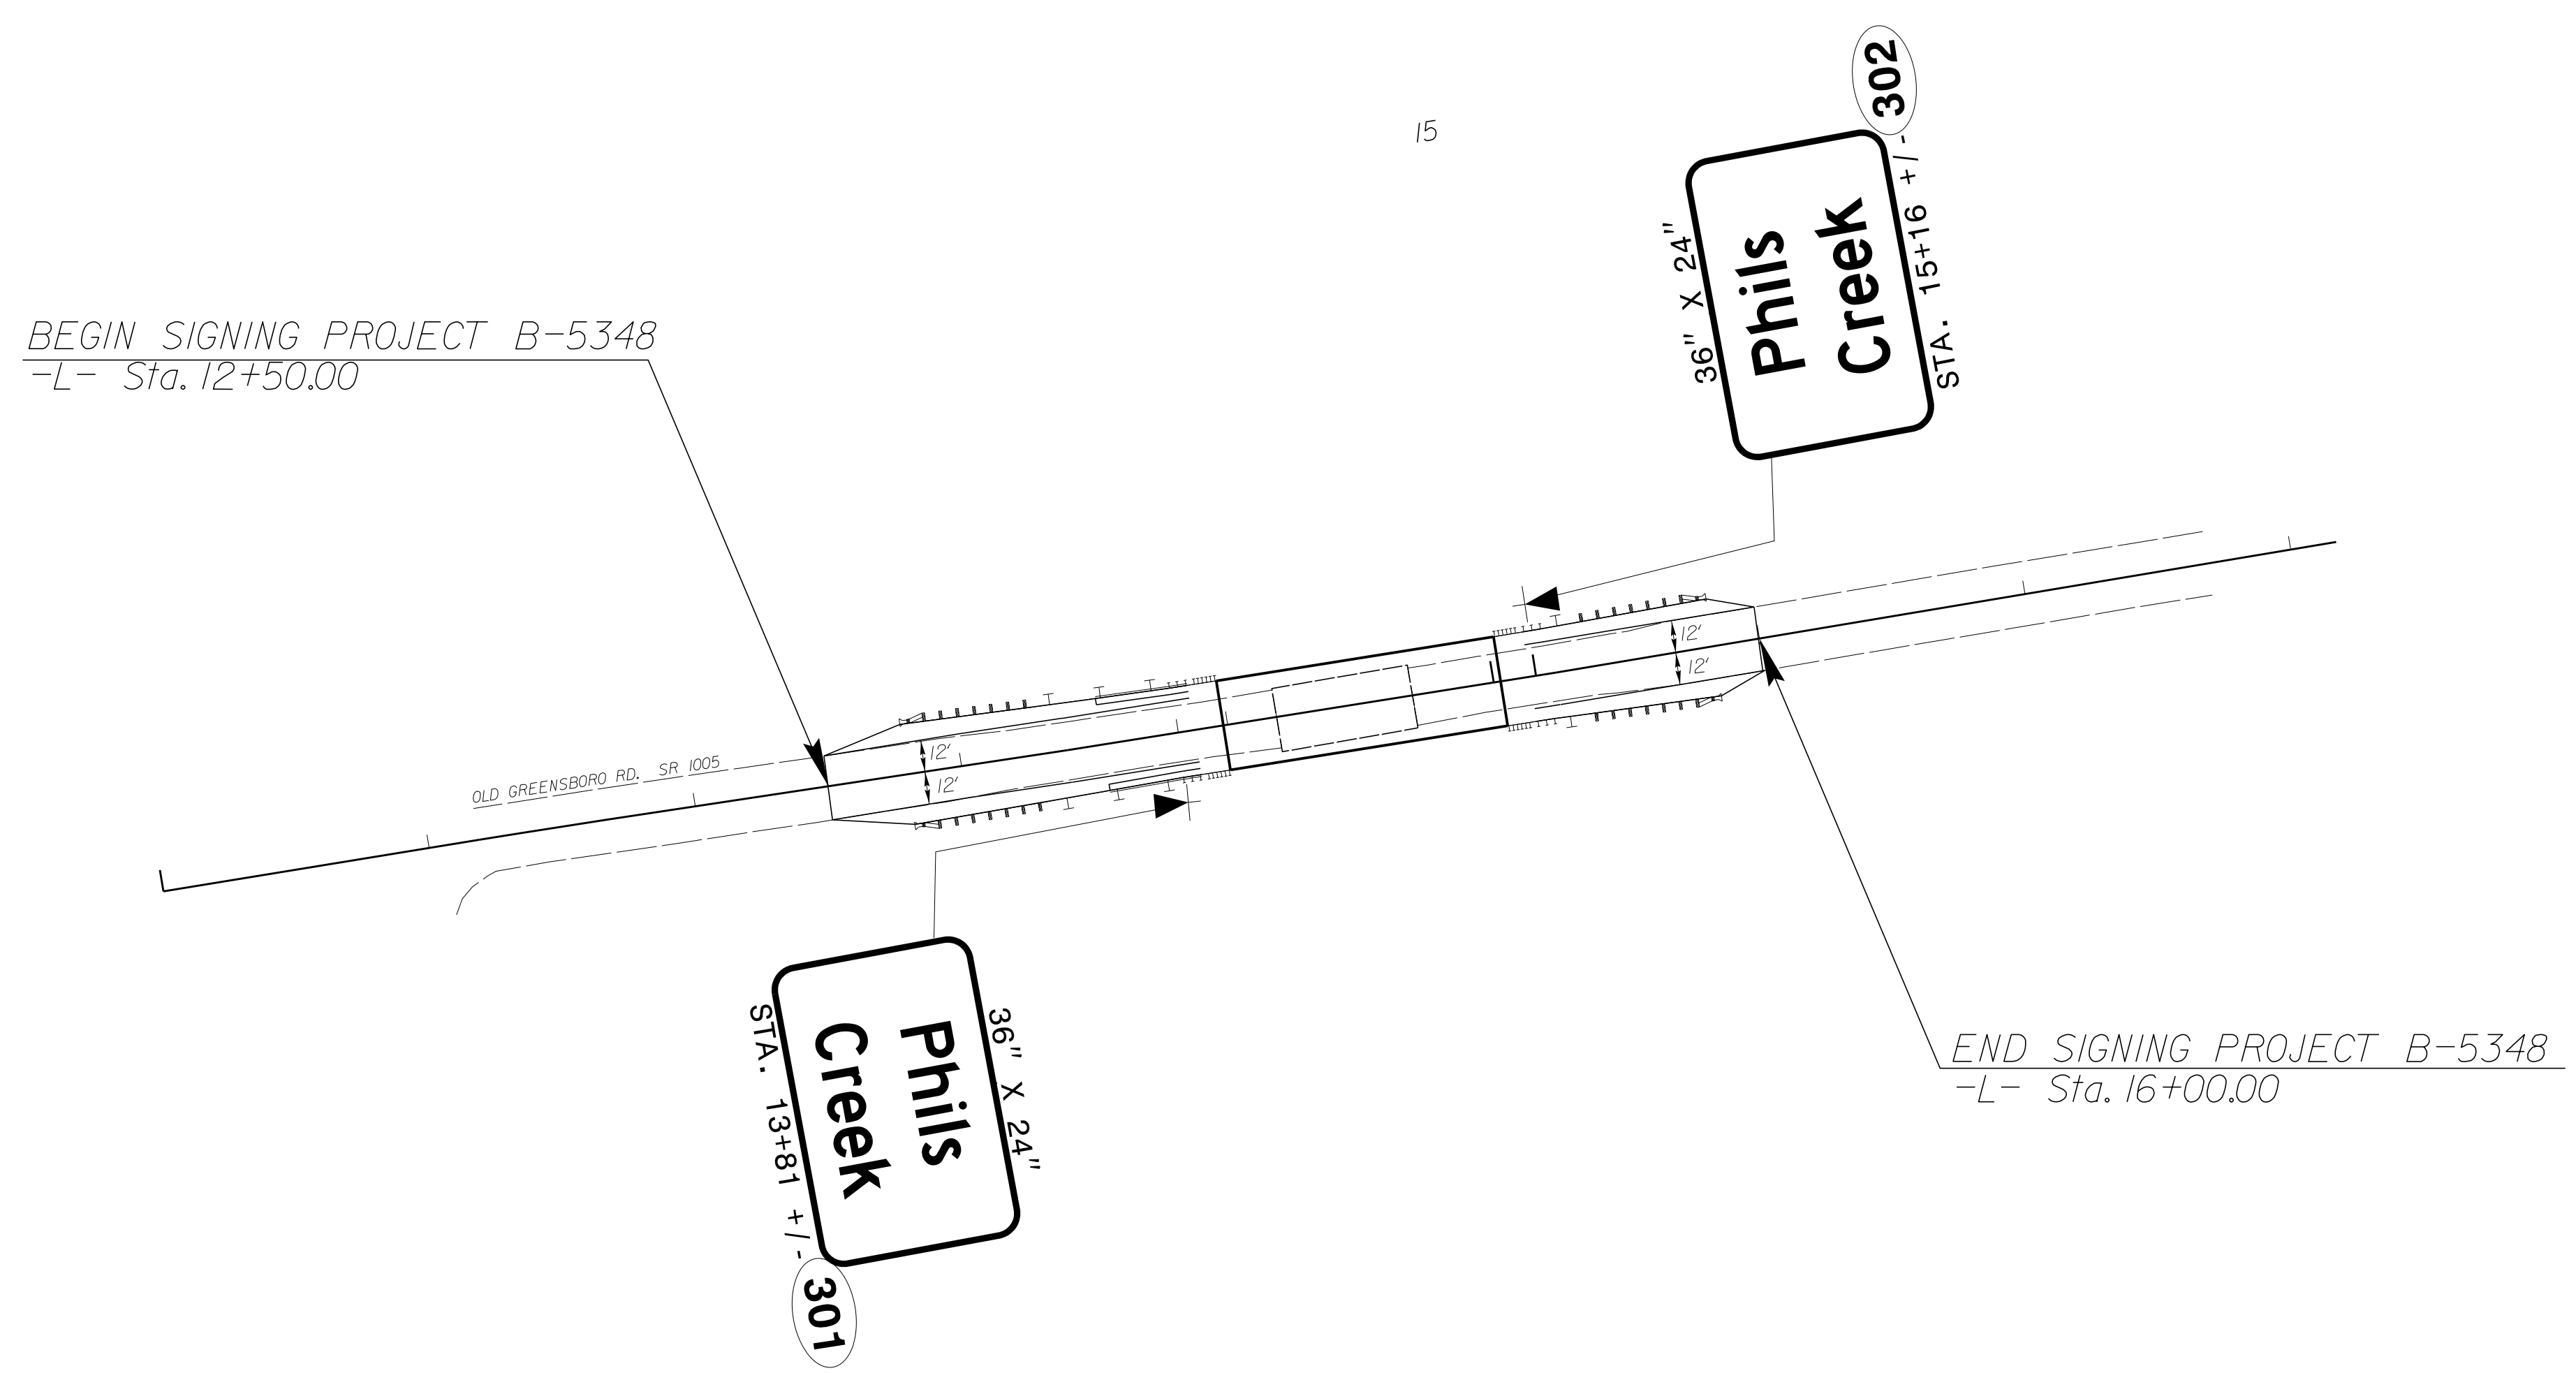

4/12/2017
 P:\TIP\Projects-B\B5348\Traffic\Signing\CADD\Signing Layout Plans\B-5348_Sign-1.2.dgn
 Jserri@bns

SIGN DETAIL SHEET