


6/23/16



PROJ. REFERENCE NO. B-5348	SHEET NO. X-1
-------------------------------	------------------

75 70 65 60 55 50 45 40 35 30 25 20 15 10 5 0 5 10 15 20 25 30 35 40 45 50 55 60 65 70 75

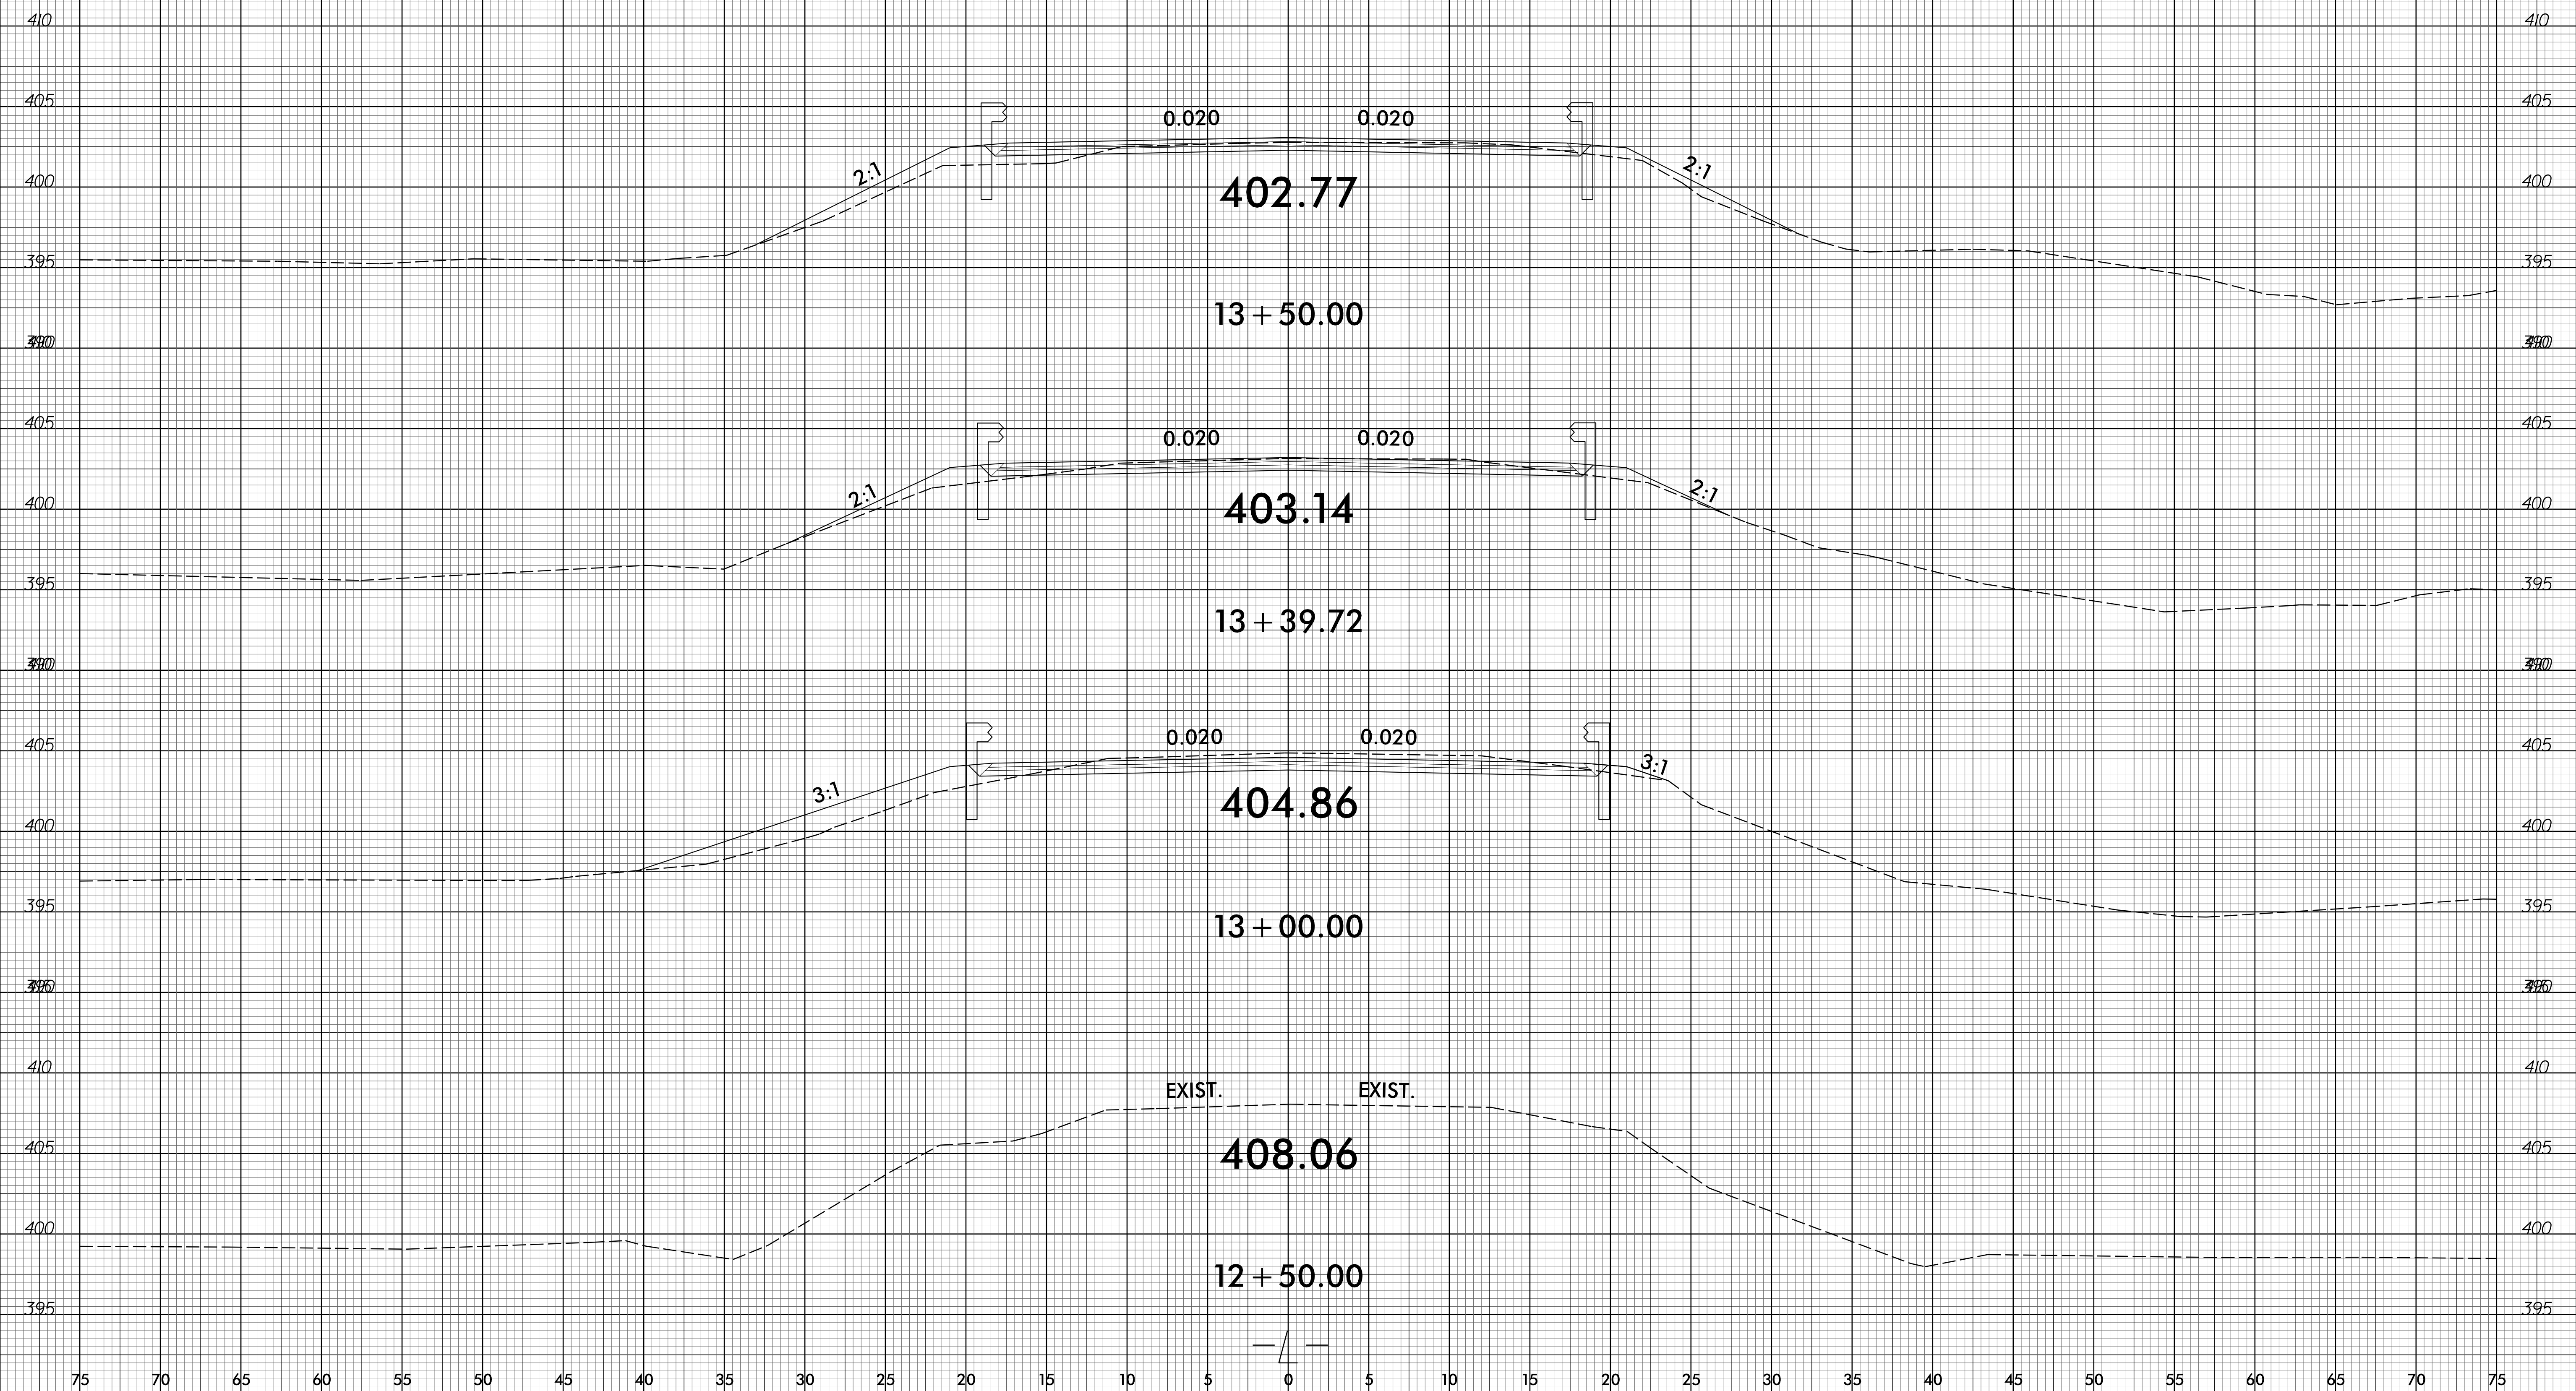

07-JUN-2017 08:40
 S:\Projects\B5348\B5348-Modeling\B5348_Rdy_xpl.dgn
 S:\Projects\B5348\B5348