


6/23/16



PROJ. REFERENCE NO.  
B-5348

SHEET NO.  
X-4

75 70 65 60 55 50 45 40 35 30 25 20 15 10 5 0 5 10 15 20 25 30 35 40 45 50 55 60 65 70 75

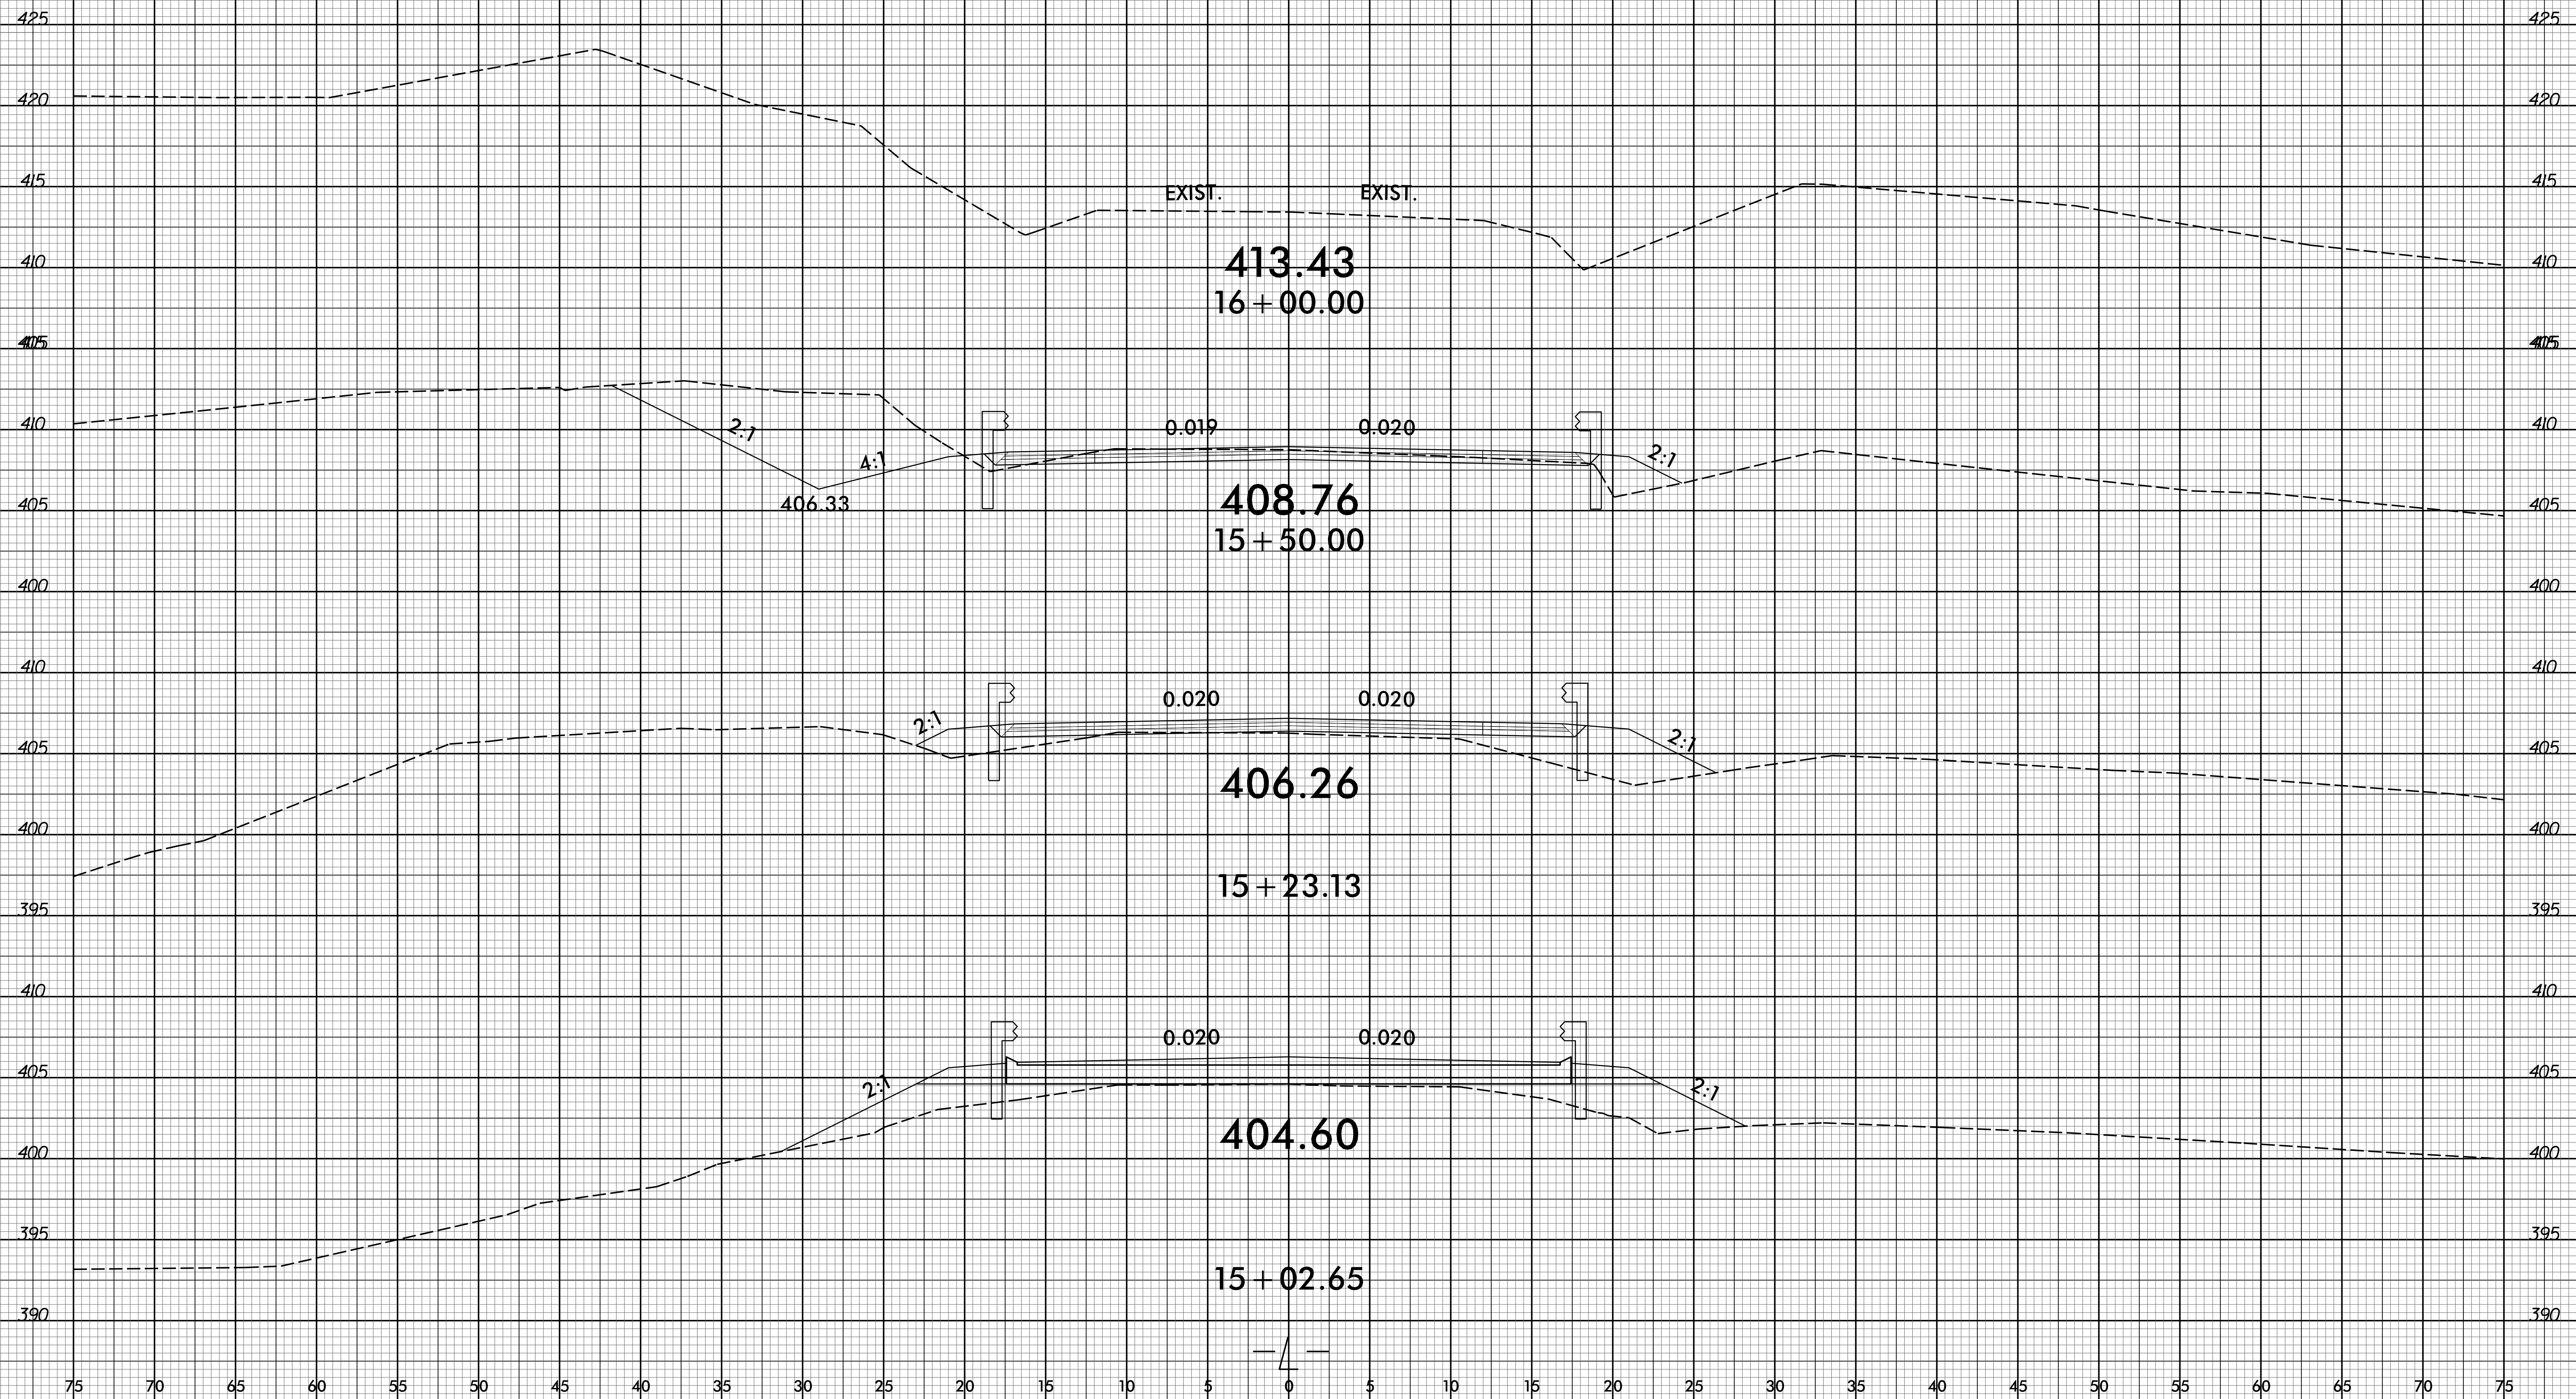

07-JUN-2017 08:42  
R:\Roadway\Corridor Modeling\B5348\_Rdy.rdy.plt.dgn  
\$\$\$\$\$USPRAME\$\$\$\$\$