

**This electronic collection of documents is provided
for the convenience of the user
and is Not a Certified Document –**

**The documents contained herein were originally issued
and sealed by the individuals whose names and license
numbers appear on each page, on the dates appearing
with their signature on that page.**

**This file or an individual page
shall not be considered a certified document.**

09/08/99

TIP PROJECT: B-5348

CONTRACT:


STATE OF NORTH CAROLINA
DIVISION OF HIGHWAYS

**UTILITIES BY OTHERS PLANS
ORANGE COUNTY**



LOCATION: BRIDGE NO. 85 OVER PHILS CREEK ON
SR 1005 (OLD GREENSBORO ROAD)
TYPE OF WORK: DISTRIBUTION POWER &
TELECOMMUNICATION RELOCATION

T.I.P. NO.	SHEET NO.
B-5348	UO-01

NOTE:
ALL UTILITY WORK SHOWN ON THIS SHEET IS DONE BY OTHERS.
NO PAYMENT WILL BE MADE TO THE CONTRACTOR FOR UTILITY WORK SHOWN ON THIS SHEET.

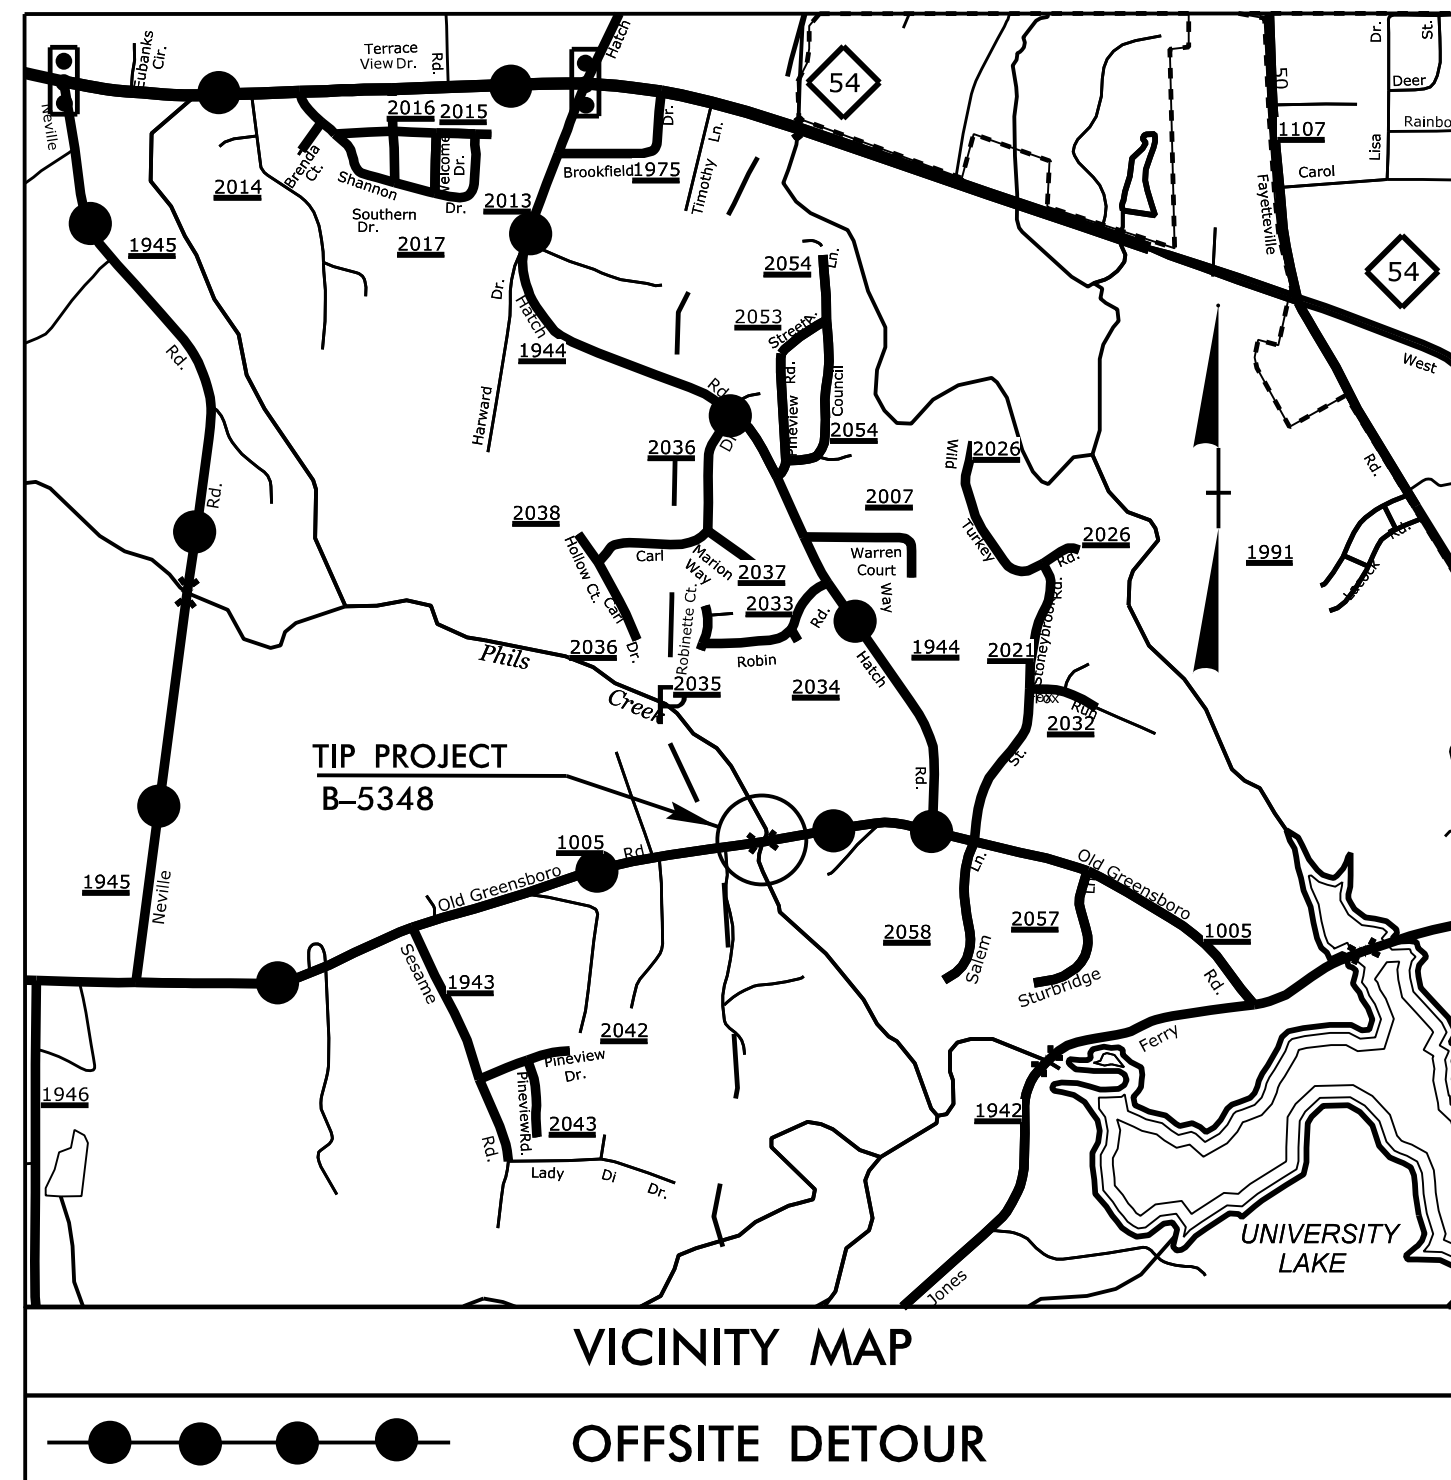

UO-02 **4**

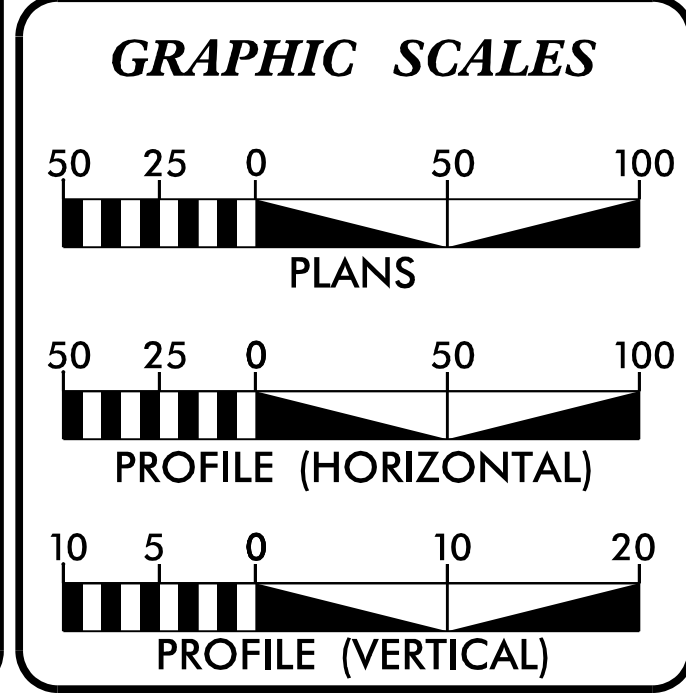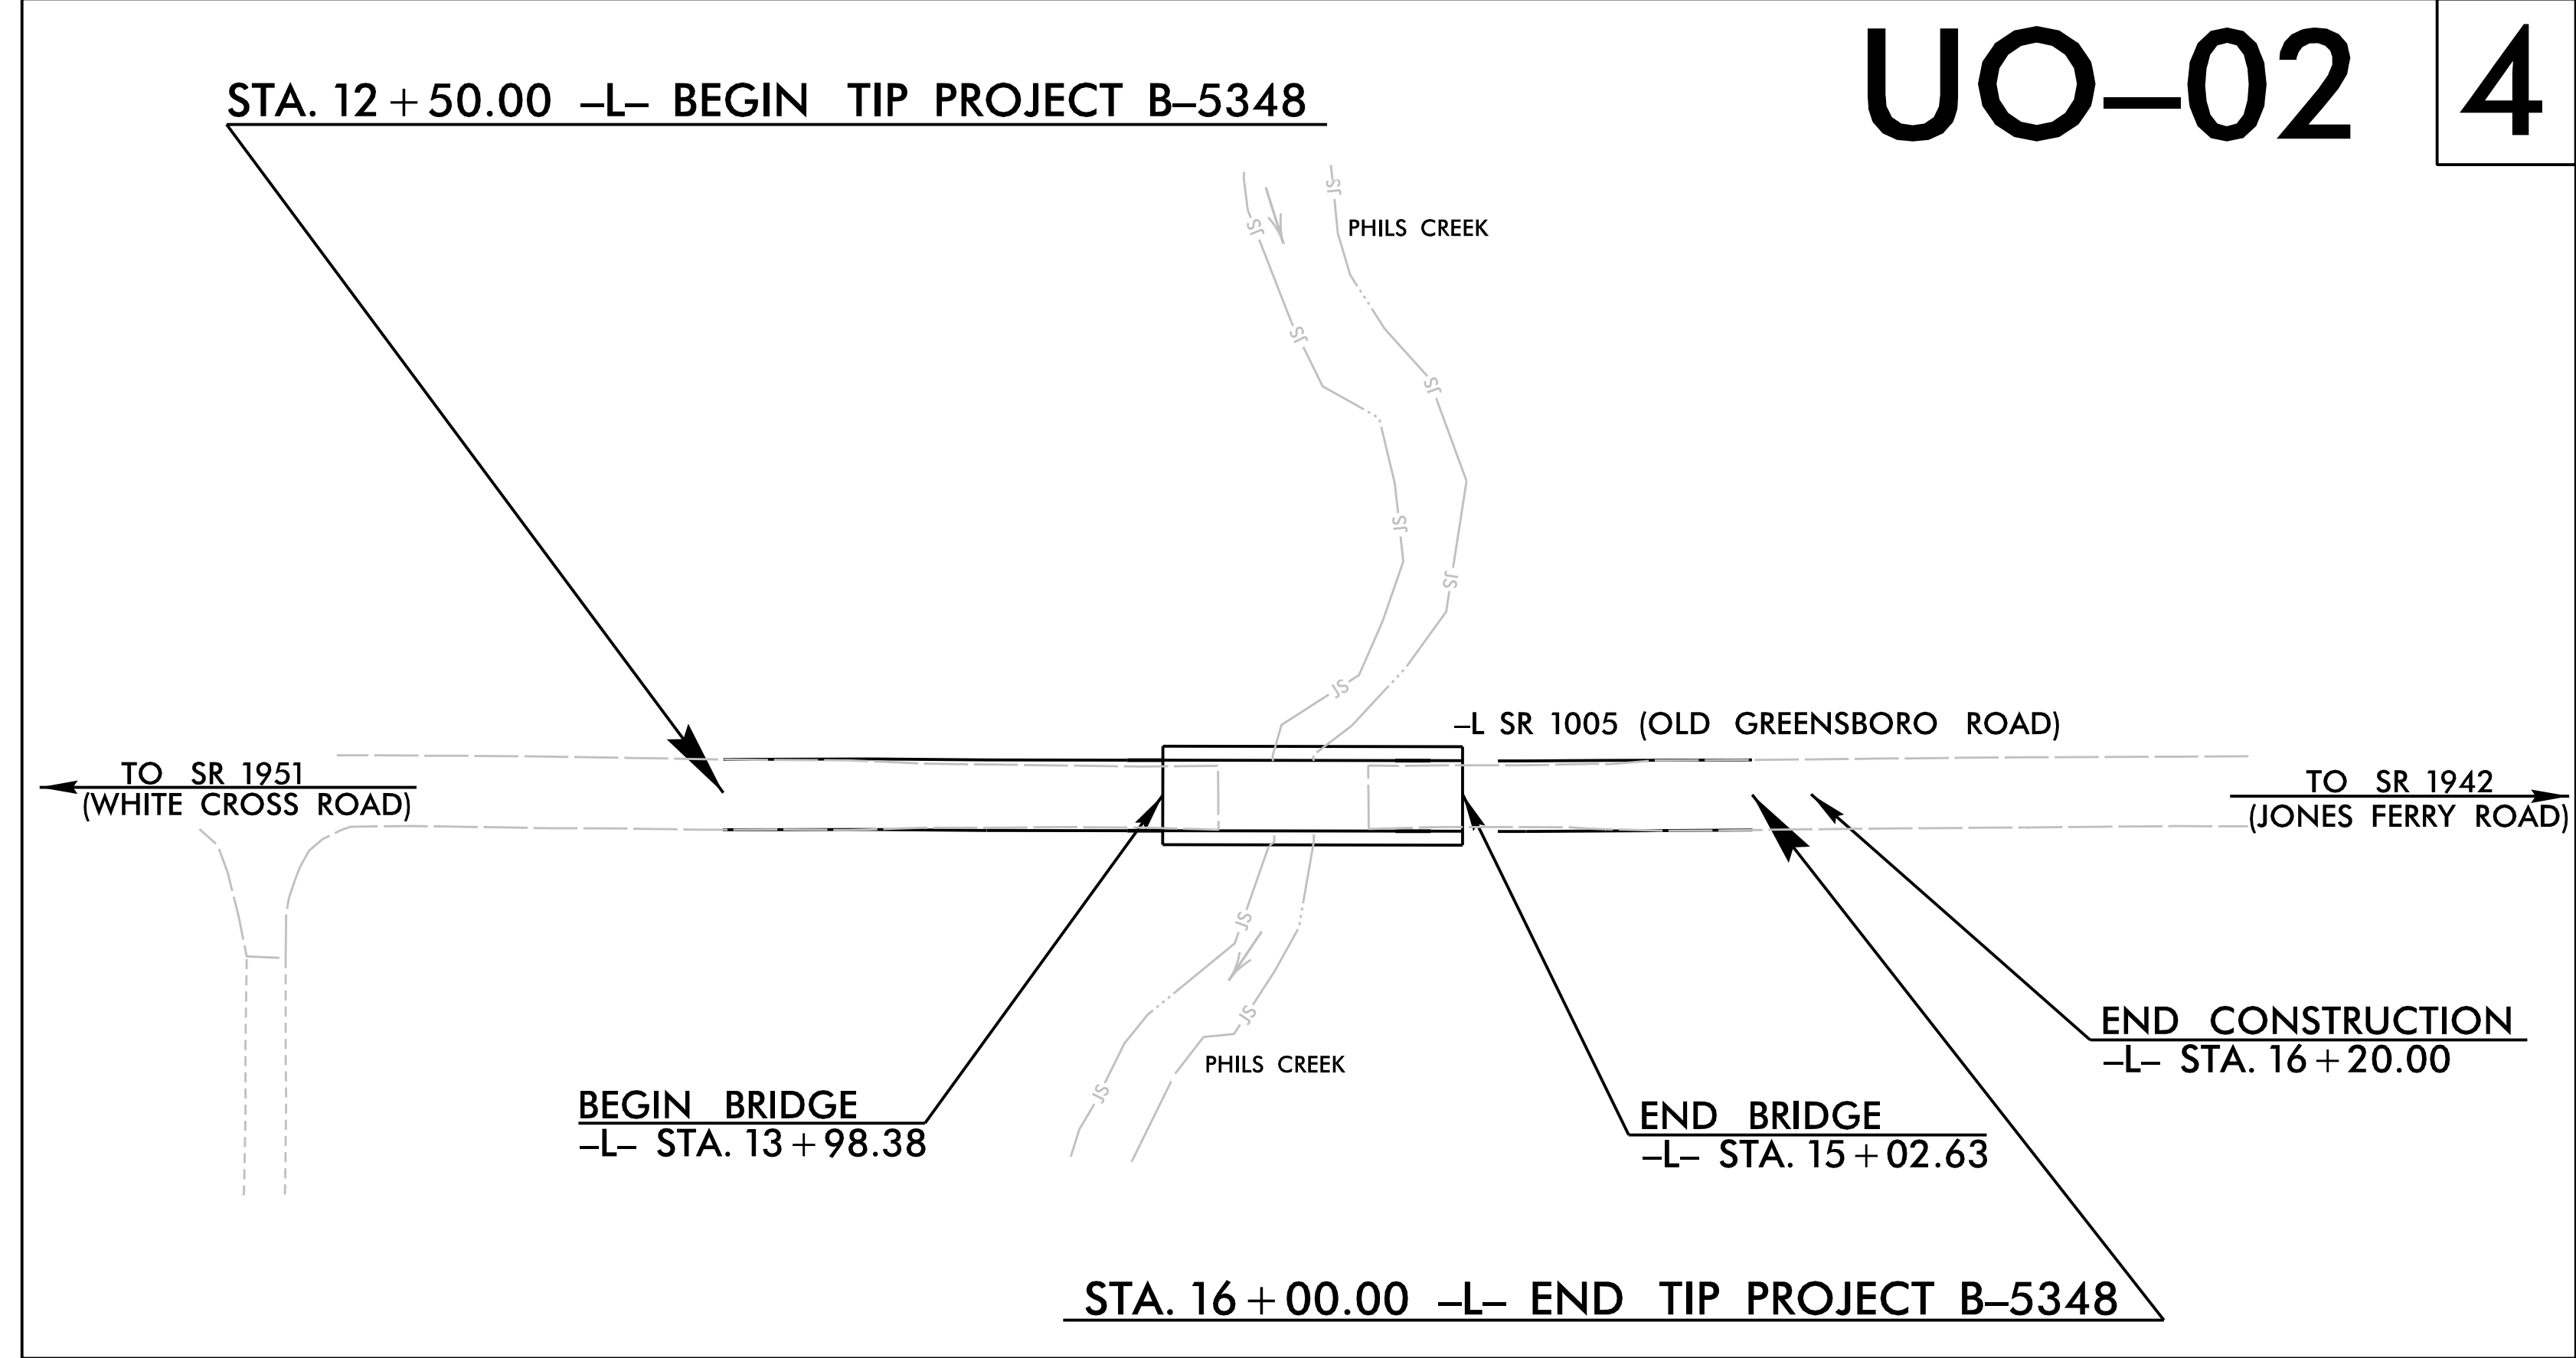

INDEX OF SHEETS

SHEET NO.:	DESCRIPTION:
UO-01	TITLE SHEET
UO-02	UBO PLAN SHEETS

UTILITY OWNERS WITH CONFLICTS

(A) POWER DISTRIBUTION - DUKE ENERGY PROGRESS
 (B) TELECOMMUNICATIONS - AT&T
 (C) TELECOMMUNICATIONS - LEVEL3
 (D) CATV - CHARTER COMMUNICATIONS

PREPARED IN THE OFFICE OF:

SO-DEEP | SAM NC
A SAM COMPANY
 2800-154 Sumner Boulevard, Raleigh, NC 27616 Tel 919-878-7466


Keith Garry UTILITY PROJECT MANAGER
Dave Hale PROJECT UTILITY COORDINATOR

**DIVISION OF HIGHWAYS
UTILITIES UNIT**
 1555 MAIL SERVICES CENTER
 RALEIGH NC 27699-1555
 PHONE (919) 707-6690
 FAX (919) 250-4151

Donna Jackson, PE UTILITIES REGIONAL ENGINEER
J. T. Yoon, PE UTILITIES ENGINEER
Ed Reams UTILITIES AREA COORDINATOR
Kyle Pleasant UTILITIES COORDINATOR

UTILITIES BY OTHERS

NOTE:
 ALL UTILITY WORK SHOWN ON THIS SHEET WILL BE DONE BY OTHERS.
 NO PAYMENT WILL BE MADE TO THE CONTRACTOR FOR UTILITY WORK SHOWN ON THIS SHEET.

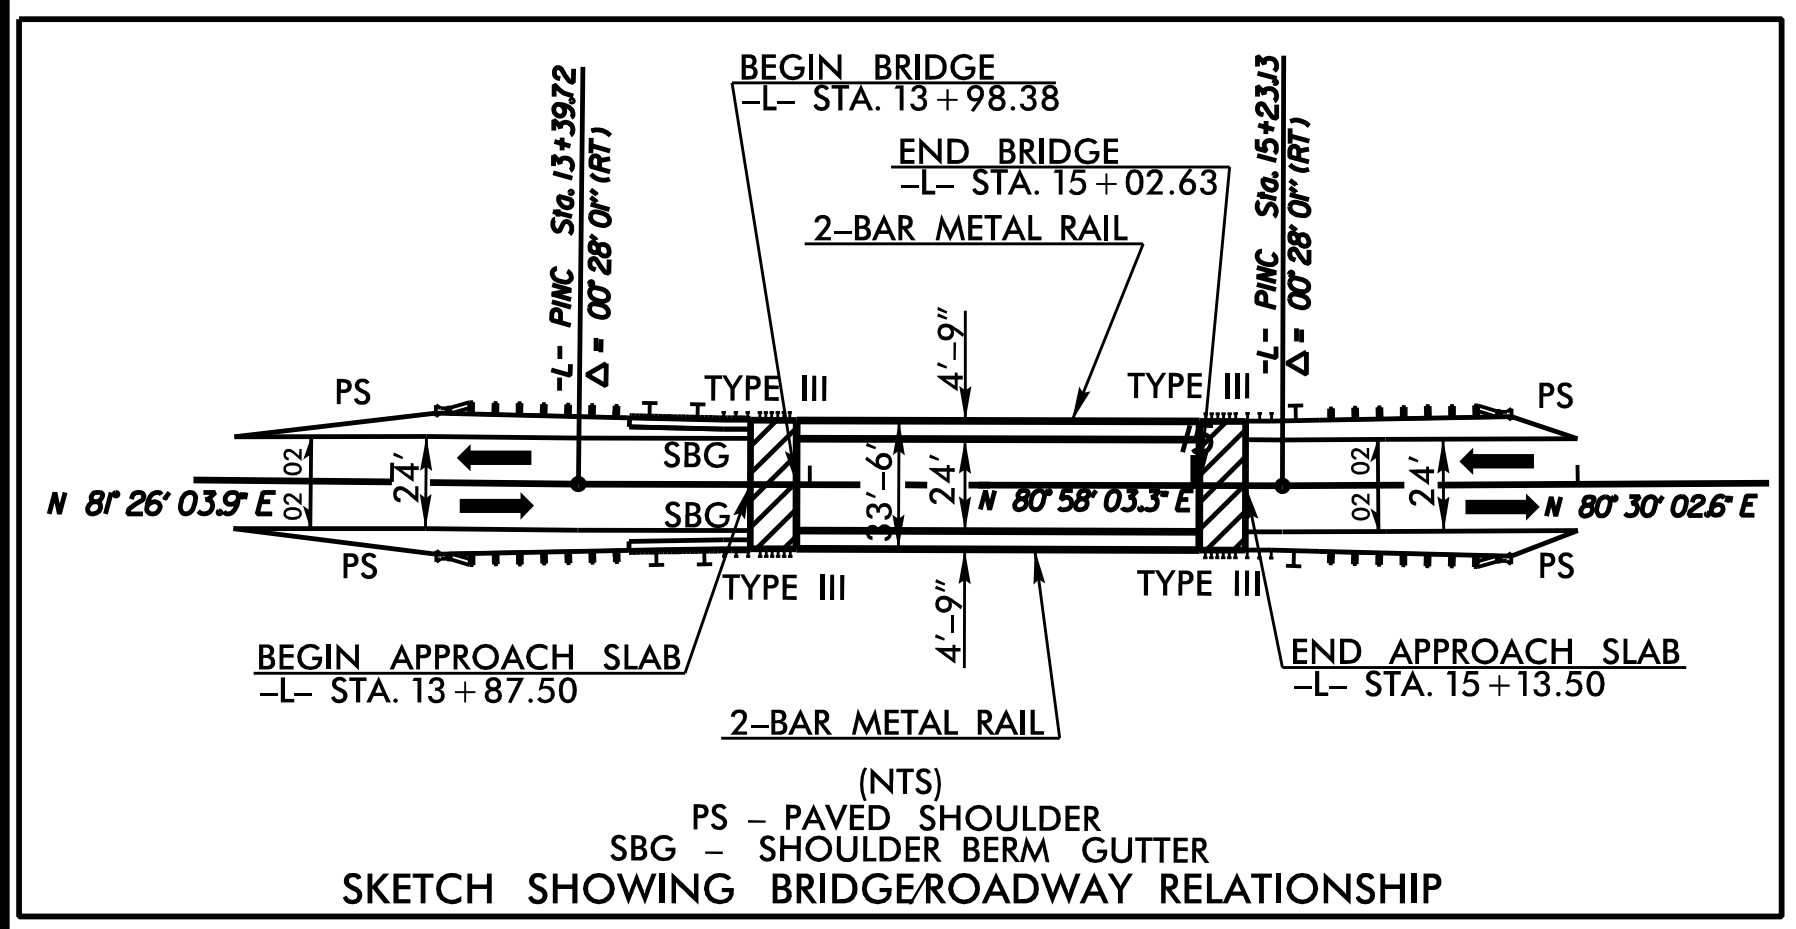

REVISIONS

8/17/99

NAD 83 NA 2011

BEGIN TIP PROJECT B-5348
 -L- STA. 12 + 50.00

END TIP PROJECT B-5348
 -L- STA. 16 + 00.00

BM2
 ELEV = 449.69'
 SEE SHEET IC-1

L. STEVE & DONNA HARWARD
 DB 1470 PG 327
 PB 76 PG 34

\$\$\$\$\$SYTIME\$\$\$\$\$