
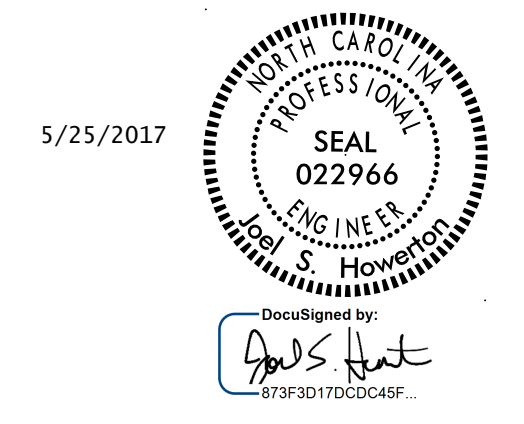


24-MAY-2017 12:40
 S:\Contracts\Projects\Special Details\Standard Drawings\Division 8\862d01 862d03 862d03 862d01.dgn
 J.Howerton AT:USD-292595

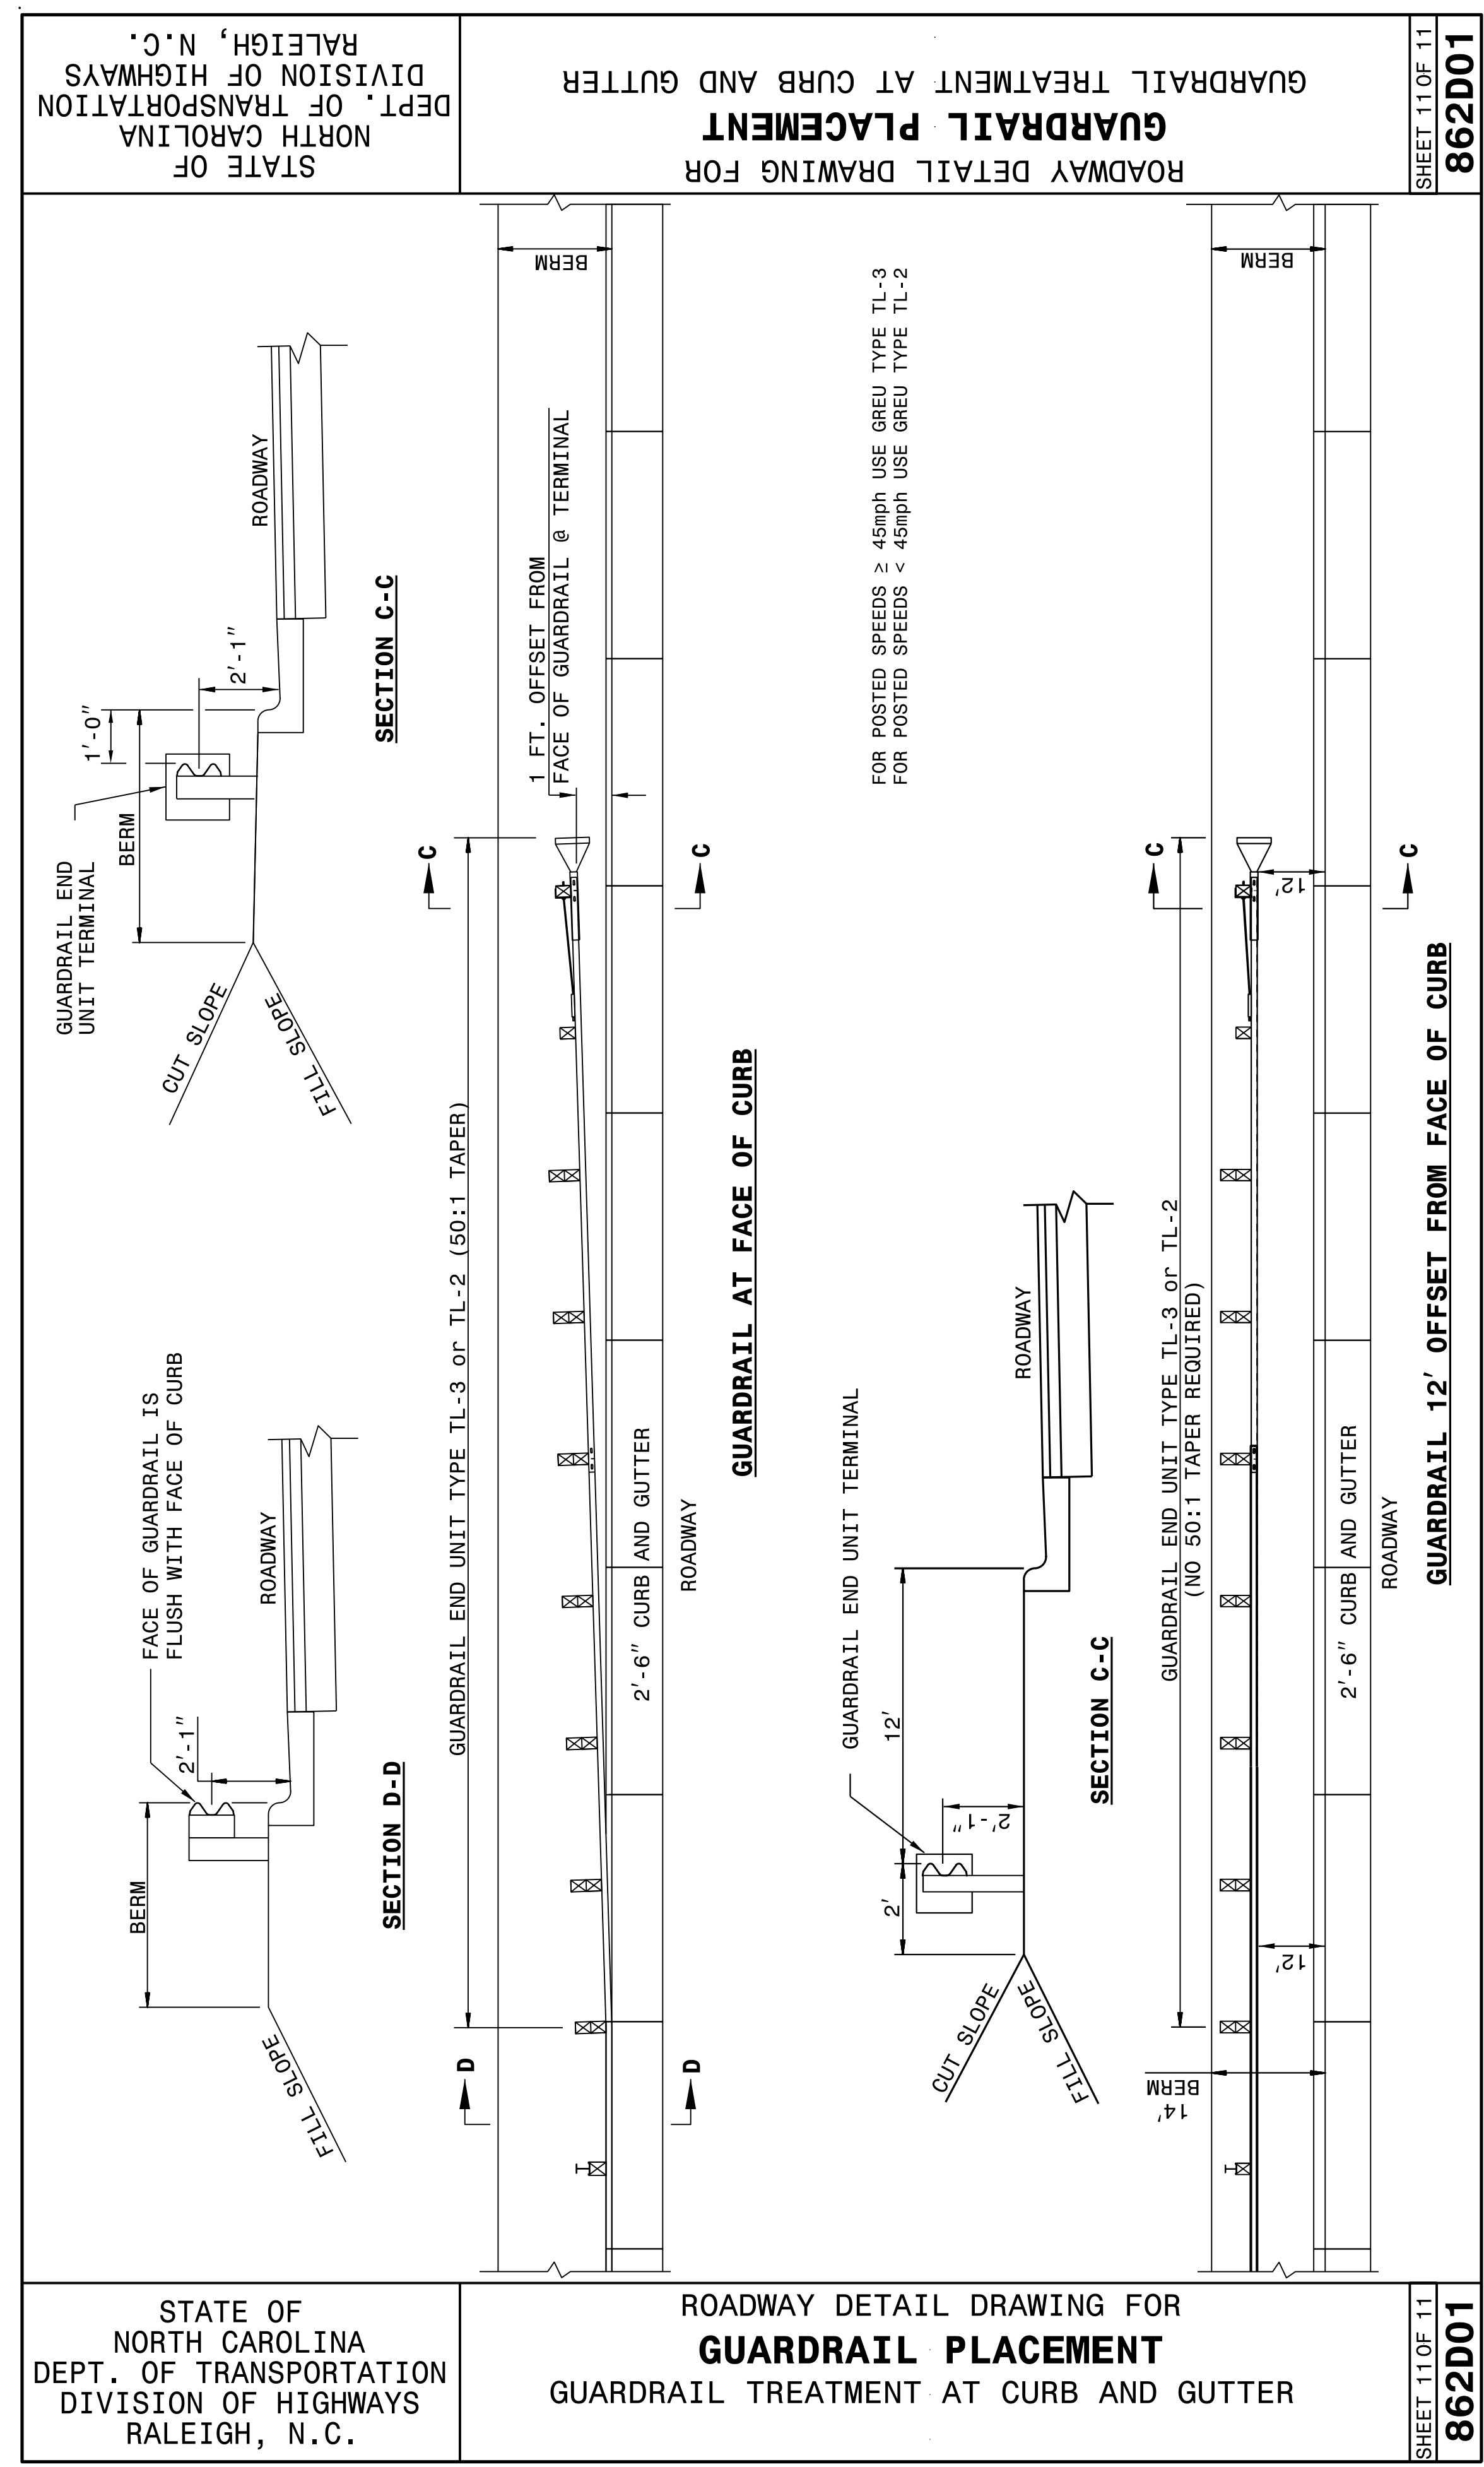

DOCUMENT NOT CONSIDERED FINAL
UNLESS ALL SIGNATURES COMPLETED

**CONTRACT STANDARDS
AND DEVELOPMENT UNIT**
Office 919-707-6950 FAX 919-250-4119

SEE TITLE BLOCK

ORIGINAL BY: J. HOWERTON DATE: 06-22-12
 MODIFIED BY: DATE:
 CHECKED BY: DATE:
 FILE SPEC.: