
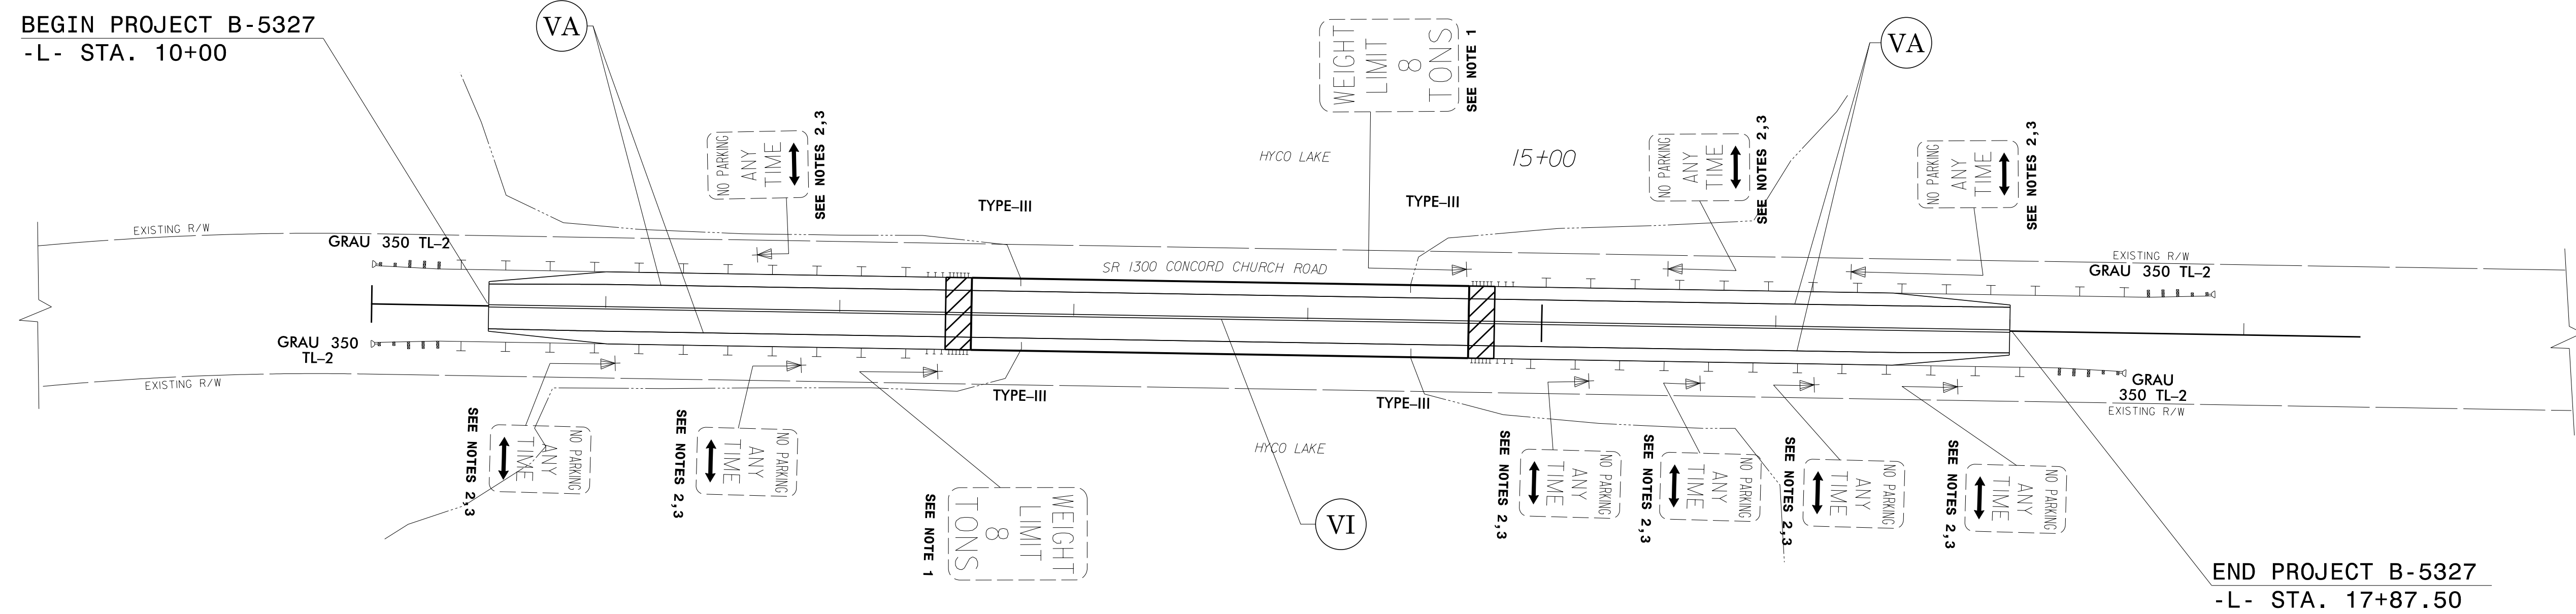


SEAL



**DOCUMENT NOT CONSIDERED FINAL
 UNLESS ALL SIGNATURES COMPLETED**



**SIGNING
 PROJECT NOTES**

1. DISPOSAL OF SIGN SYSTEM, U-CHANNEL
2. DISPOSAL OF SUPPORT, U-CHANNEL
3. RELOCATE SIGN, TYPE E

**PAVEMENT MARKING
 SCHEDULE**

- | | |
|----|---------------------------|
| VA | WHITE EDGELINE (4") |
| VI | YELLOW DOUBLE CENTER (4") |

**SIGN & PAVEMENT MARKING
 DETAIL SHEET**