


UTILITIES BY OTHERS

NOTE:  
ALL UTILITY WORK SHOWN ON THIS SHEET WILL BE DONE BY OTHERS.  
NO PAYMENT WILL BE MADE TO THE CONTRACTOR FOR UTILITY WORK SHOWN ON THIS SHEET.

NAD 83/NSRS 2007

5/14/99  
08-JUN-2017 12:44  
C:\Users\jsh\Documents\Projects\B-5327-U0-2\B-5327-U0-2.dgn

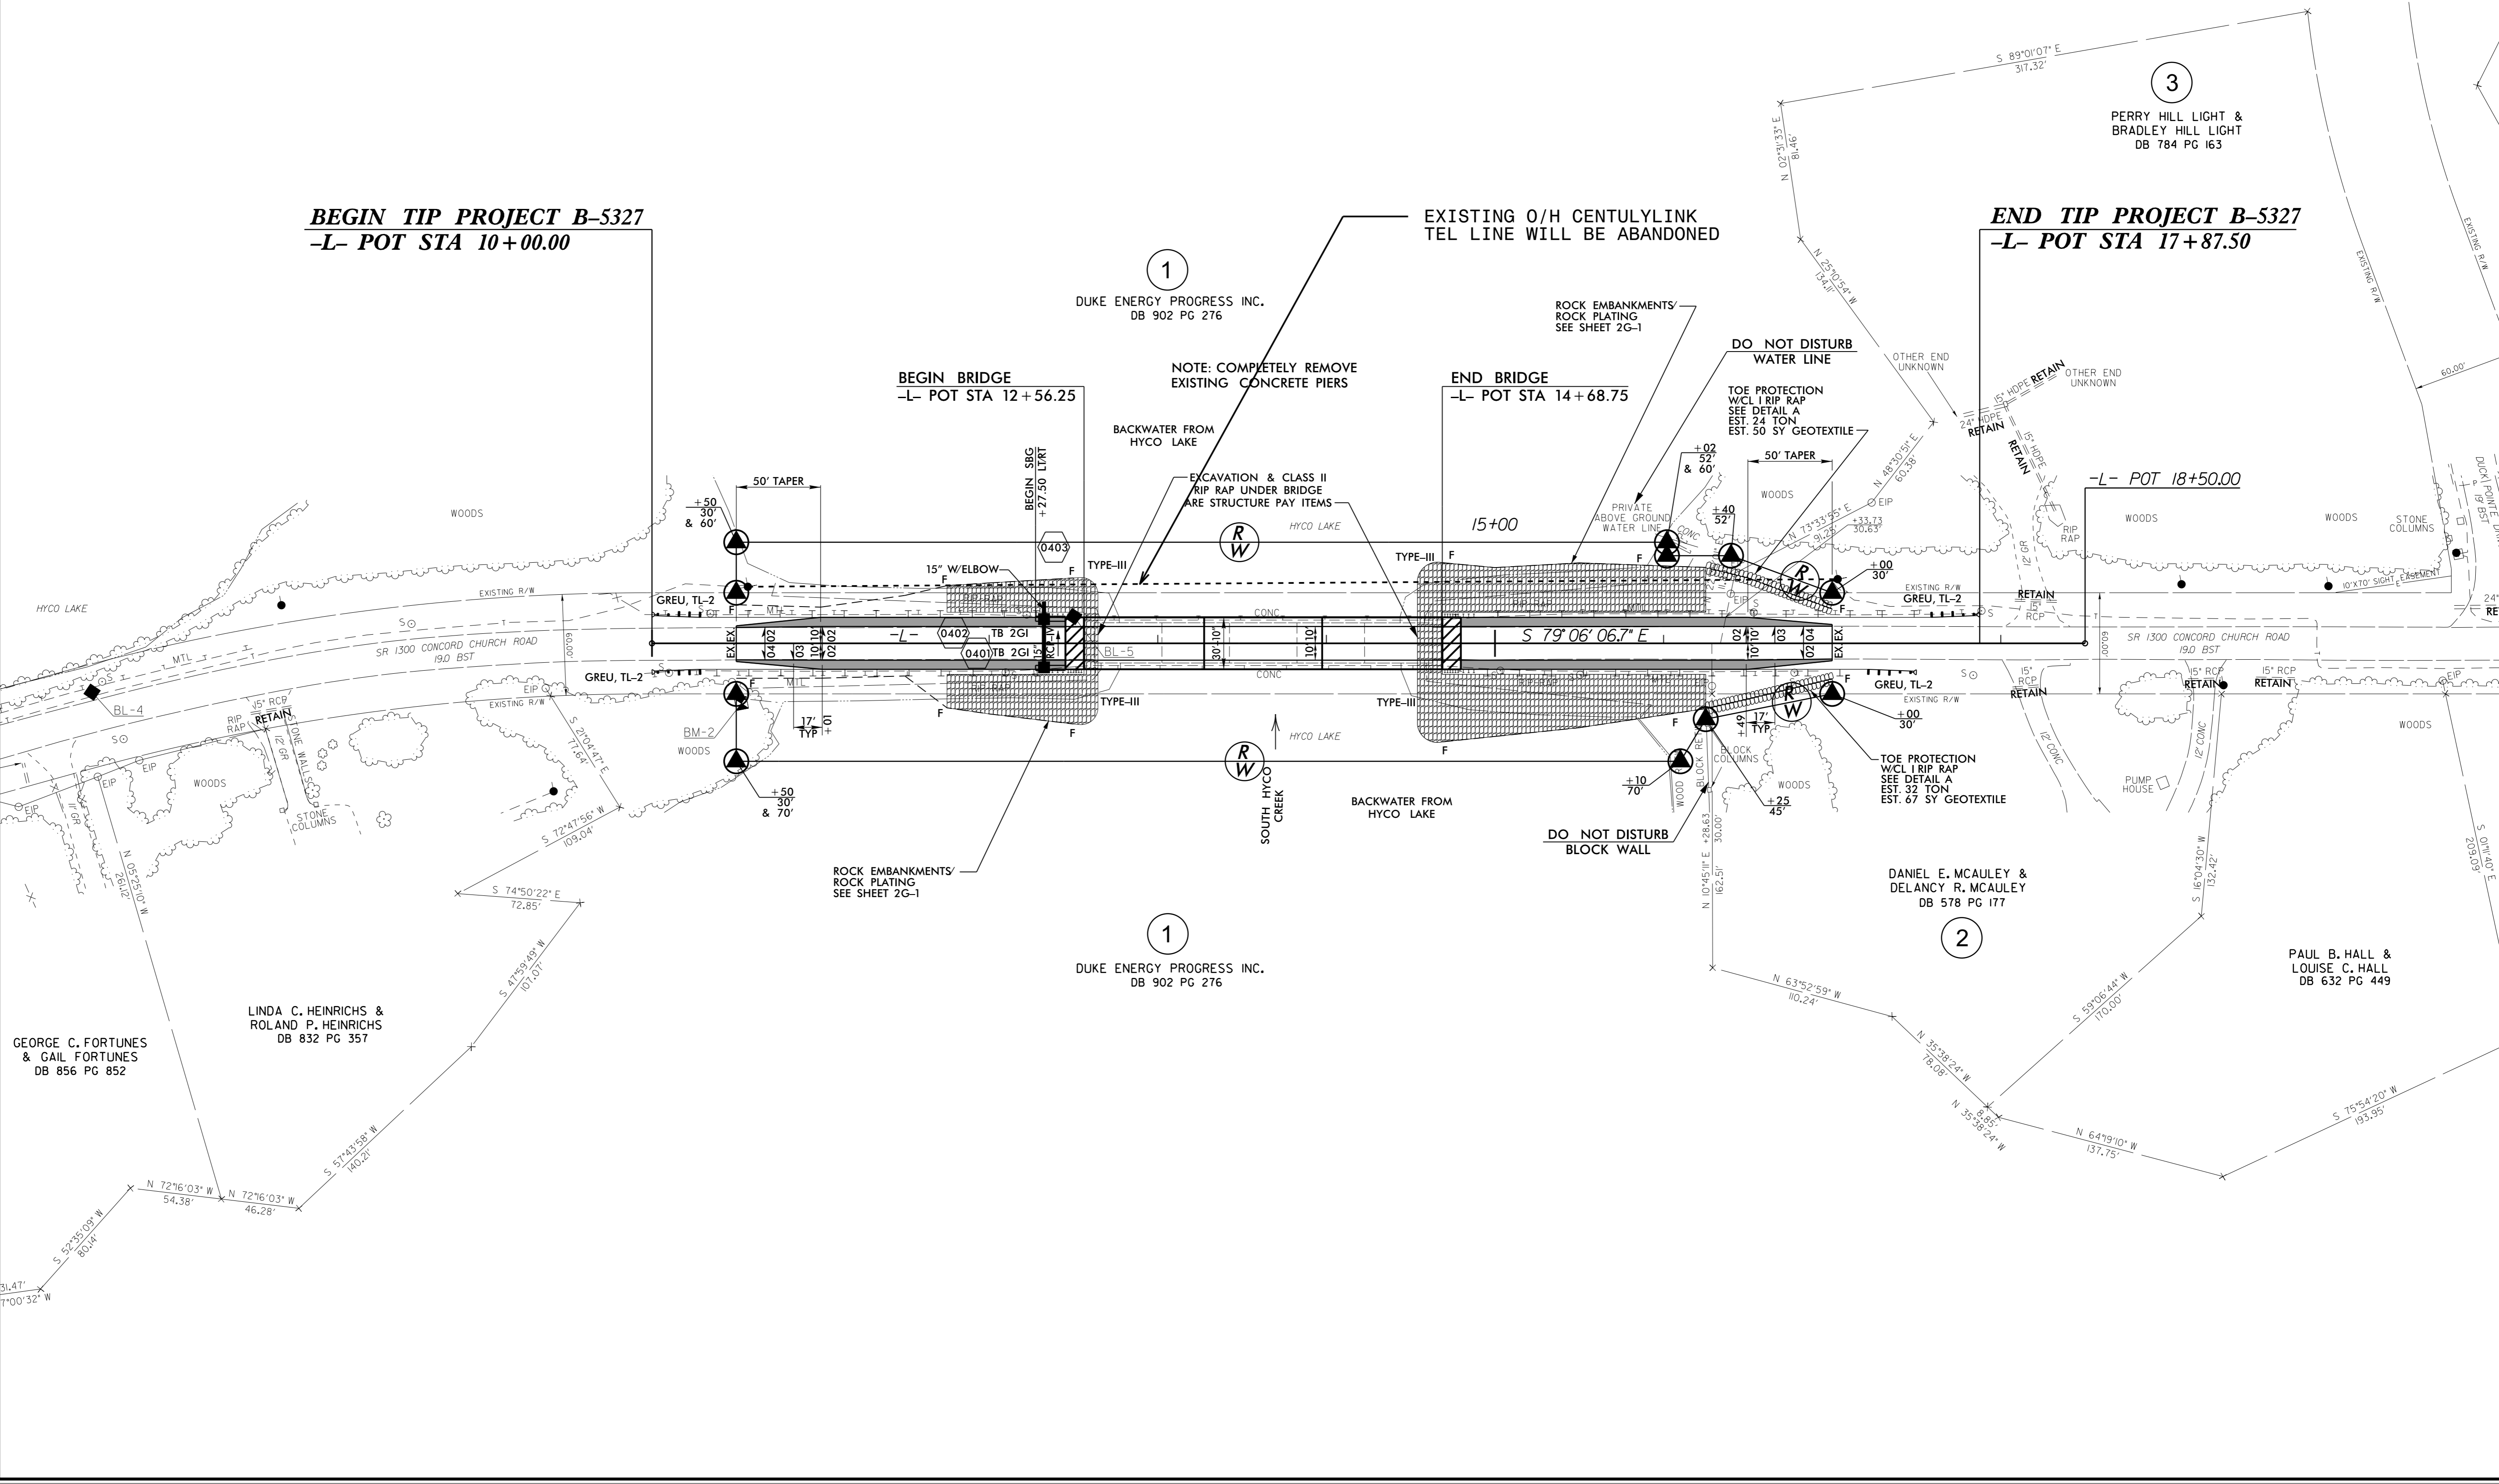

**BEGIN TIP PROJECT B-5327**  
-L- POT STA 10+00.00

**END TIP PROJECT B-5327**  
-L- POT STA 17+87.50

**BEGIN BRIDGE**  
-L- POT STA 12+56.25

**END BRIDGE**  
-L- POT STA 14+68.75

-L- POT 18+50.00

1  
DUKE ENERGY PROGRESS INC.  
DB 902 PG 276

2  
DANIEL E. MCAULEY &  
DELANCY R. MCAULEY  
DB 578 PG 177

3  
PERRY HILL LIGHT &  
BRADLEY HILL LIGHT  
DB 784 PG 163

GEORGE C. FORTUNES &  
GAIL FORTUNES  
DB 856 PG 852

LINDA C. HEINRICHS &  
ROLAND P. HEINRICHS  
DB 832 PG 357

1  
DUKE ENERGY PROGRESS INC.  
DB 902 PG 276

PAUL B. HALL &  
LOUISE C. HALL  
DB 632 PG 449

1

1

3

2

R  
W

R  
W

R  
W

R  
W

R  
W

R  
W

R  
W

R  
W

R  
W

R  
W

1

1

3

2

R  
W

R  
W

R  
W

R  
W

R  
W

R  
W

R  
W

R  
W

R  
W

R  
W

1

1

3

2

R  
W

R  
W

R  
W

R  
W

R  
W

R  
W

R  
W

R  
W

R  
W

R  
W