


MILL AROUND CENTERLINE CONCRETE ISLANDS AND PAVE BACK ACCORDING TO TABLE AT RIGHT

MAP	ROUTE	TREATMENT	INTERSECTING ROUTE
1	US 64	MILL 1.5", 1.5" S9.5C	PERRY AVE SR 1106 STOCKYARD RD SR 1191 W SHANNON RD N GLENN AVE (NON SYSTEM) N DOGWOOD (NON SYSTEM)
2	US 64 EB	MILL 1.5", 1.5" S9.5C	SR 1169 GRAHAM MOORE RD SR 1101 MOORE CHAPEL RD SR 1107 W 3RD ST SR 1005 FRAZIER STORE RD
3	US 64 WB	MILL 1.5", 1.5" S9.5C	SR 1105 STOCKYARD RD SR 1385 BENJIE WILLIAMS RD
4	US 64	MILL 1.5", 1.5" S9.5C	SR 2234 STAGE COACH RD SR 1003 SILK HOPE RD
5	US 64 EB	MILL 1.5", 1.5" S9.5C	SR 2234 STAGE COACH RD
6	US 64 WB	MILL 1.5", 1.5" S9.5C	SR 1504 MT VERNON HICKORY MTN RD SR 1655 POTTERY LN SR 1500 ARTHUR TEAGUE RD

NOTES:

MAP #2 & #5  
\*RESURFACE CROSSOVERS WITH 1.5" S9.5C

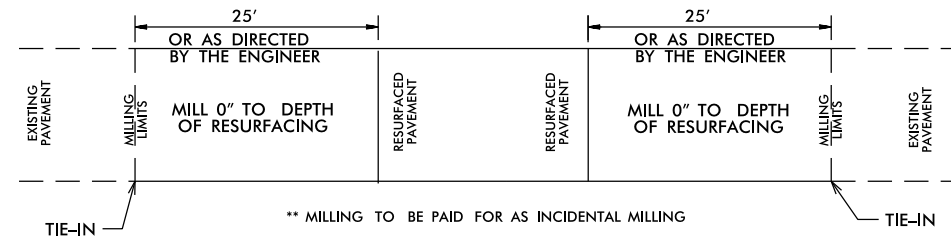

**PAVEMENT TIE-IN DETAIL**