

<p>SIGN NUMBER: SP1 BACKG COLOR: Fluorescent Orange</p> <p>TYPE: STATIONARY COPY COLOR: Black</p> <p>QUANTITY: SEE PLANS</p> <p>SIGN WIDTH: 3'-0" HEIGHT: 1'-6"</p> <p>TOTAL AREA: 4.5 Sq.Ft.</p> <p>BORDER TYPE: INSET RECESS: 0.38" WIDTH: 0.5" RADII: 1.5"</p> <p>NO. Z BARS: MAT'L: 0.080" (2.0 mm) ALUMINUM LENGTH:</p>	<p>DESIGN BY: LD Stouchko CHECKED BY: Jan 23, 2017</p> <p>PROJECT ID: B-4770 LOCATION: Johnston County DIV: 4</p>	<p style="text-align: left; margin-top: 10px;">BORDER R=1.5" TH=0.5" IN=0.38"</p> <p style="text-align: right; margin-top: 10px;">Spacing Factor is 1 unless specified otherwise</p>
--	---	--

- USE NOTES:** 1,2
1. Legend and border shall be direct applied black non-reflective sheeting.
 2. Background shall be NC GRADE B fluorescent orange retroreflective sheeting.


LETTER POSITIONS

Letter locations are panel edge to lower left corner

										Series/Size Text Length
J	O	Y	N	E	R					C 2000
7.5	11	14.6	18.5	22.4	25.8					21.1
B	R	I	D	G	E	R	D			C 2000
2.7	6.4	10	11.8	15.5	19.3	21.9	26.9	30.5		30.7


NORTH CAROLINA D.O.T. SIGN DETAIL

3/31/2017
0:\transportation\Traffic\Curr\NC001 10 Bridges TMP\00053578 - B-4770 TMP Bridge Replace 578\Traffic\TrafficControl\TCP-IB-4770 TCP 02.dgn
User:STOU7940

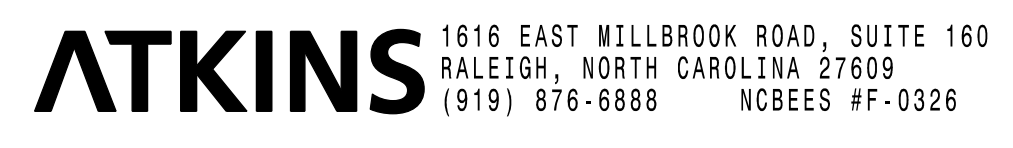

APPROVED: *Lori D. Stouchko*
DATE: 4/12/2017

**DOCUMENT NOT CONSIDERED FINAL
UNLESS ALL SIGNATURES COMPLETED**

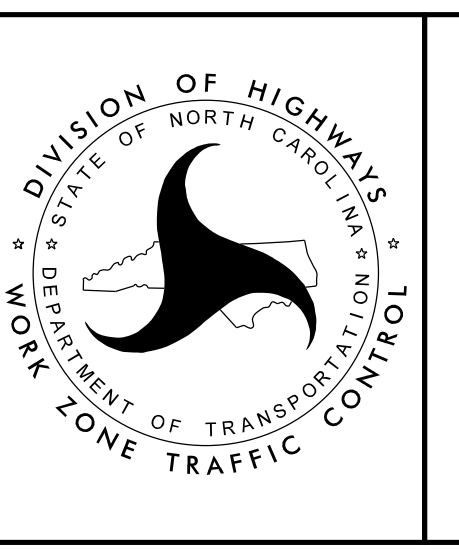

**SPECIAL SIGN
DESIGN
SR 1185
(JOYNER BRIDGE ROAD)**