



CLEARING AND GRUBBING  
EROSION CONTROL FOR  
CONSTRUCTION SHEET 4

NOTE:  
UTILIZE SPECIAL STILLING BASIN(S) WHERE APPLICABLE.

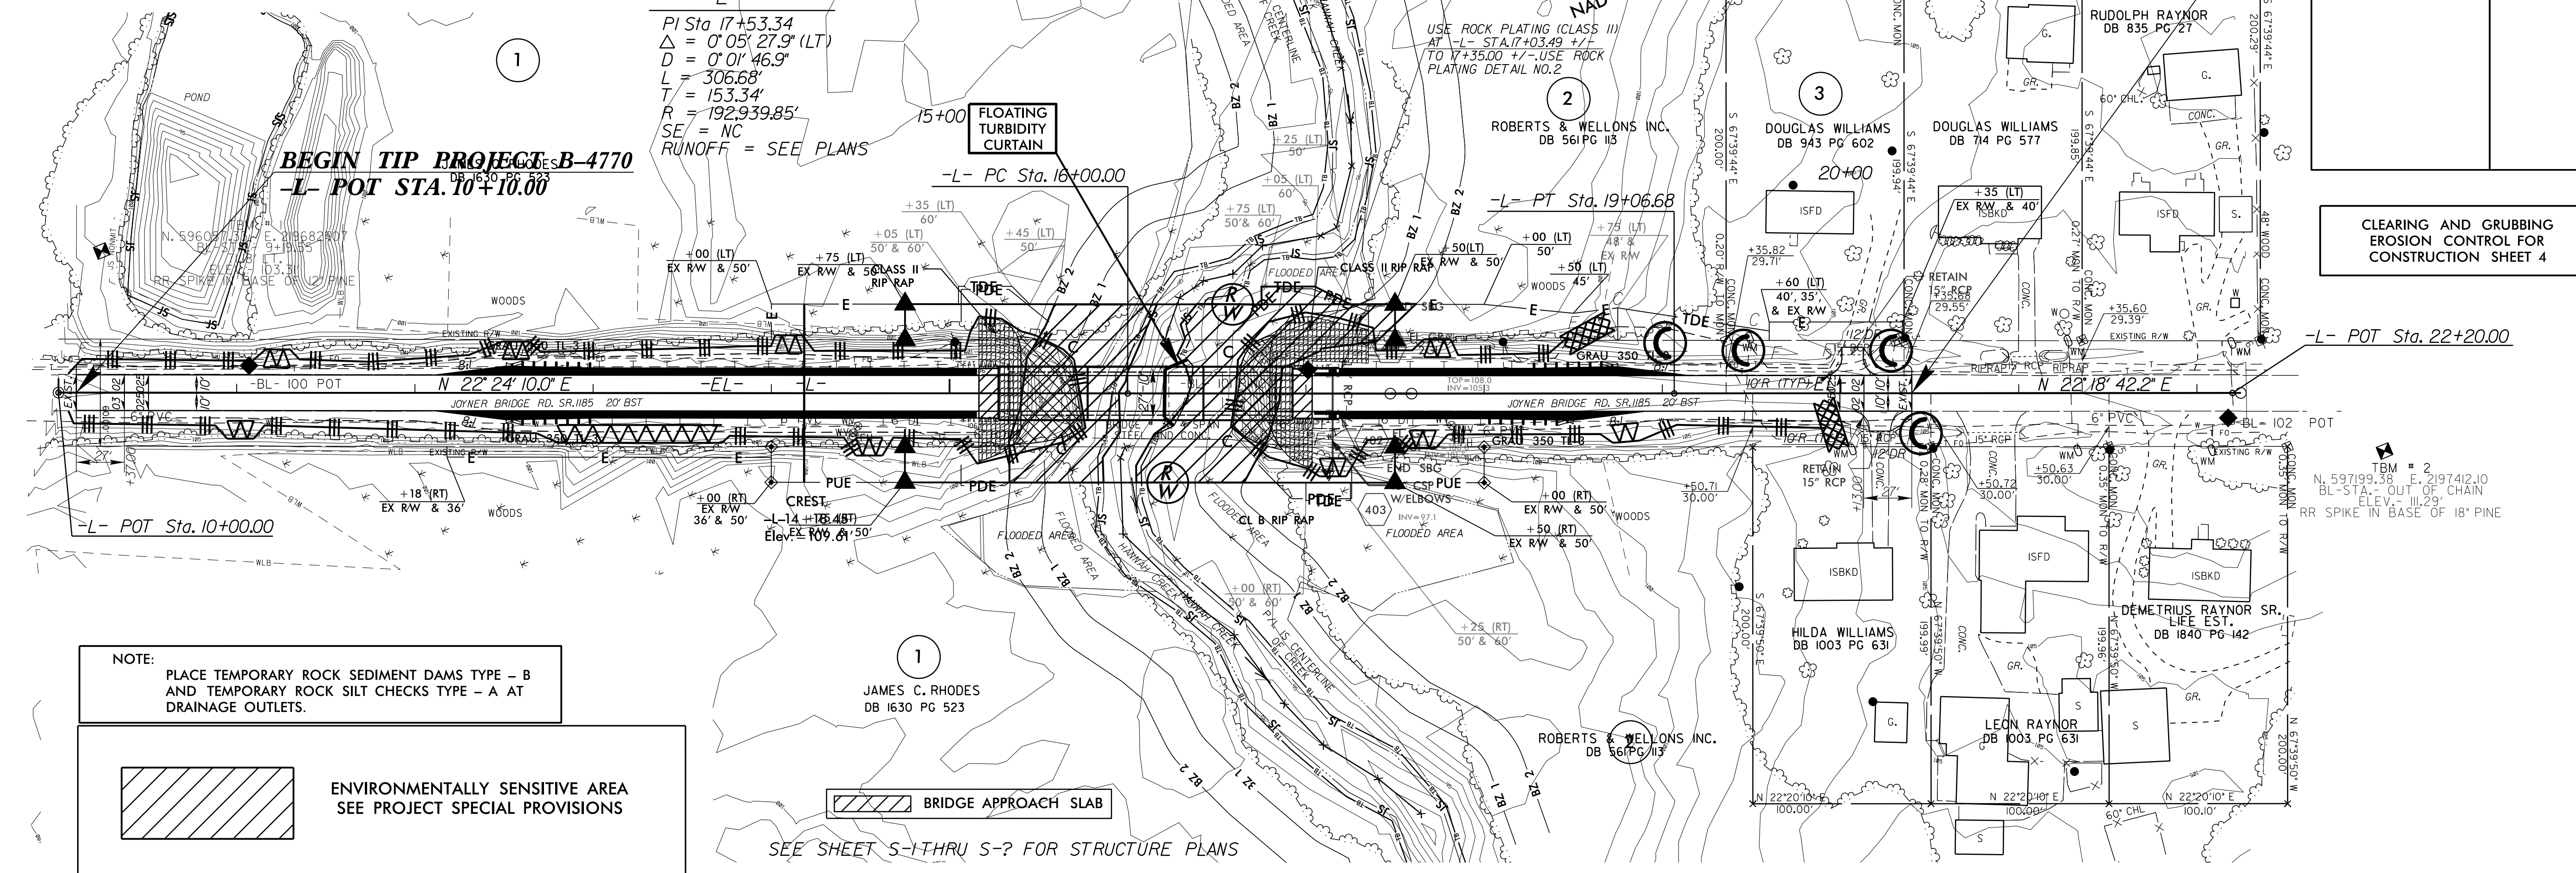

NOTE:  
PLACE TEMPORARY ROCK SEDIMENT DAMS TYPE - B  
AND TEMPORARY ROCK SILT CHECKS TYPE - A AT  
DRAINAGE OUTLETS.

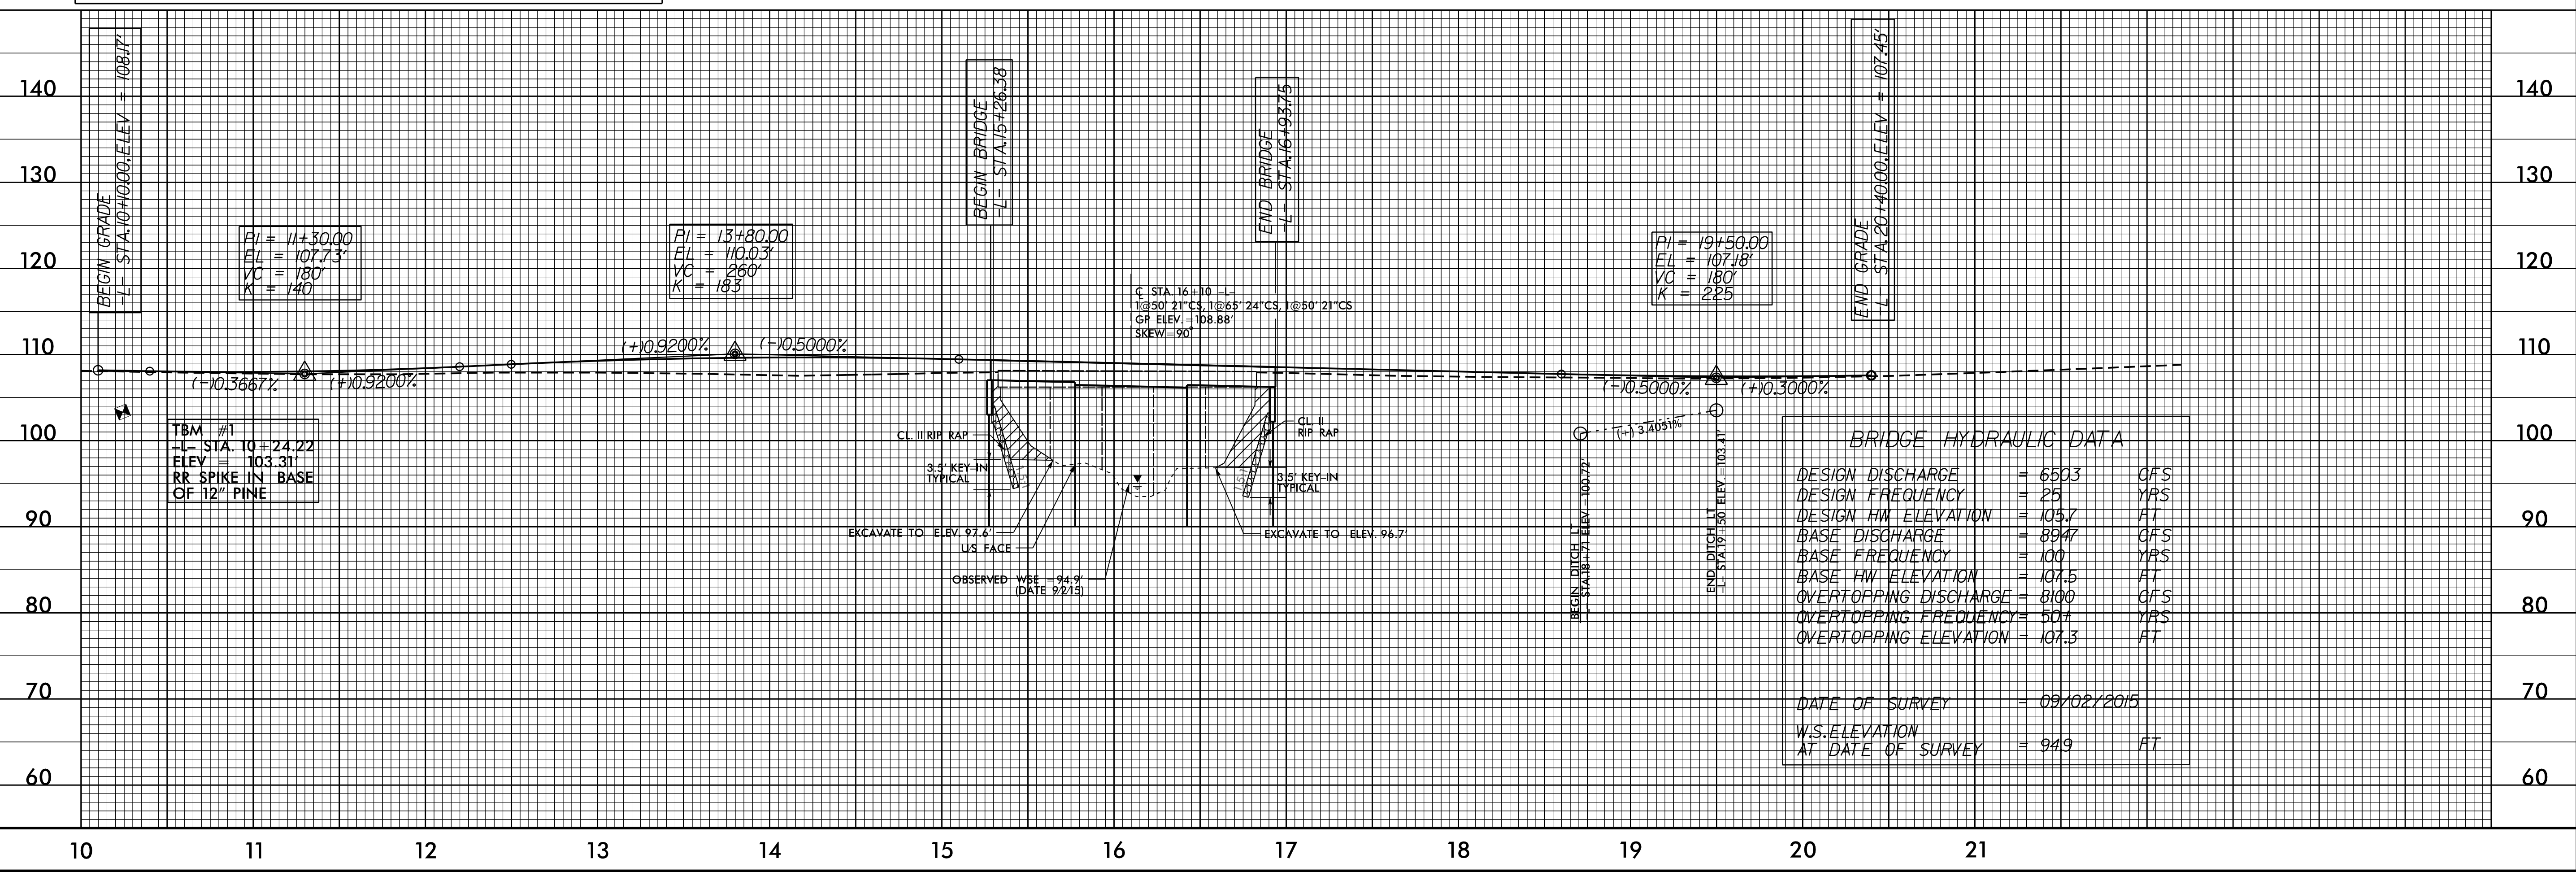

8/17/99  
25-APR-2017 11:51  
C:\Users\jconrad\Desktop\B4770-EC-Const-04.dgn  
JWALDO