


NOTE: UTILIZE SPECIAL STILLING BASIN(S) WHERE APPLICABLE.


**END TIP PROJECT B-4770**  
**-L- POT STA. 20+40.00**

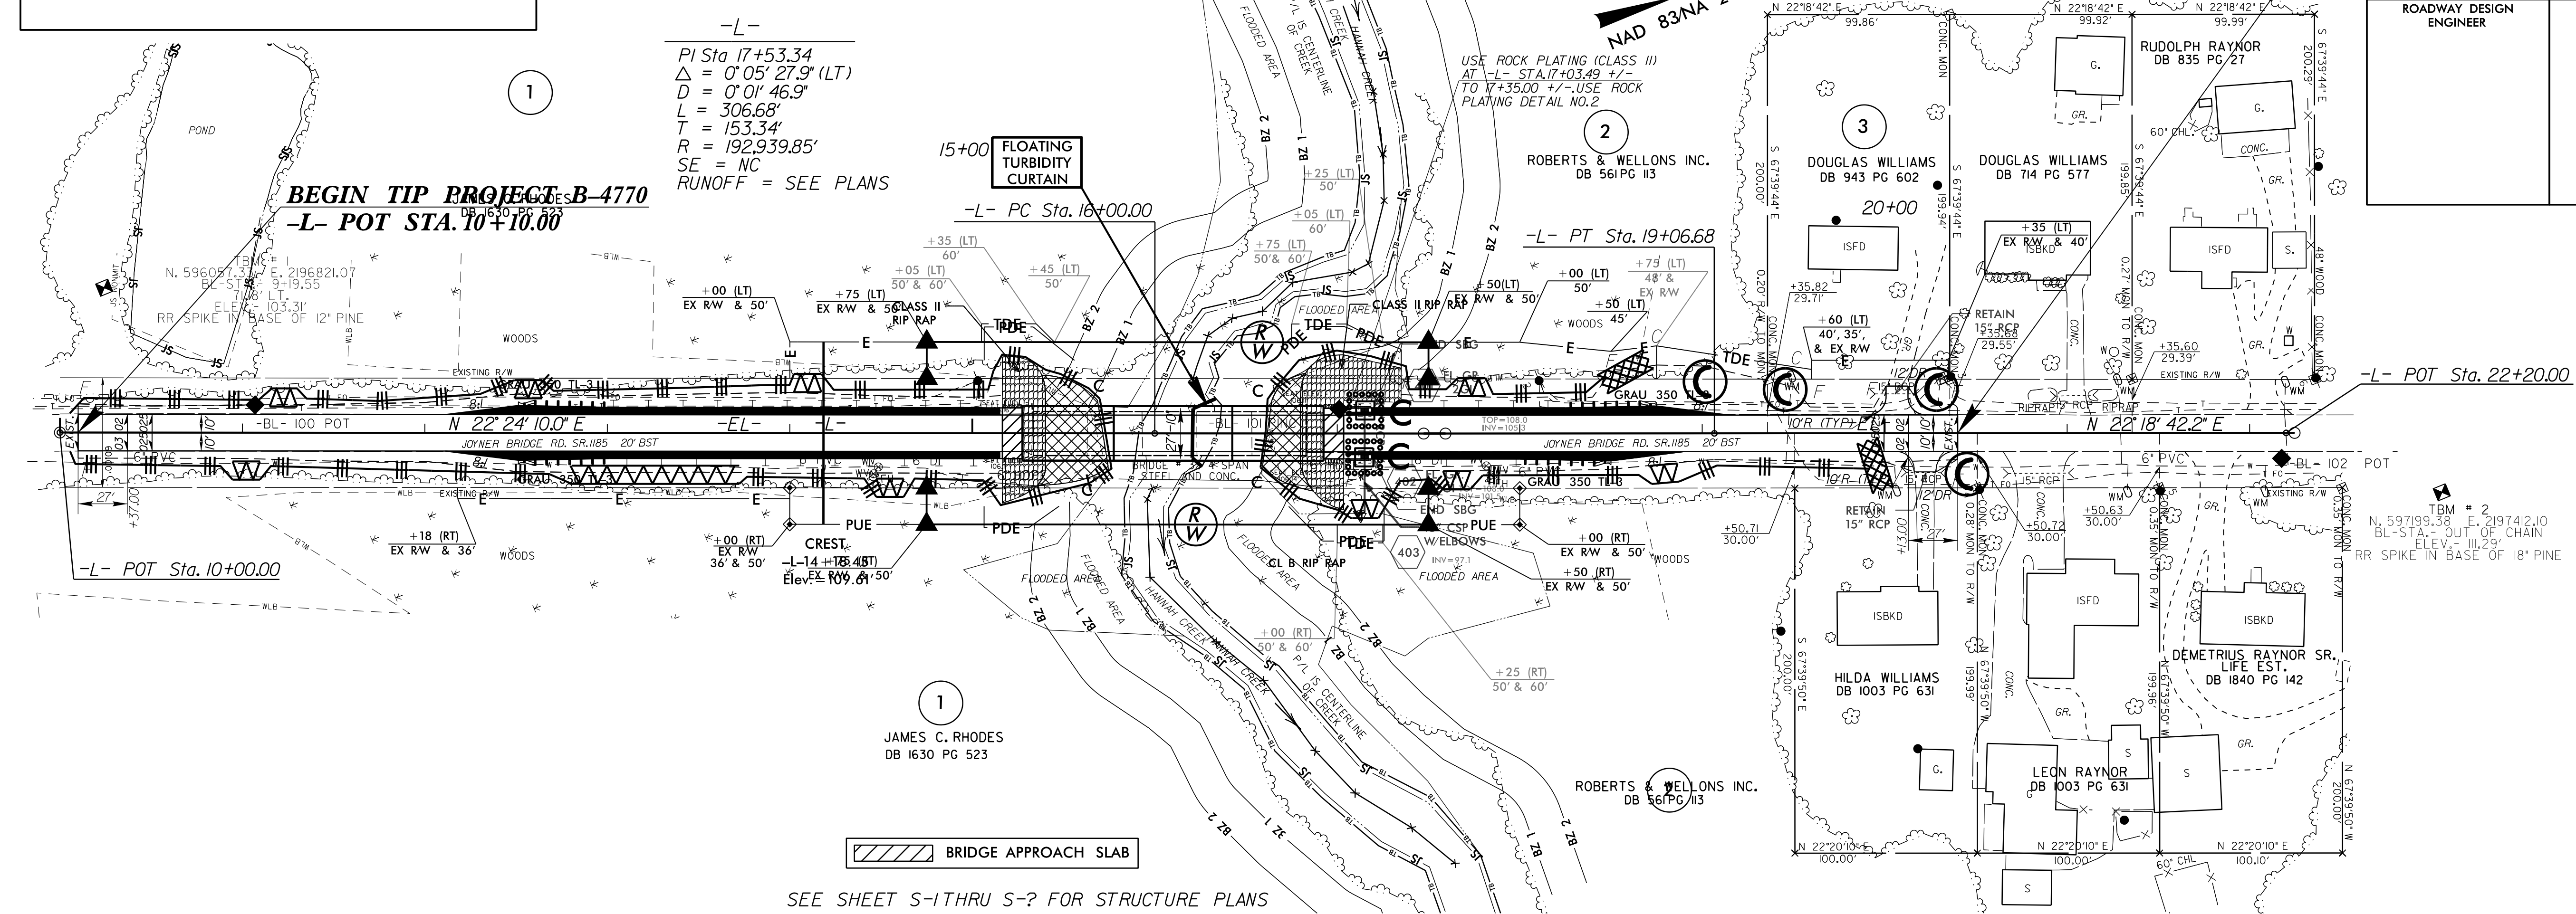

-L-  
PI Sta 17+53.34  
 $\Delta = 0'05'27.9''$  (LT)  
 $D = 0'01'46.9''$   
 $L = 306.68'$   
 $T = 153.34'$   
 $R = 192,939.85'$   
SE = NC  
RUNOFF = SEE PLANS

BRIDGE APPROACH SLAB

SEE SHEET S-1 THRU S-? FOR STRUCTURE PLANS

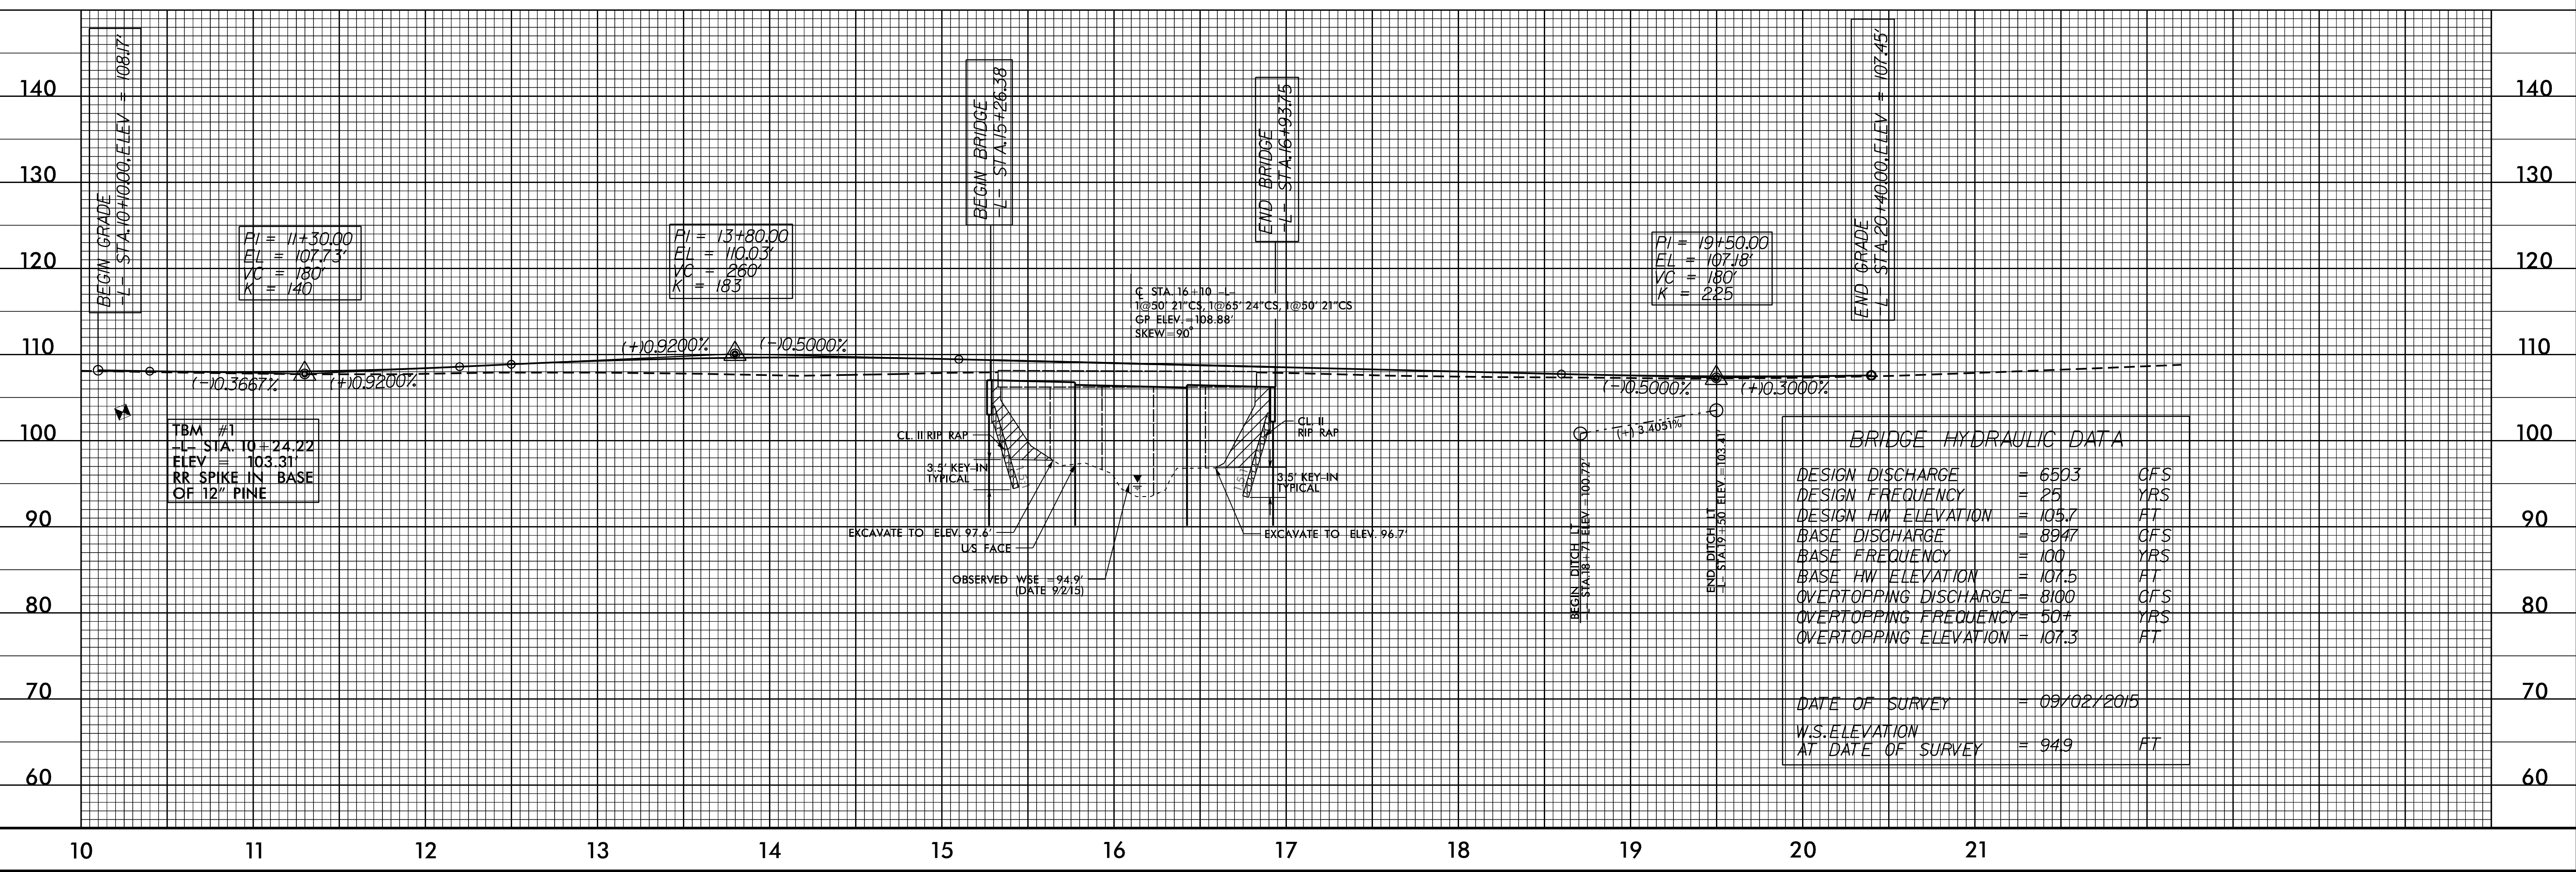

8/17/99  
25-APR-2017 11:11 AM  
C:\Users\jconrad\Desktop\B4770-EC\_posh\_04.dgn  
REV 2/15/2015