


UTILITIES BY OTHERS

NOTE:
ALL PROPOSED UTILITY WORK SHOWN ON THIS SHEET WILL BE DONE BY OTHERS. NO PAYMENT WILL BE MADE TO THE CONTRACTOR FOR PROPOSED UTILITY WORK SHOWN ON THIS SHEET.

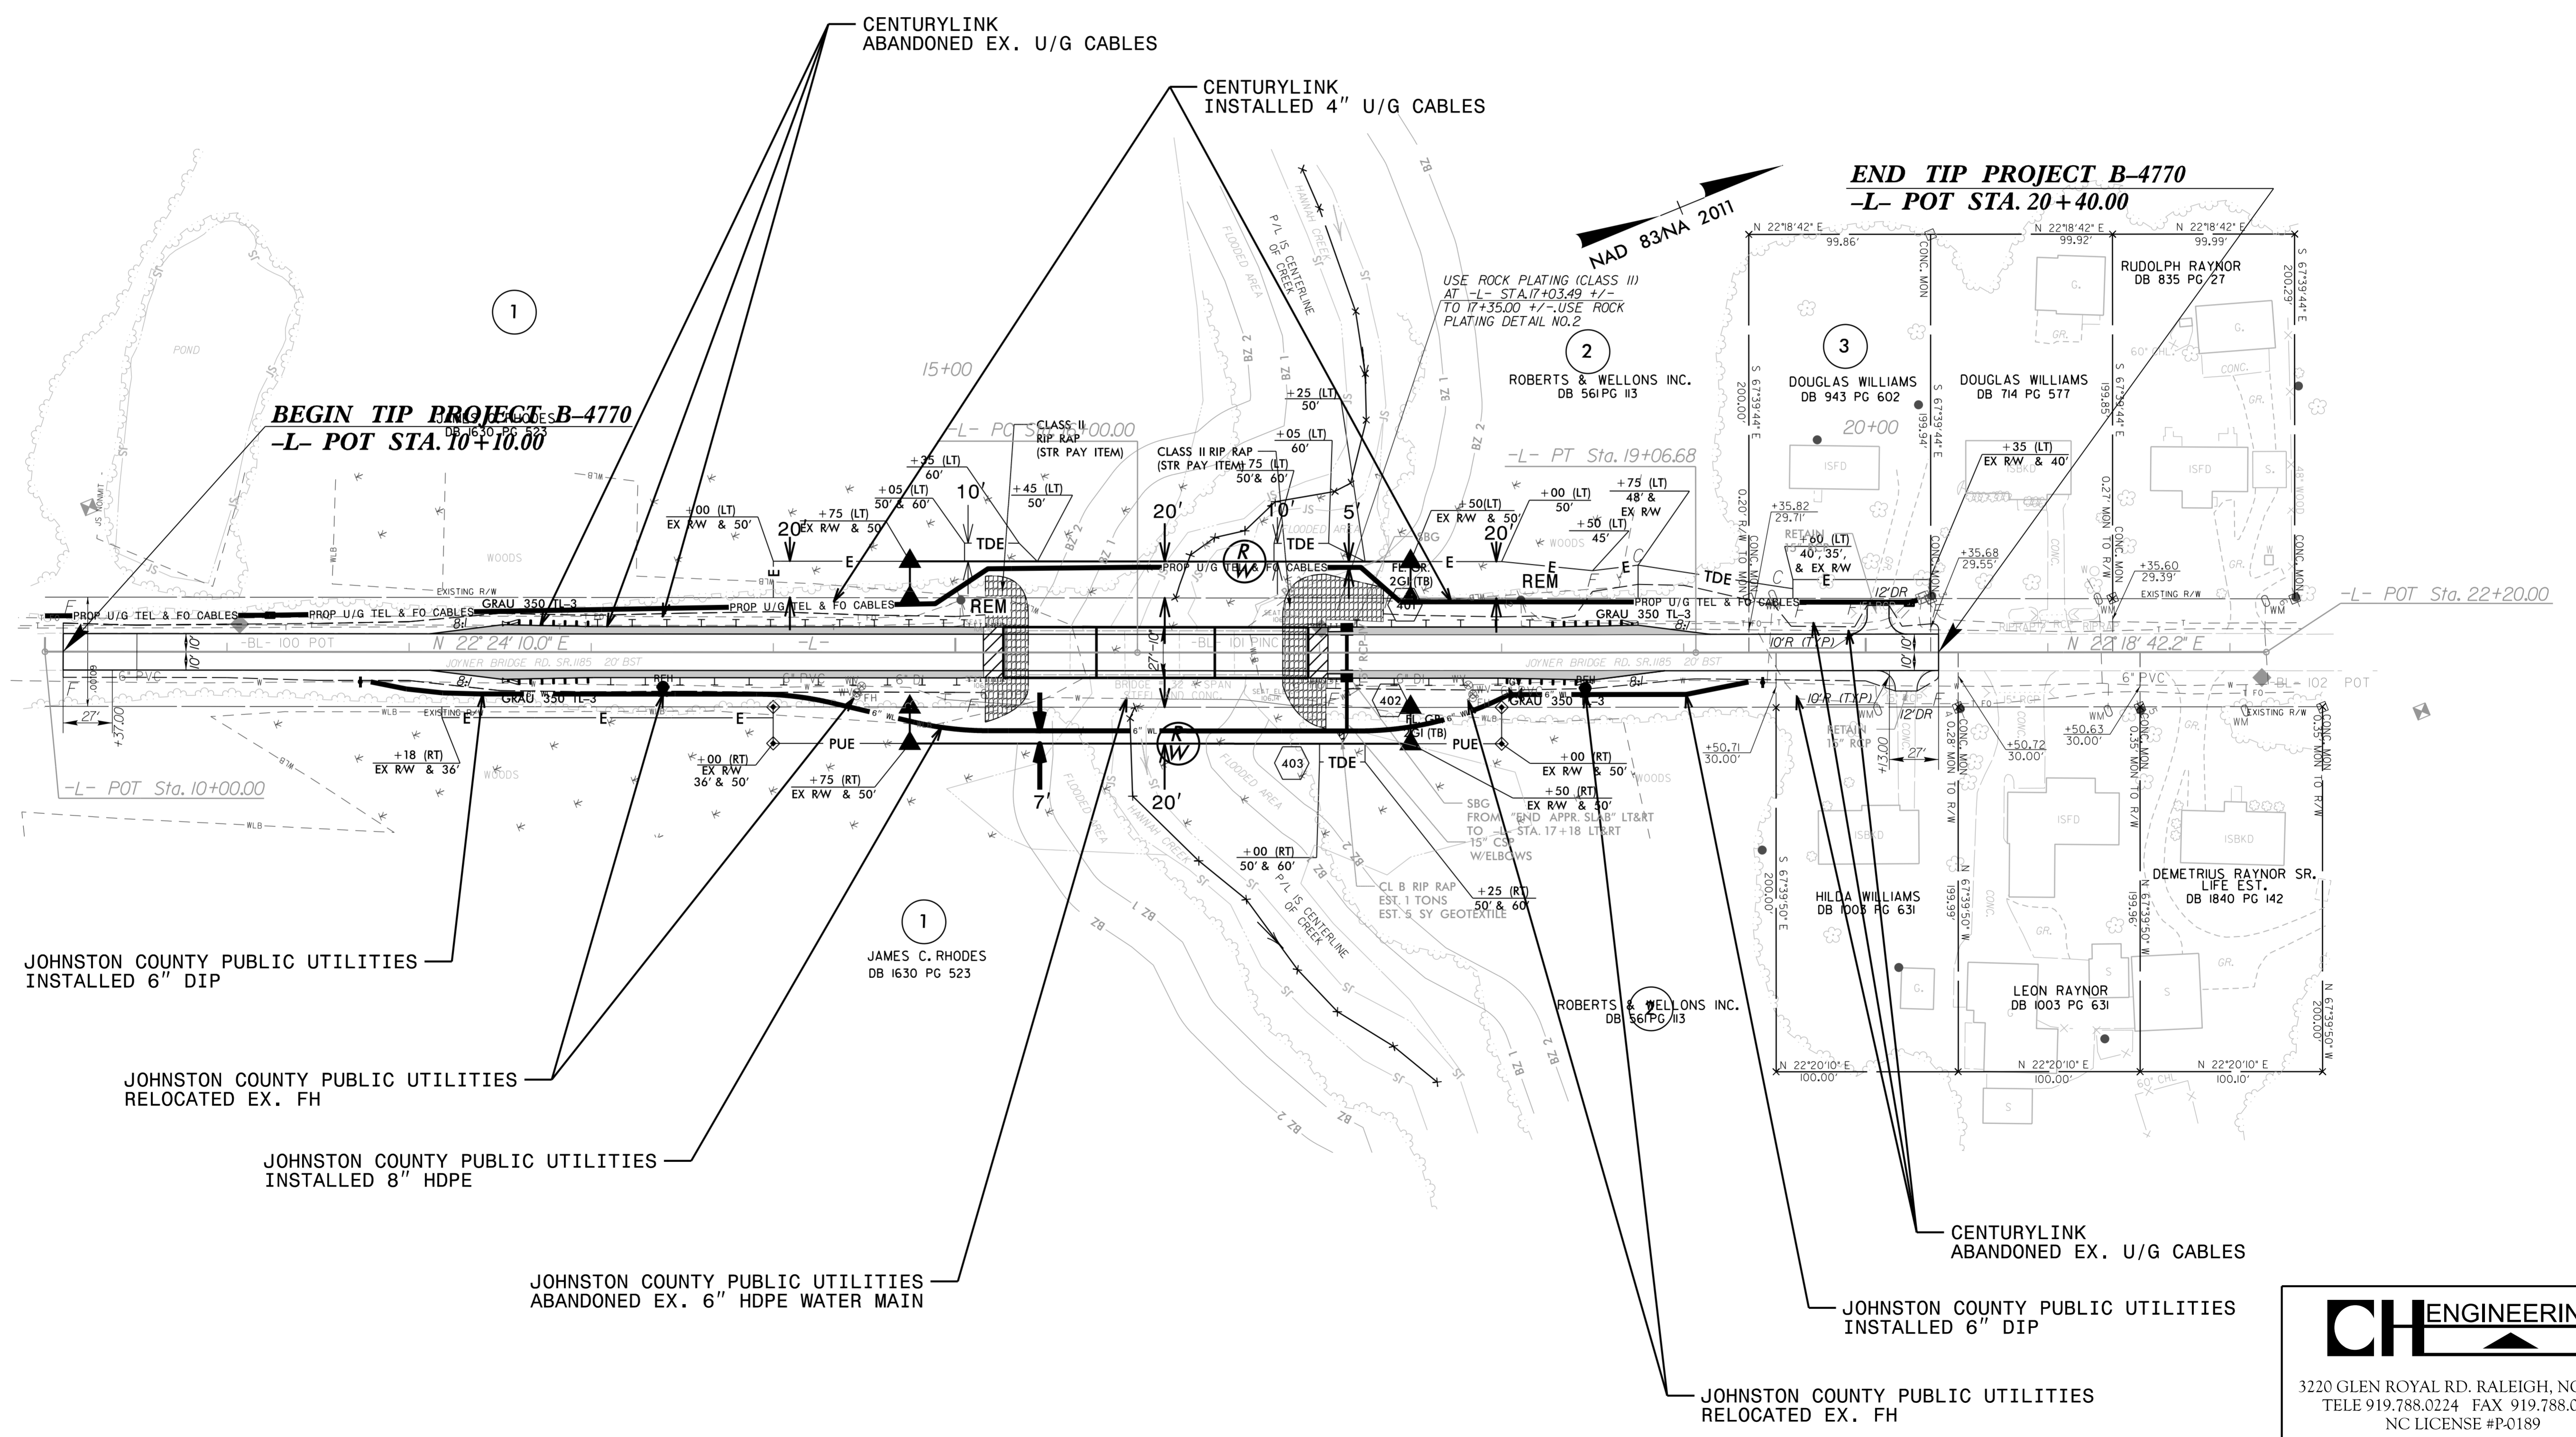

JOHNSTON COUNTY PUBLIC UTILITIES
INSTALLED 6" DIP


JOHNSTON COUNTY PUBLIC UTILITIES
RELOCATED EX. FH

JOHNSTON COUNTY PUBLIC UTILITIES
INSTALLED 8" HDPE

JOHNSTON COUNTY PUBLIC UTILITIES
ABANDONED EX. 6" HDPE WATER MAIN

JOHNSTON COUNTY PUBLIC UTILITIES
RELOCATED EX. FH

JOHNSTON COUNTY PUBLIC UTILITIES
INSTALLED 6" DIP

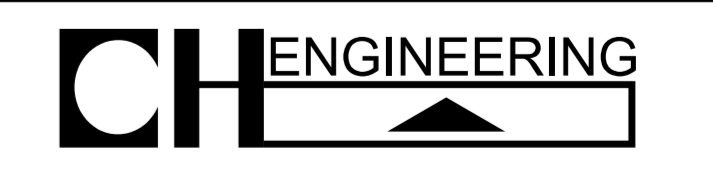

3220 GLEN ROYAL RD. RALEIGH, NC 27617
TELE 919.788.0224 FAX 919.788.0232
NC LICENSE #P-0189

5/14/99
4/18/2017
P:\Projects\Engineering\UBD\Proj\B-4770\ut_rdy_04_uo02.psh.dgn