


6/23/16



PROJ. REFERENCE NO.
B-4770

SHEET NO.
X-4

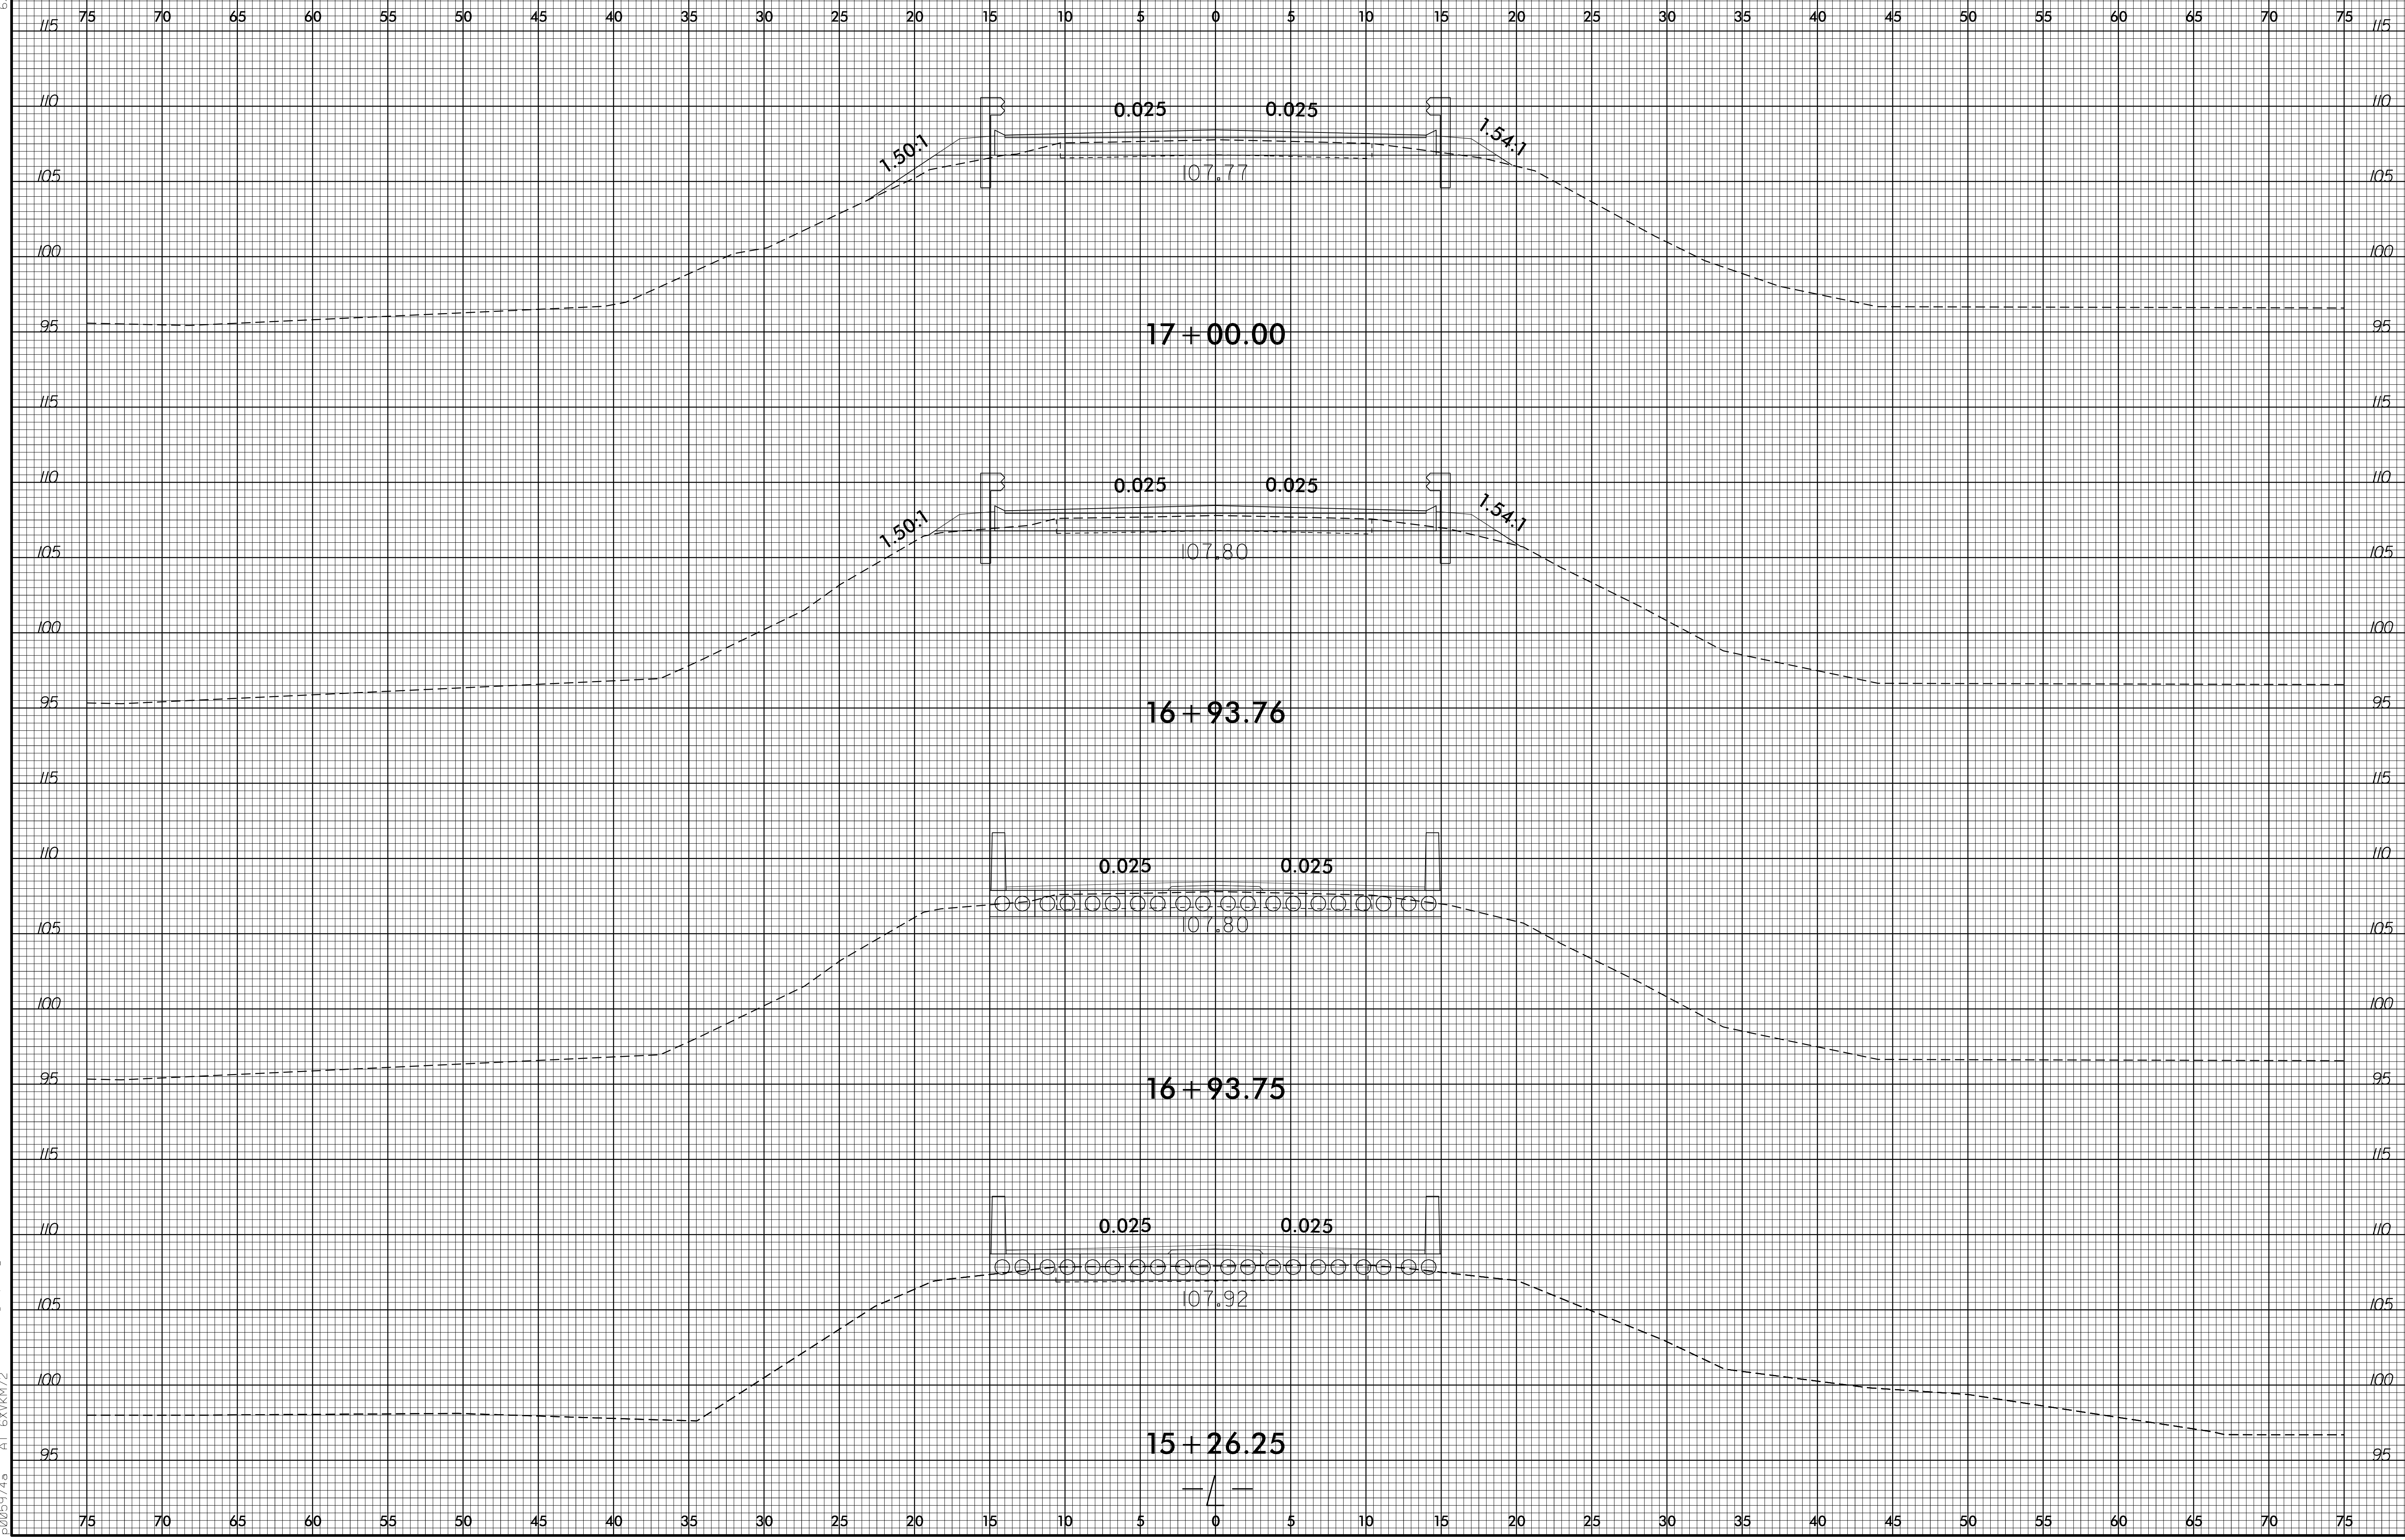

29-JUN-2017 14:37
J:\059170\AR\pdp\X\3\B4770_RdJ_xpl.dgn
AT:BX\X\2