



SECTION ALONG -L-

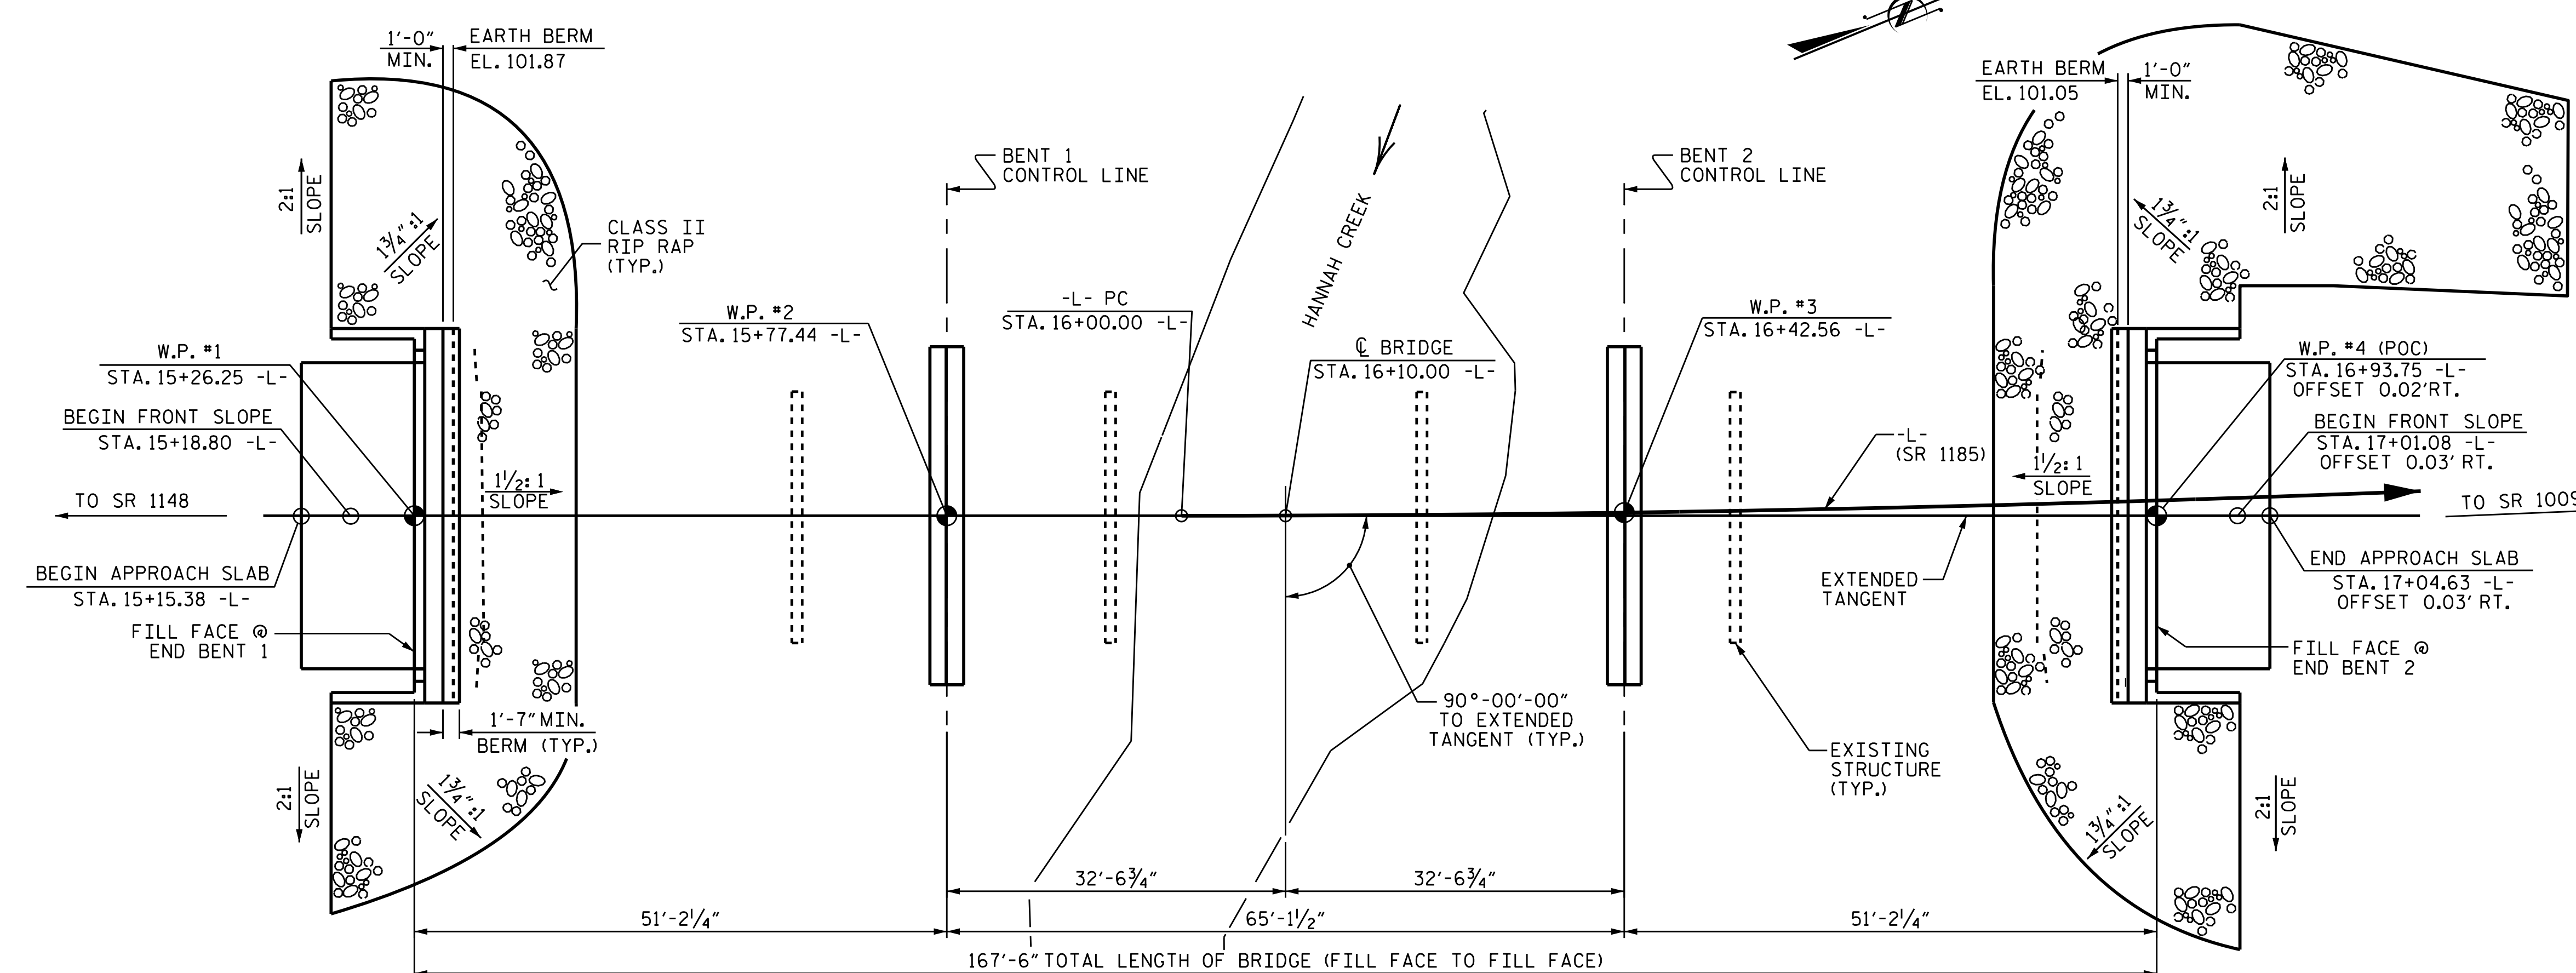

I HEREBY CERTIFY THESE PLANS ARE THE AS-BUILT PLANS

PROJECT NO. B-4770
 JOHNSTON COUNTY
 STATION: 16+10.00 -L-
 SHEET 1 OF 2 REPLACES BRIDGE No. 32

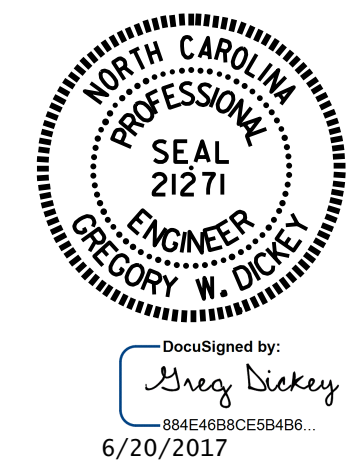

STATE OF NORTH CAROLINA
 DEPARTMENT OF TRANSPORTATION
 RALEIGH

GENERAL DRAWING
 BRIDGE OVER HANNAH CREEK ON SR 1185 BETWEEN SR 1148 AND SR 1009

DRAWN BY: A. K. PATEL DATE: 12/15/15
 CHECKED BY: W. F. PARKER DATE: 1/16
 DESIGN ENGINEER OF RECORD: P. N. HOLDER DATE: 8/16

DOCUMENT NOT CONSIDERED FINAL UNLESS ALL SIGNATURES COMPLETED

REVISIONS						SHEET NO.	
NO.	BY:	DATE:	NO.	BY:	DATE:	S-1	
1			3			TOTAL SHEETS 21	
2			4				