


**This electronic collection of documents is provided  
for the convenience of the user  
and is Not a Certified Document –**

**The documents contained herein were originally issued  
and sealed by the individuals whose names and license  
numbers appear on each page, on the dates appearing  
with their signature on that page.**

**This file or an individual page  
shall not be considered a certified document.**

09/08/99

TIP PROJECT: B-4770

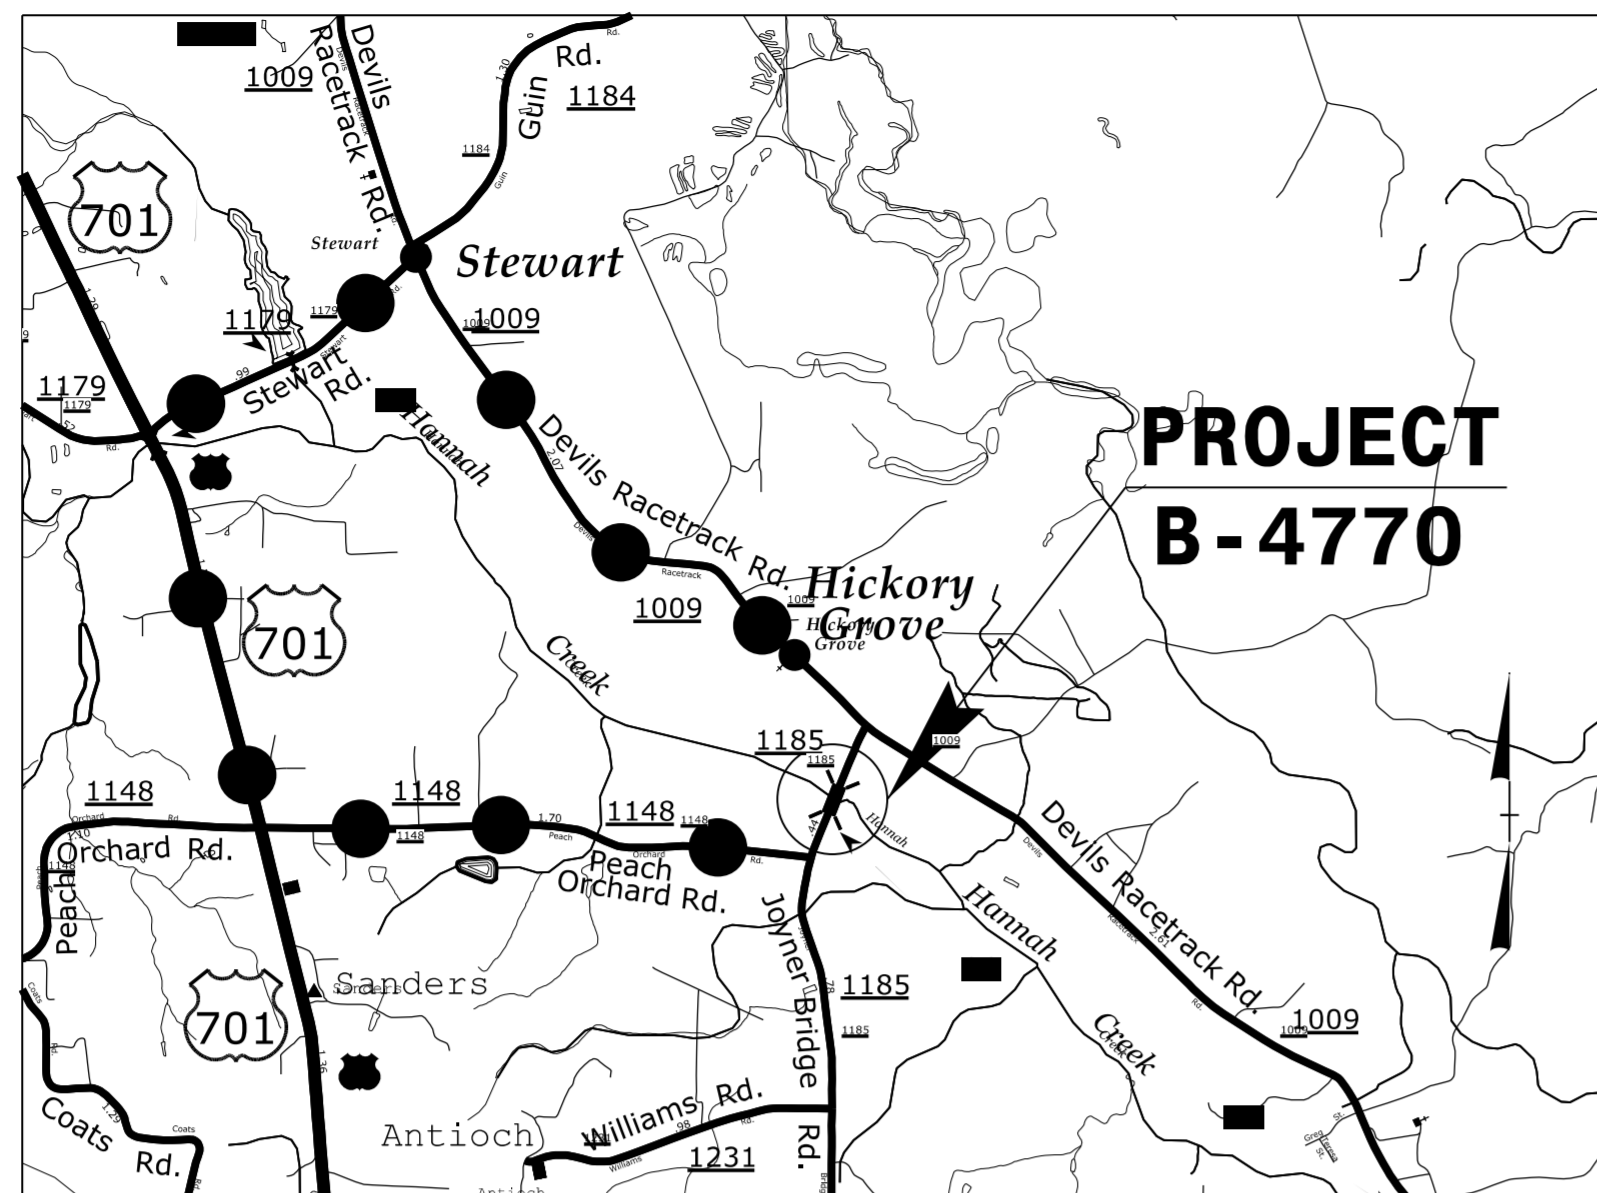

VICINITY MAP

● — ● DENOTES OFF-SITE DETOUR

STATE OF NORTH CAROLINA  
DIVISION OF HIGHWAYS


**UTILITIES BY OTHERS PLANS  
JOHNSTON COUNTY**

LOCATION: BRIDGE NO. 32 OVER HANNAH CREEK  
ON SR 1185 (JOYNER BRIDGE RD)


TYPE OF WORK: RELOCATION OF COMMUNICATIONS  
& WATER LINES

T.I.P. NO.	SHEET NO.
B-4770	UO-1

NOTE:  
ALL UTILITY WORK SHOWN ON THIS SHEET IS DONE BY OTHERS.  
NO PAYMENT WILL BE MADE TO THE CONTRACTOR FOR UTILITY WORK SHOWN ON THIS SHEET.

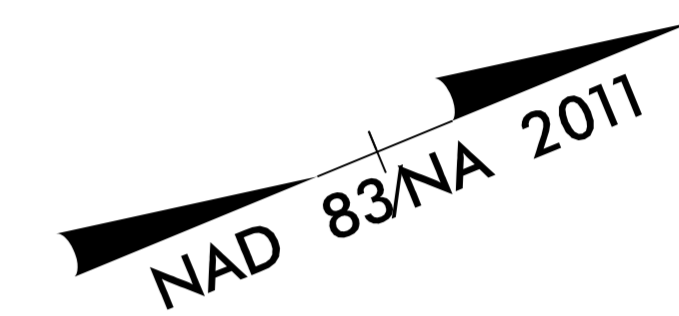


**UO-2 4**

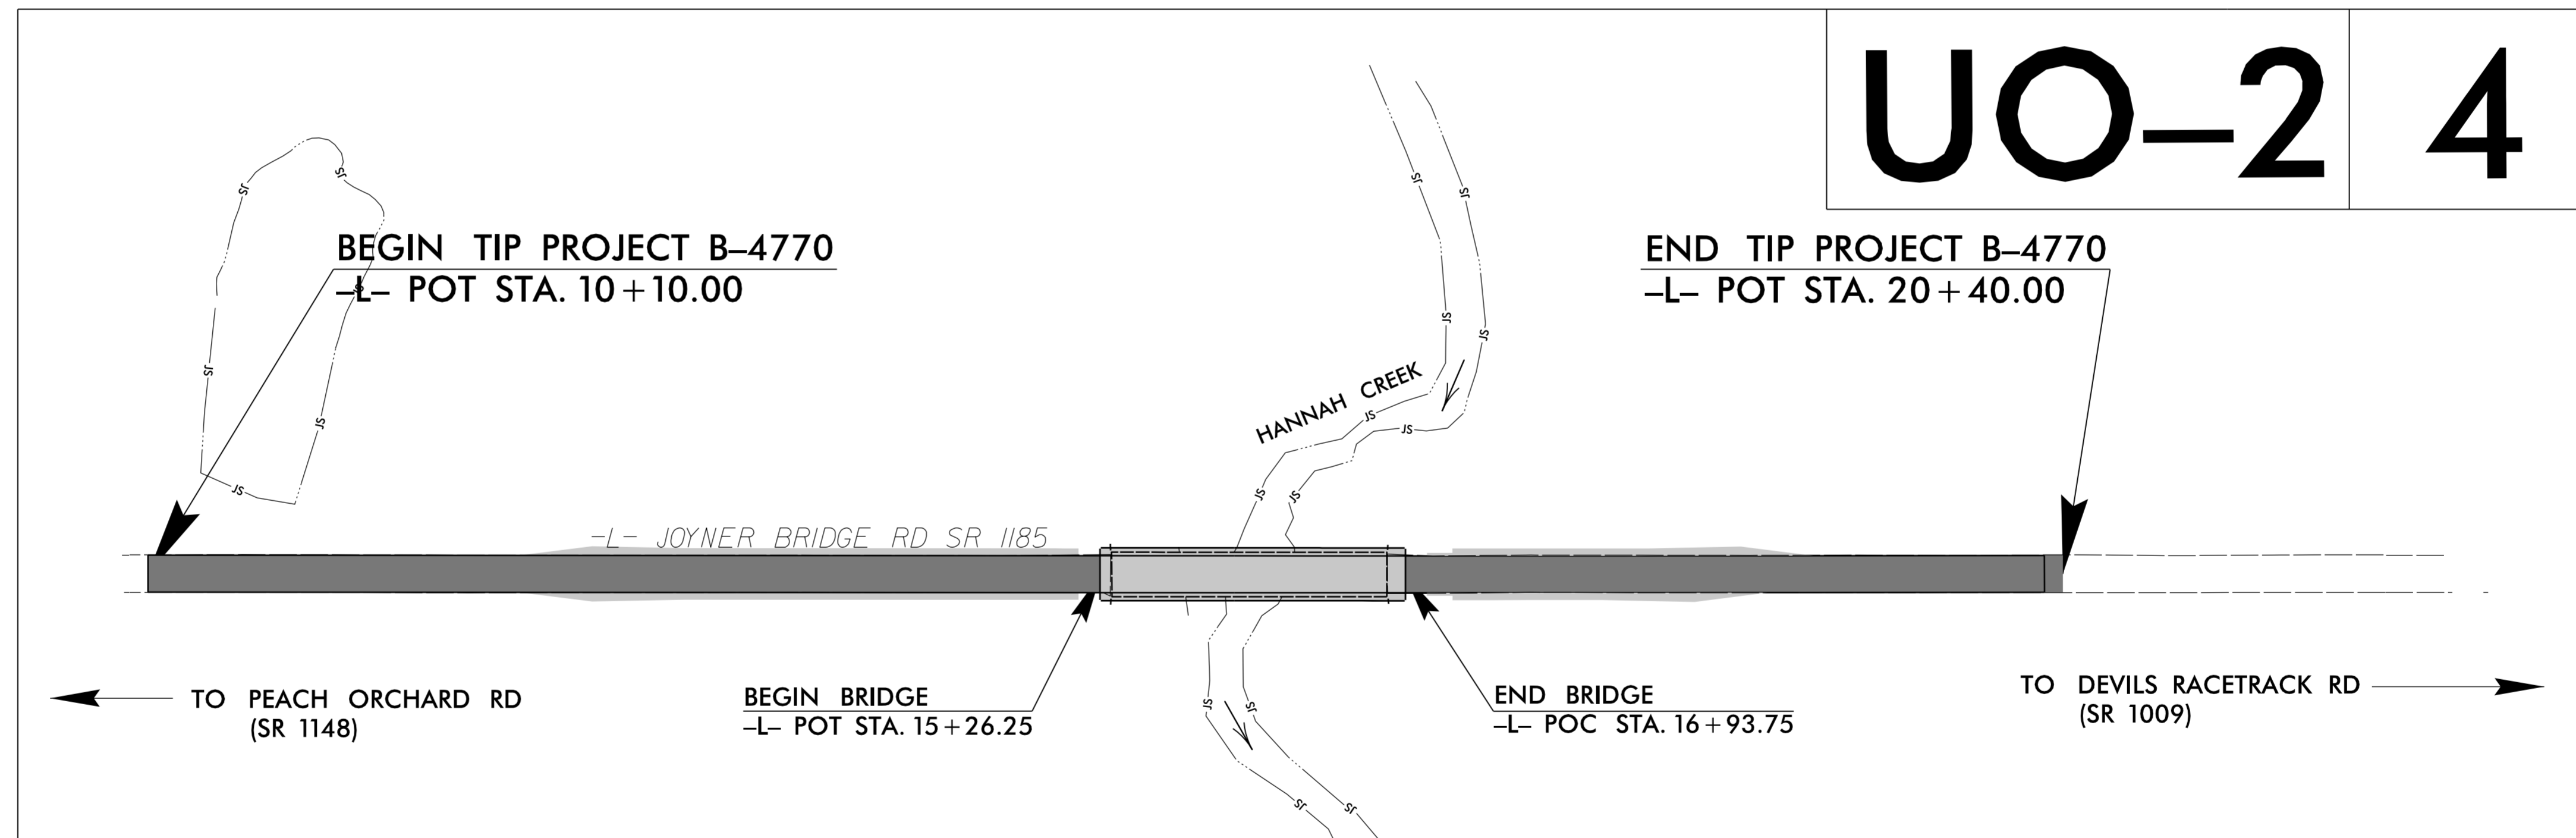

4/24/2017 R:\Utilities\Engineering\UBO\Proj\B4770\_ut\_tsh\_uo01\_psh.dgn USER:NAME

GRAPHIC SCALES

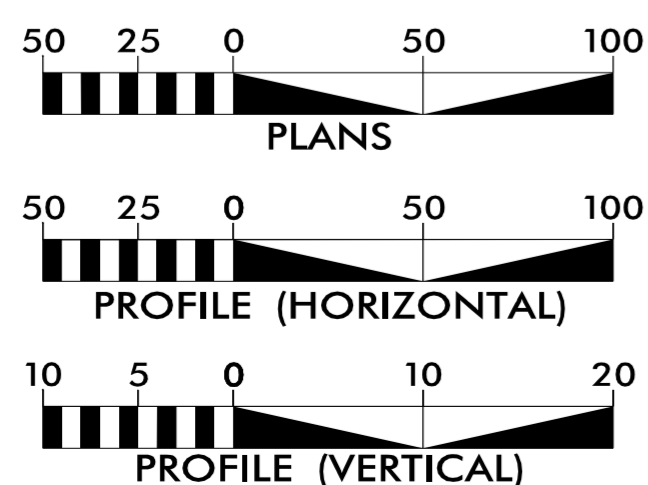


INDEX OF SHEETS

SHEET NO.:	DESCRIPTION:
UO-1	TITLE SHEET
UO-2	UBO PLAN SHEET


UTILITY OWNERS WITH CONFLICTS

- (A) TELEPHONE, TV, & INTERNET - CENTURYLINK
- (B) WATER - JOHNSTON COUNTY PUBLIC UTILITIES

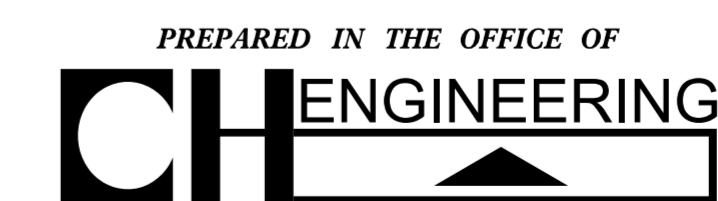

3220 GLEN ROYAL RD. RALEIGH, NC 27617  
TELE 919.788.0224 FAX 919.788.0232  
NC LICENSE #P-0189

- MARY JO LEE, PE CONSULTANT CONTACT #1
- ERIC TWEED, PE CONSULTANT CONTACT #2
- ZACHARY THORNTON CONSULTANT CONTACT #3

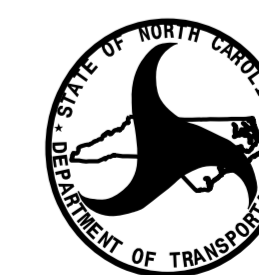


DIVISION OF HIGHWAYS  
UTILITIES UNIT  
1555 MAIL SERVICES CENTER  
RALEIGH, NC 27699-1555  
PHONE (919) 707-6690  
FAX (919) 250-4151

- BO HEMPHILL, PE UTILITIES REGIONAL ENGINEER
- KELVIN MARTIN UTILITIES ENGINEER
- KYLE PLEASANT UTILITIES AREA COORDINATOR
- LARRY JAMES JR. UTILITIES COORDINATOR

UTILITIES BY OTHERS

NOTE:  
ALL PROPOSED UTILITY WORK SHOWN ON THIS SHEET WILL BE DONE BY OTHERS. NO PAYMENT WILL BE MADE TO THE CONTRACTOR FOR PROPOSED UTILITY WORK SHOWN ON THIS SHEET.

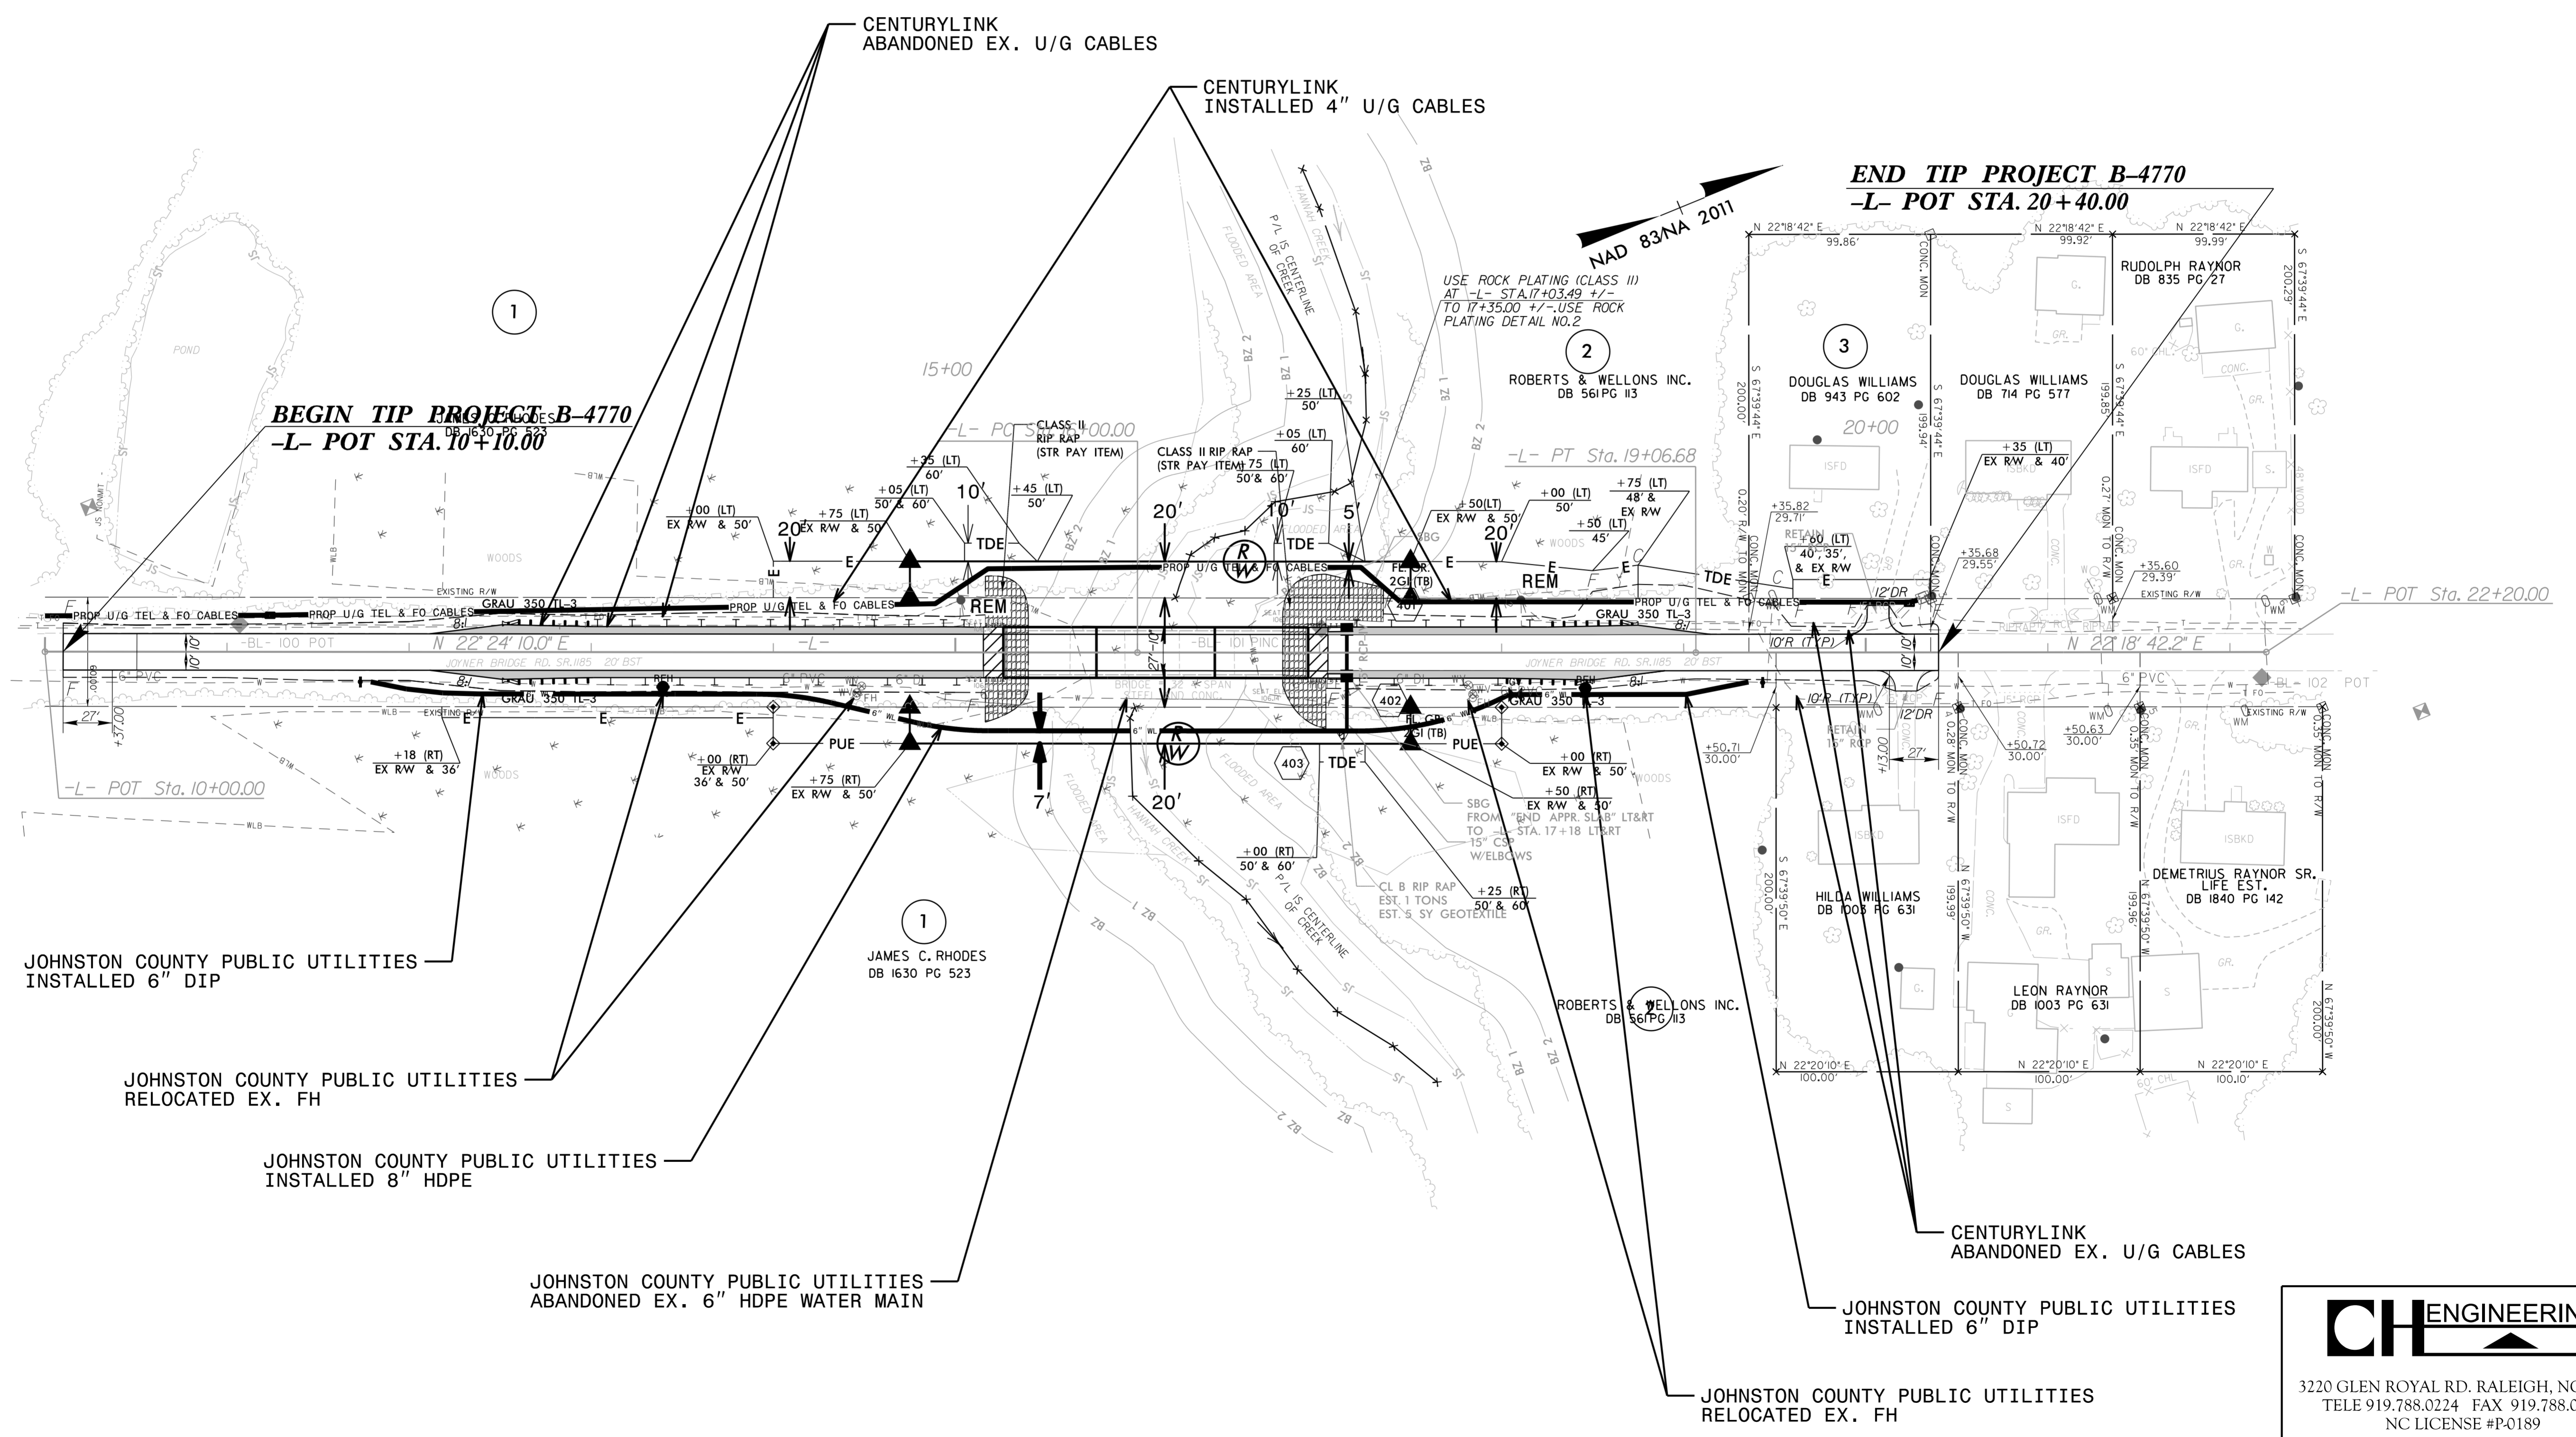

JOHNSTON COUNTY PUBLIC UTILITIES  
INSTALLED 6" DIP


JOHNSTON COUNTY PUBLIC UTILITIES  
RELOCATED EX. FH

JOHNSTON COUNTY PUBLIC UTILITIES  
INSTALLED 8" HDPE

JOHNSTON COUNTY PUBLIC UTILITIES  
ABANDONED EX. 6" HDPE WATER MAIN

JOHNSTON COUNTY PUBLIC UTILITIES  
RELOCATED EX. FH

JOHNSTON COUNTY PUBLIC UTILITIES  
INSTALLED 6" DIP

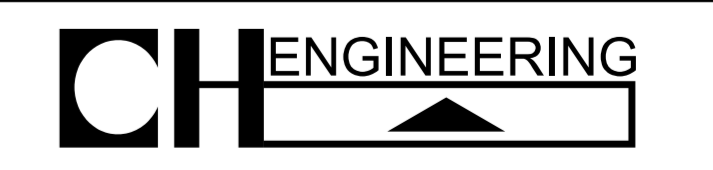

3220 GLEN ROYAL RD. RALEIGH, NC 27617  
TELE 919.788.0224 FAX 919.788.0232  
NC LICENSE #P-0189

5/14/99  
4/18/2017  
P:\Projects\Engineering\UBD\Proj\B-4770\ut\_rdy04\_uo02.psh.dgn