

5/28/99





Prepared in the Office of:  
**JOHNSON, MIRMIRAN, & THOMPSON, INC.**  
1130 Situs Court, Suite 200, Raleigh NC, 27606

PROJECT REFERENCE NO.

B-4964

SHEET NO.

6

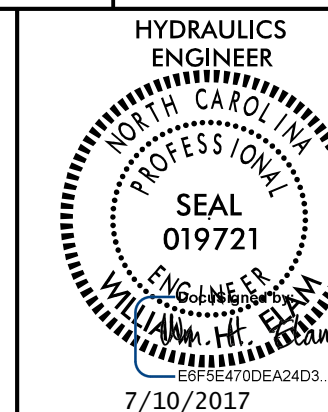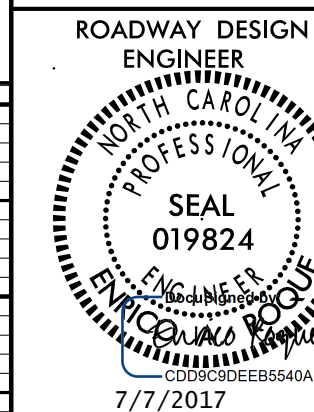

**DOCUMENT NOT CONSIDERED FINAL  
UNLESS ALL SIGNATURES COMPLETED**


**-DRV-**

BEGIN GRADE -DRV- STA. 10+11.01  
ELEV. = 764.86'

PI = 10+27.00  
EL = 764.54'  
VC = 30'  
K = 7

PI = 11+35.00  
EL = 758.00'  
VC = 30'  
K = 5

END GRADE -DRV- STA. 11+50.00  
ELEV. = 757.94'

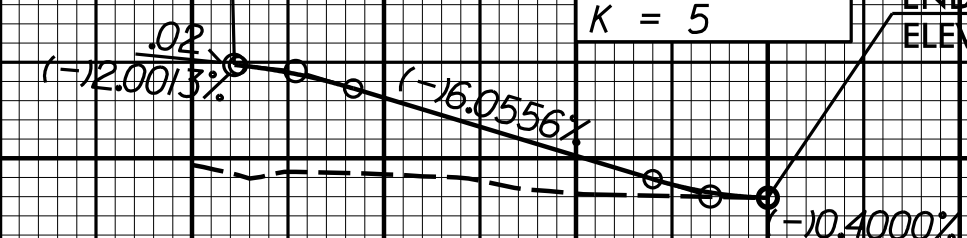

760

760

750

750

740

740

730

SEE SHEET 4 FOR PLAN VIEW

730

10

11

12

7/5/2017 10:49:64\_r.dwg pfl.dgn  
11:21:00 AM