


8/23/99

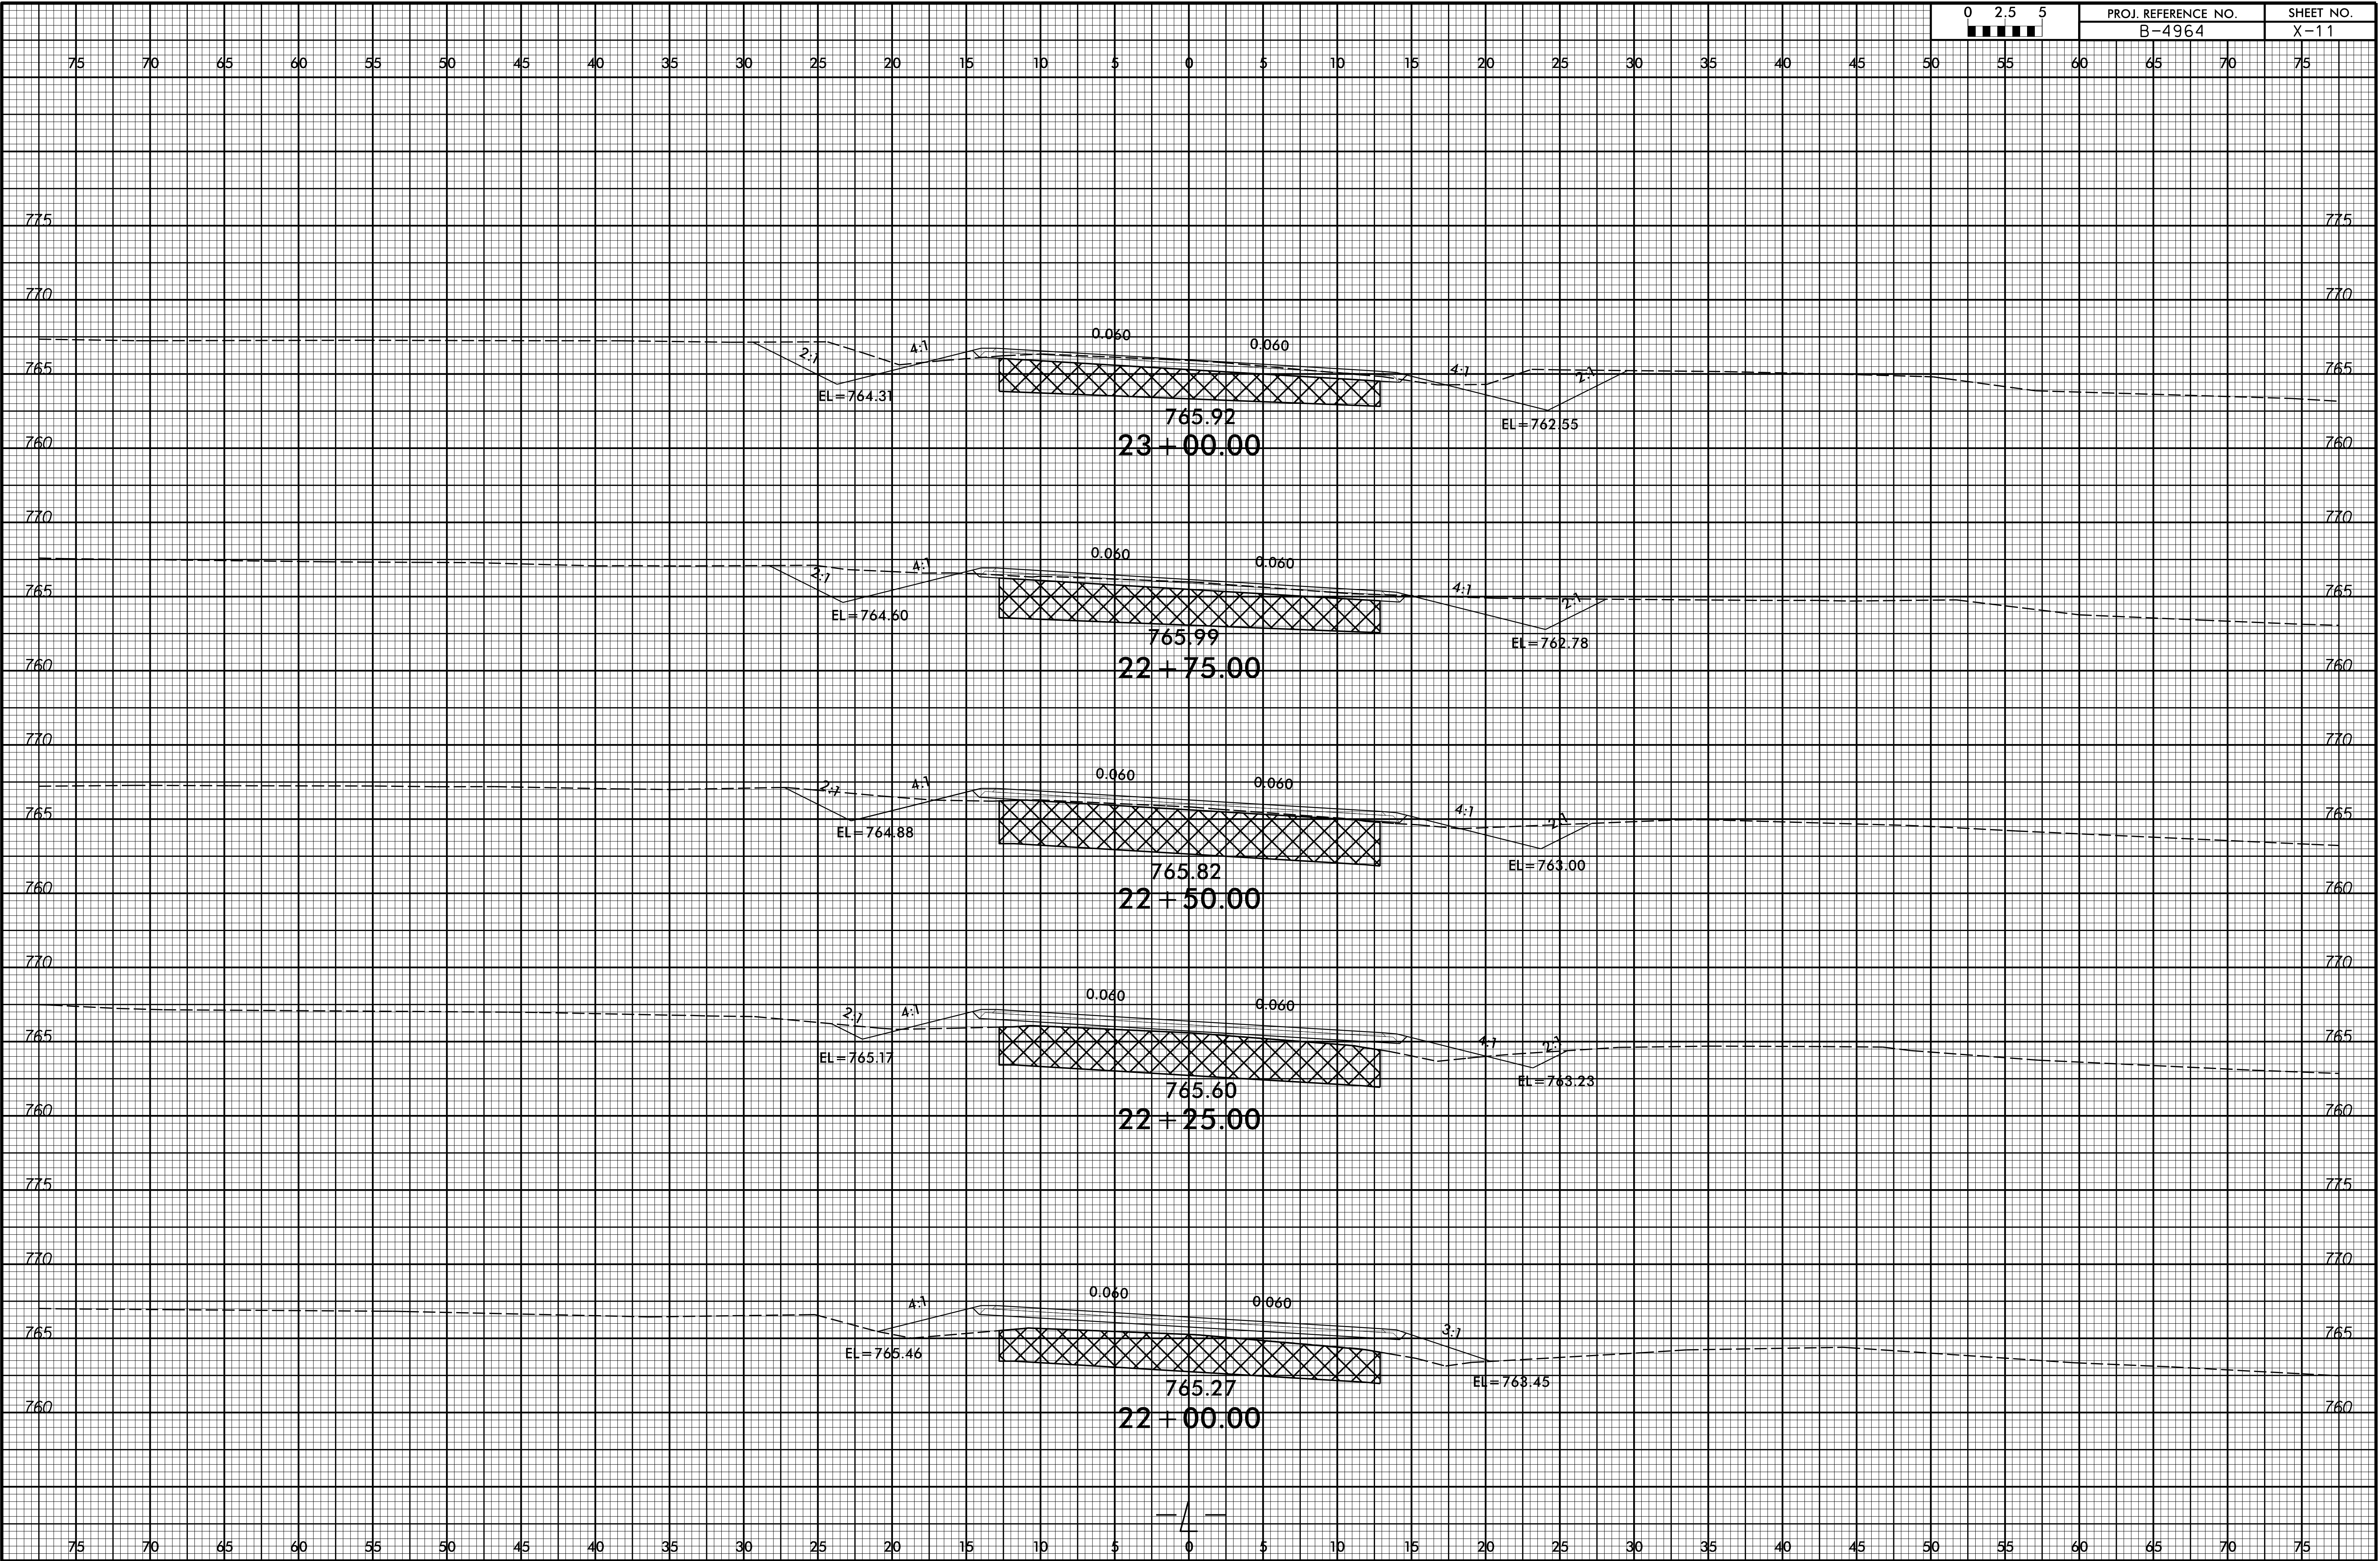

PROJ. REFERENCE NO.  
B-4964

SHEET NO.  
X-11



7/5/2017  
I:\B4964\_Rdy\_xpl.dgn  
User: ercane