
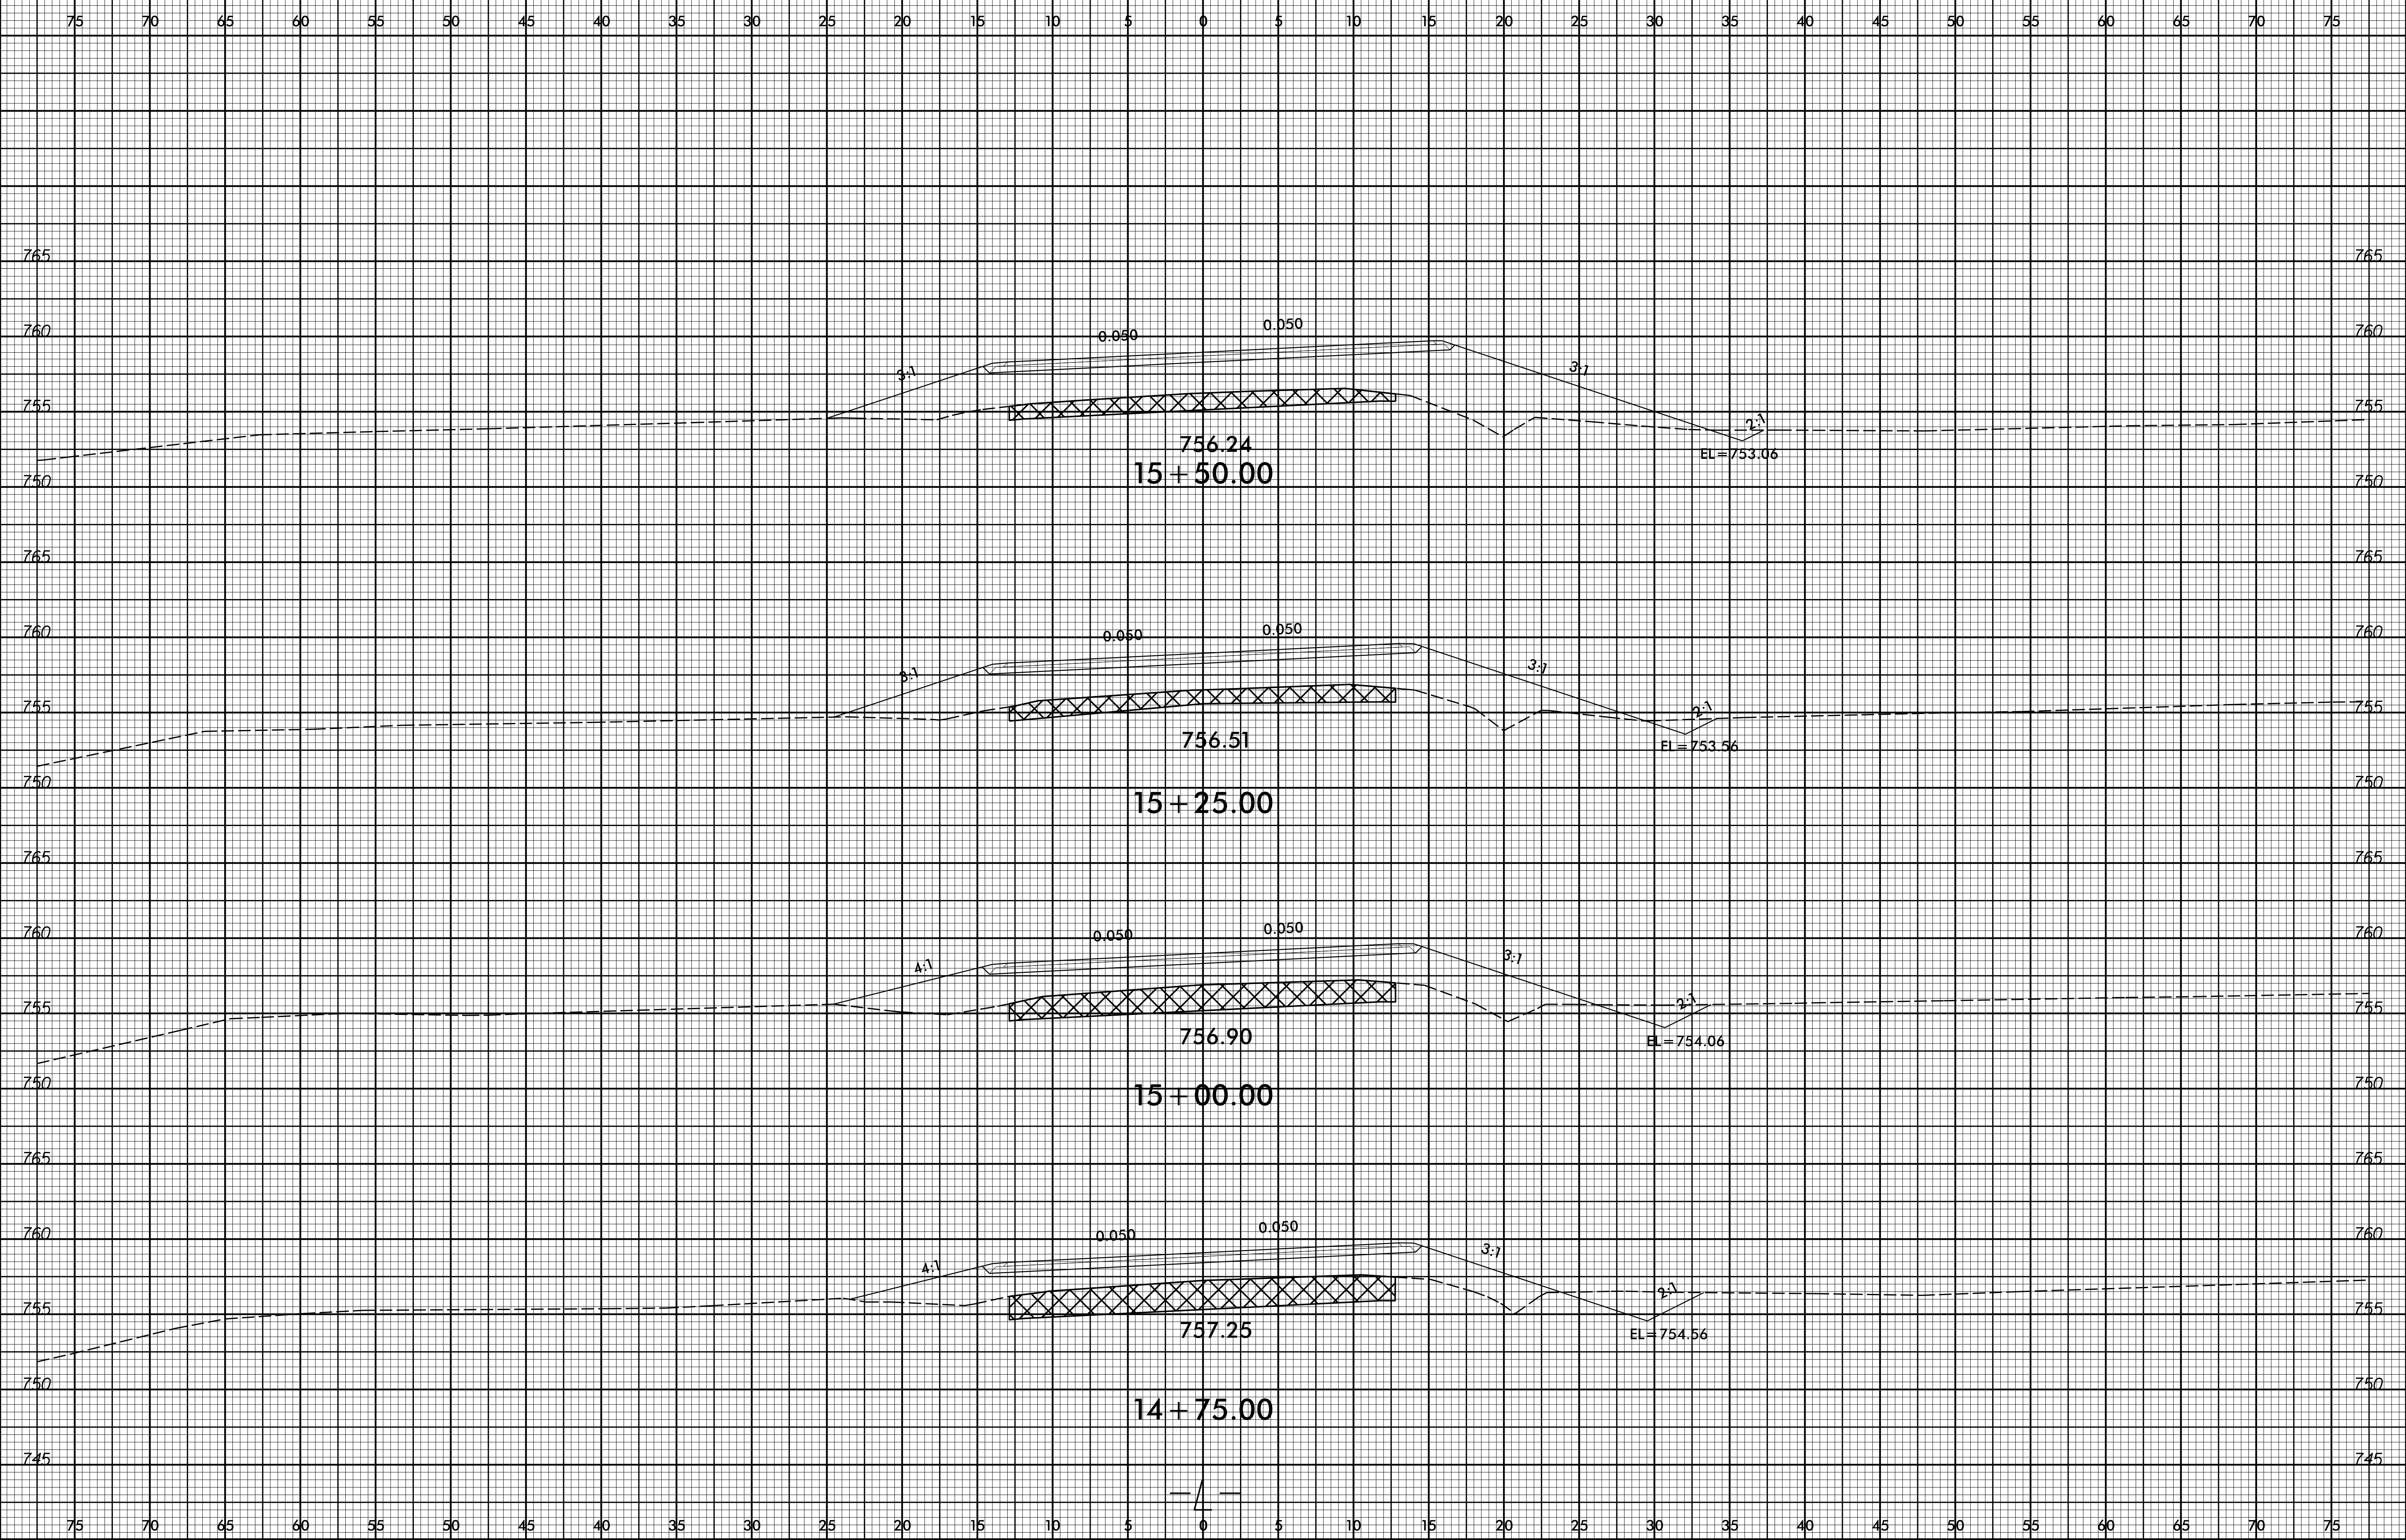


8/23/99

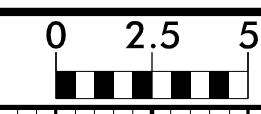

7/5/2017  
I:\B4964\_Rdy\_xpl.dgn  
User: ercane