



8/23/99

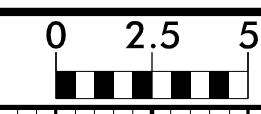

PROJ. REFERENCE NO.	SHEET NO.
B-4964	X-4

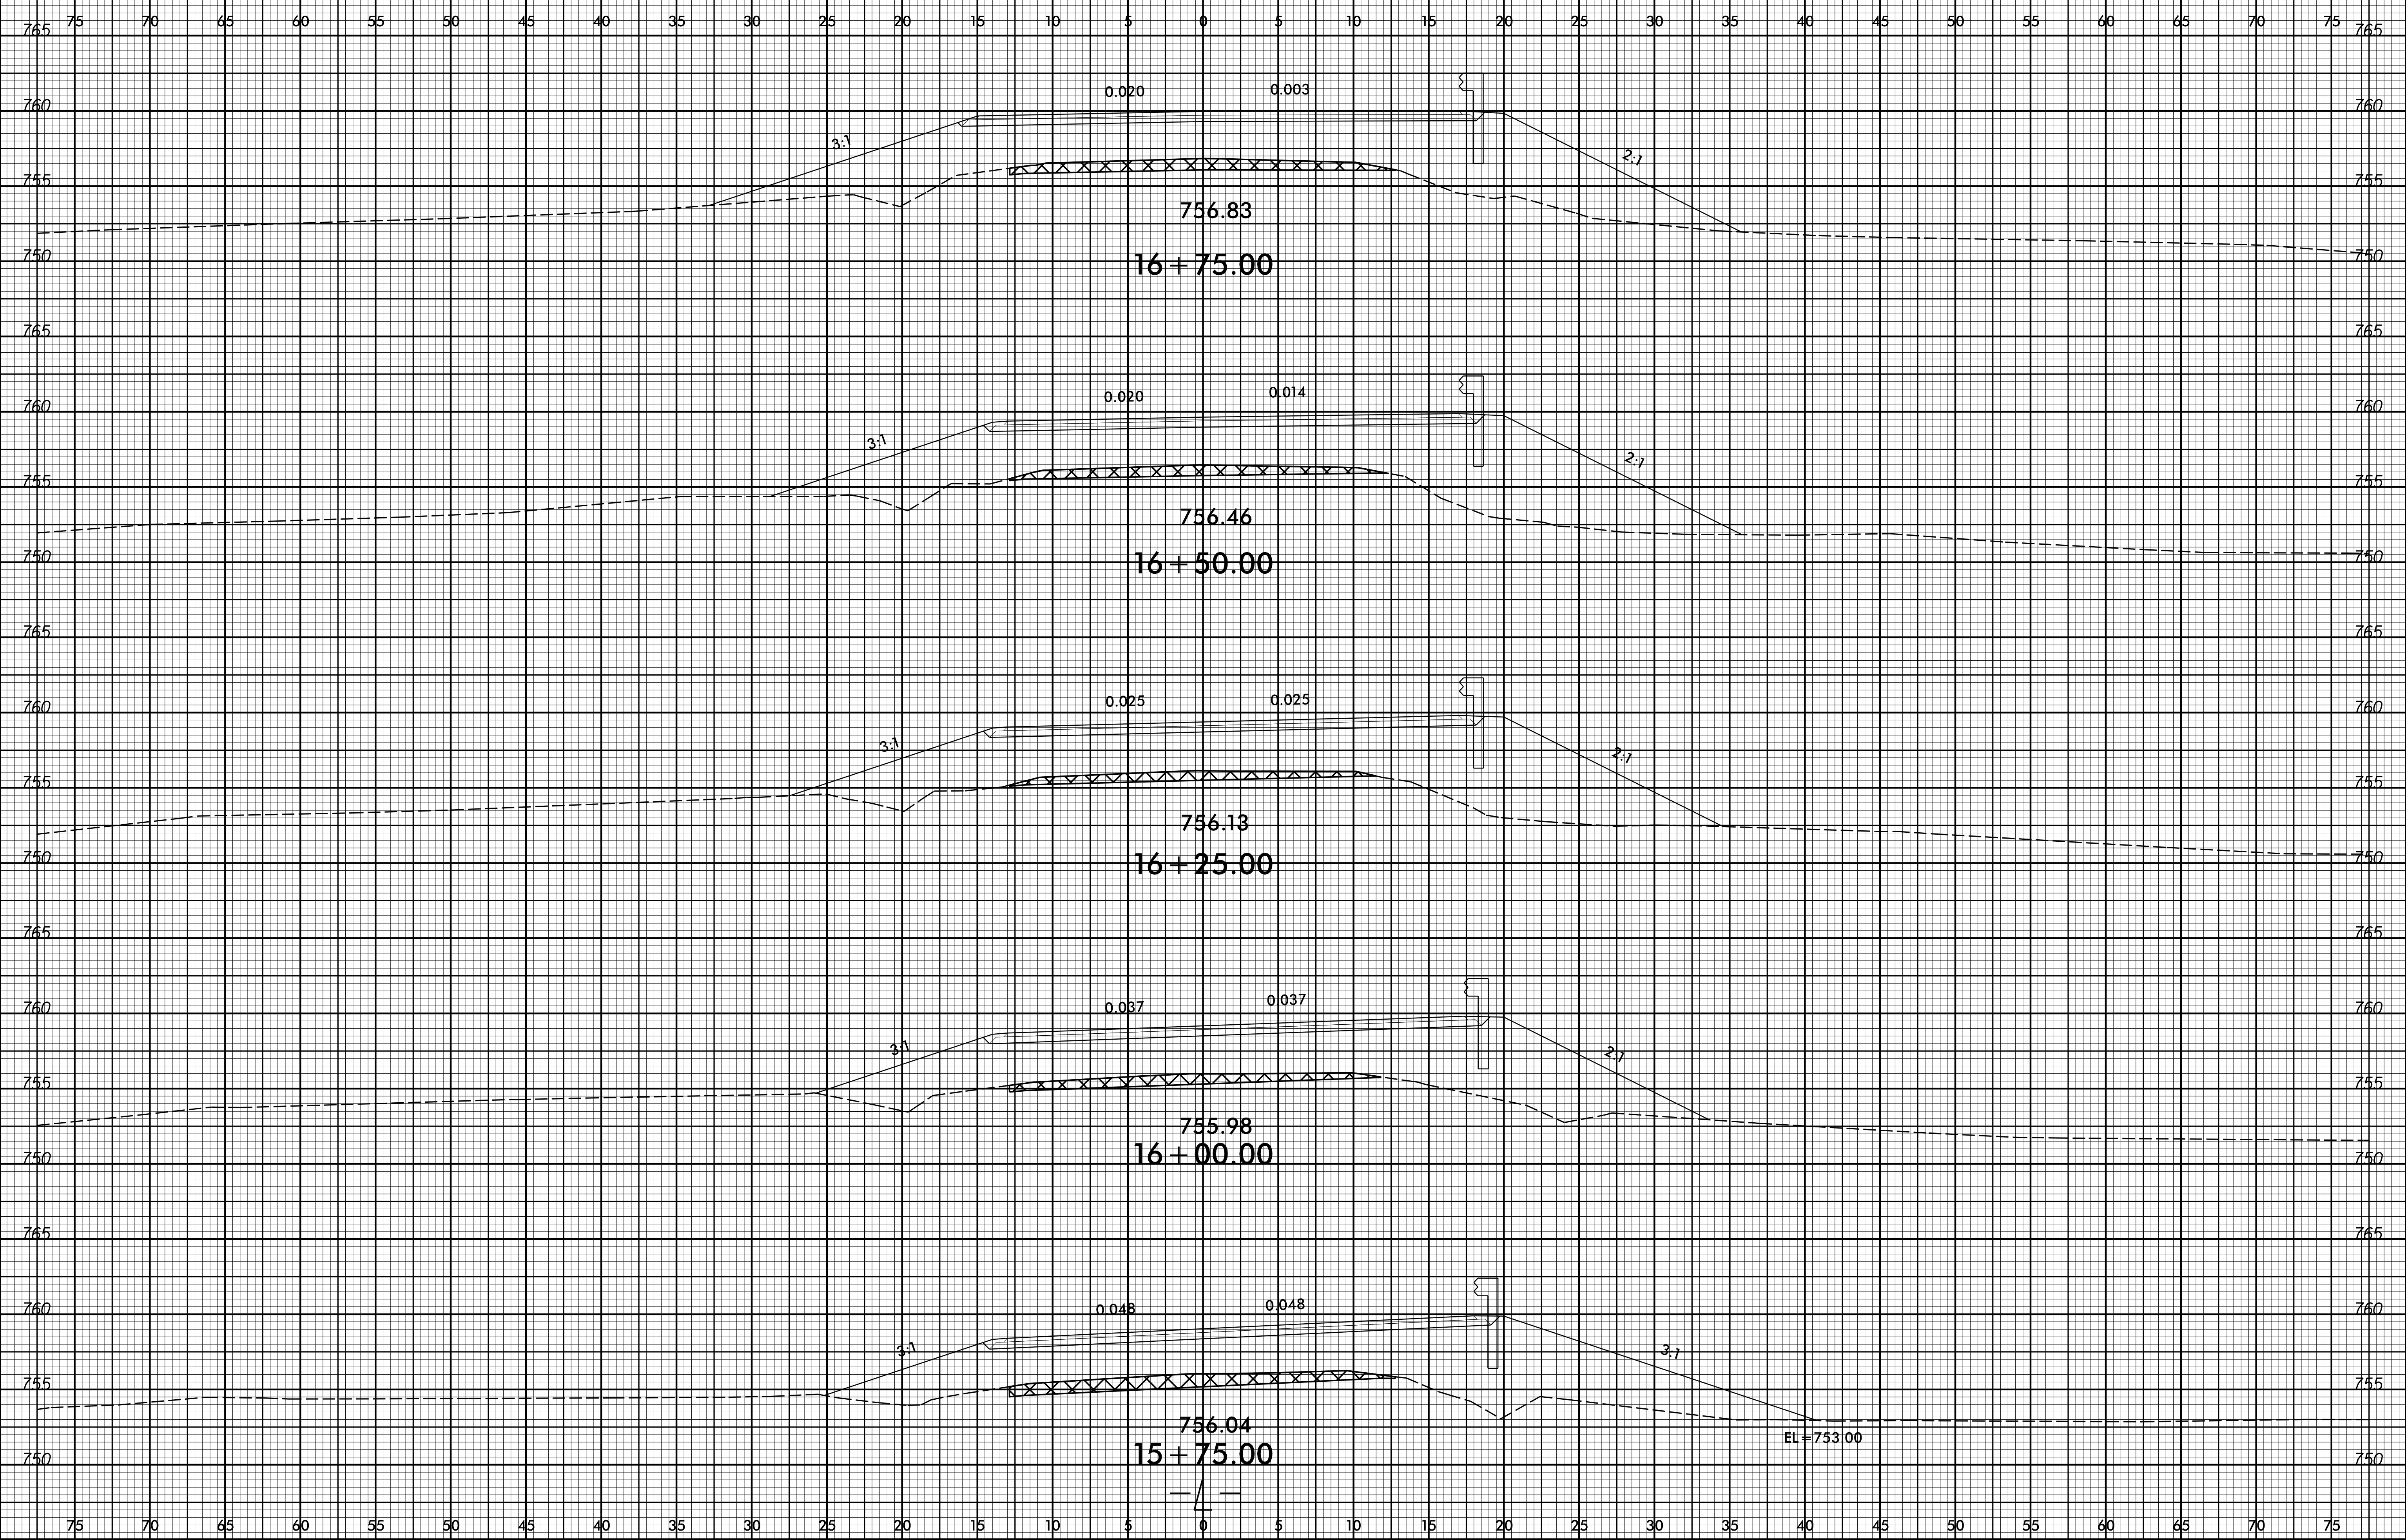

7/5/2017
 I:\B4964_Rdy_xpl.dgn
 User: ercane