


MAP NO. 5 SR 1742 (GOVERNOR MOORE RD.) MP 1.505 - MP 1.566 MP 3.104 - MP 3.530 MP 4.372 - MP 5.854	MAP NO. 8 SR 1100 (IVANHOE RD.) MP 0.000 - MP 4.938
	MAP NO. 10 SR 1002 (DUNN RD.) MP 4.361 - MP 11.705

MAP NO. 5 - SR 1742

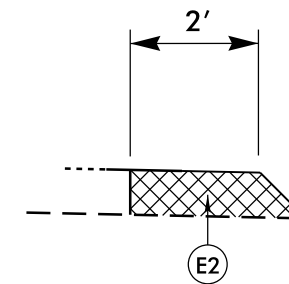


WIDENING LOCATIONS:

RIGHT SIDE ONLY:

MP 1.642 - MP 1.723
MP 1.925 - MP 2.184
MP 4.160 - MP 4.372

LEFT SIDE ONLY:

MP 0.000 - MP 0.175
MP 0.661 - MP 0.780
MP 0.938 - MP 1.104
MP 1.312 - MP 1.505
MP 2.904 - MP 3.104

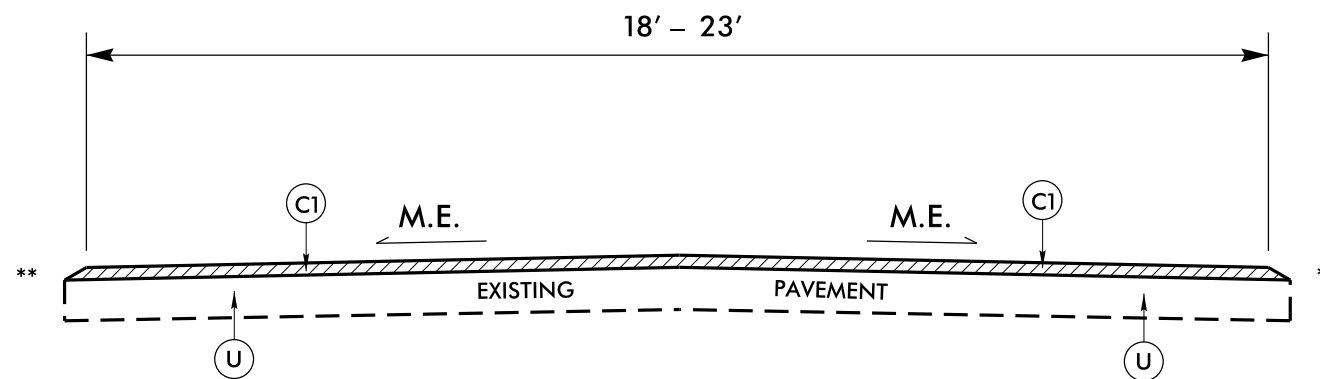

TYPICAL SECTION NO. 6

MAP NO. 5
SR 1742 (GOVERNOR MOORE RD.)
MP 0.000 - MP 5.854

(NO ASPHALT WORK:
SAMPSON BRIDGE NO. 224)

MAP NO. 6
SR 1451 (BAPTIST CHAPEL RD.)
MP 0.000 - MP 4.669

MAP NO. 7
SR 1441 (WELCOME SCHOOL RD.)
MP 0.000 - MP 2.420

MAP NO. 8
SR 1100 (IVANHOE RD.)
MP 0.000 - MP 4.938

MAP NO. 9
SR 1258 (HAIRR ST.)
MP 0.000 - MP 0.490

MAP NO. 10
SR 1002 (DUNN RD.)
MP 4.361 - MP 11.705

MAP NO. 11
SR 1006 (MAXWELL RD.)
MP 11.520 - MP 16.930

PAVEMENT SCHEDULE

C1	1 1/2" S9.5B
E2	4" B25.0B
U	EXISTING PAVEMENT

** NOTE: MAP NO. 5-11
SHOULDER WORK TO BE
DONE BY STATE FORCES

18-JUN-2017 13:44
 S:\Division\Resurfacing\Resurfacing Data\2018\Resurfacing\Sampson_Co\2018CPT.03.02.10821.Etc.US_13.701.NC_50\2018CPT.03.02.10821.Etc.Rdy.txdgn
 \$\$\$SERVERNAME\$\$\$