
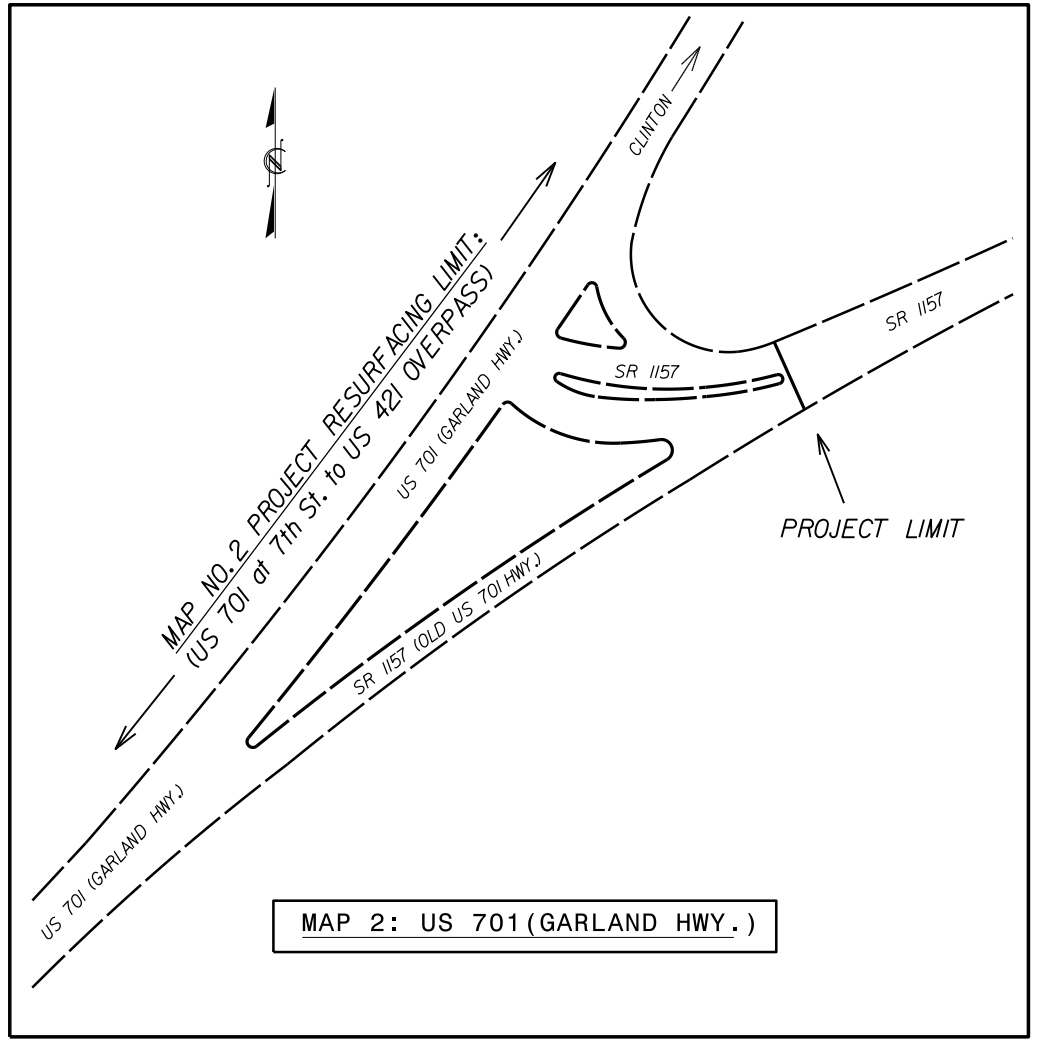


**RESURFACING LIMITS & MODIFICATION OF MONOLITHIC CONCRETE ISLAND**

NOTE: SEE SIGNAL PLANS FOR LOCATION OF INDUCTIVE LOOPS & STOP BARS

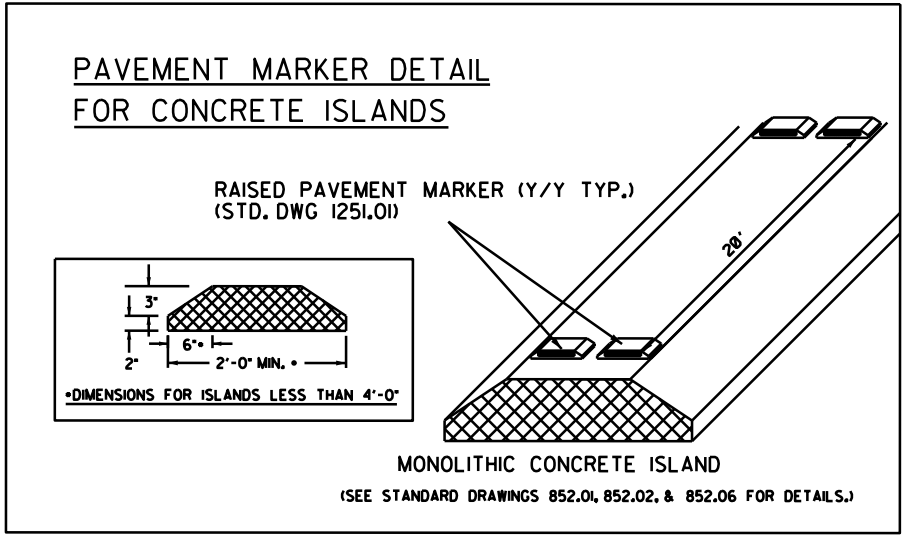

18-JUN-2017 12:41  
 S:\Division\Resurfacing\Resurfacing Data\2018 Resurfacing\Samoson Co\2018CPT.03.02.10821, Etc.US 13, 701, NC 50\2018CPT.03.02.10821, Etc.Rdy.txd.dgn  
 \$\$\$SUSPENSE\$\$\$