
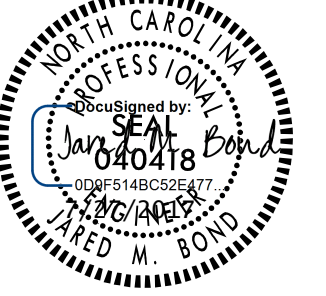
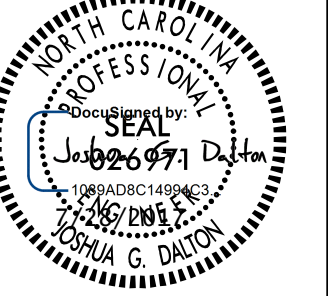


-YI- DETOUR

PROJECT REFERENCE NO. U-2579C	SHEET NO. 2B-6
RW SHEET NO.	
ROADWAY DESIGN ENGINEER 	HYDRAULICS ENGINEER 
DOCUMENT NOT CONSIDERED FINAL UNLESS ALL SIGNATURES COMPLETED	

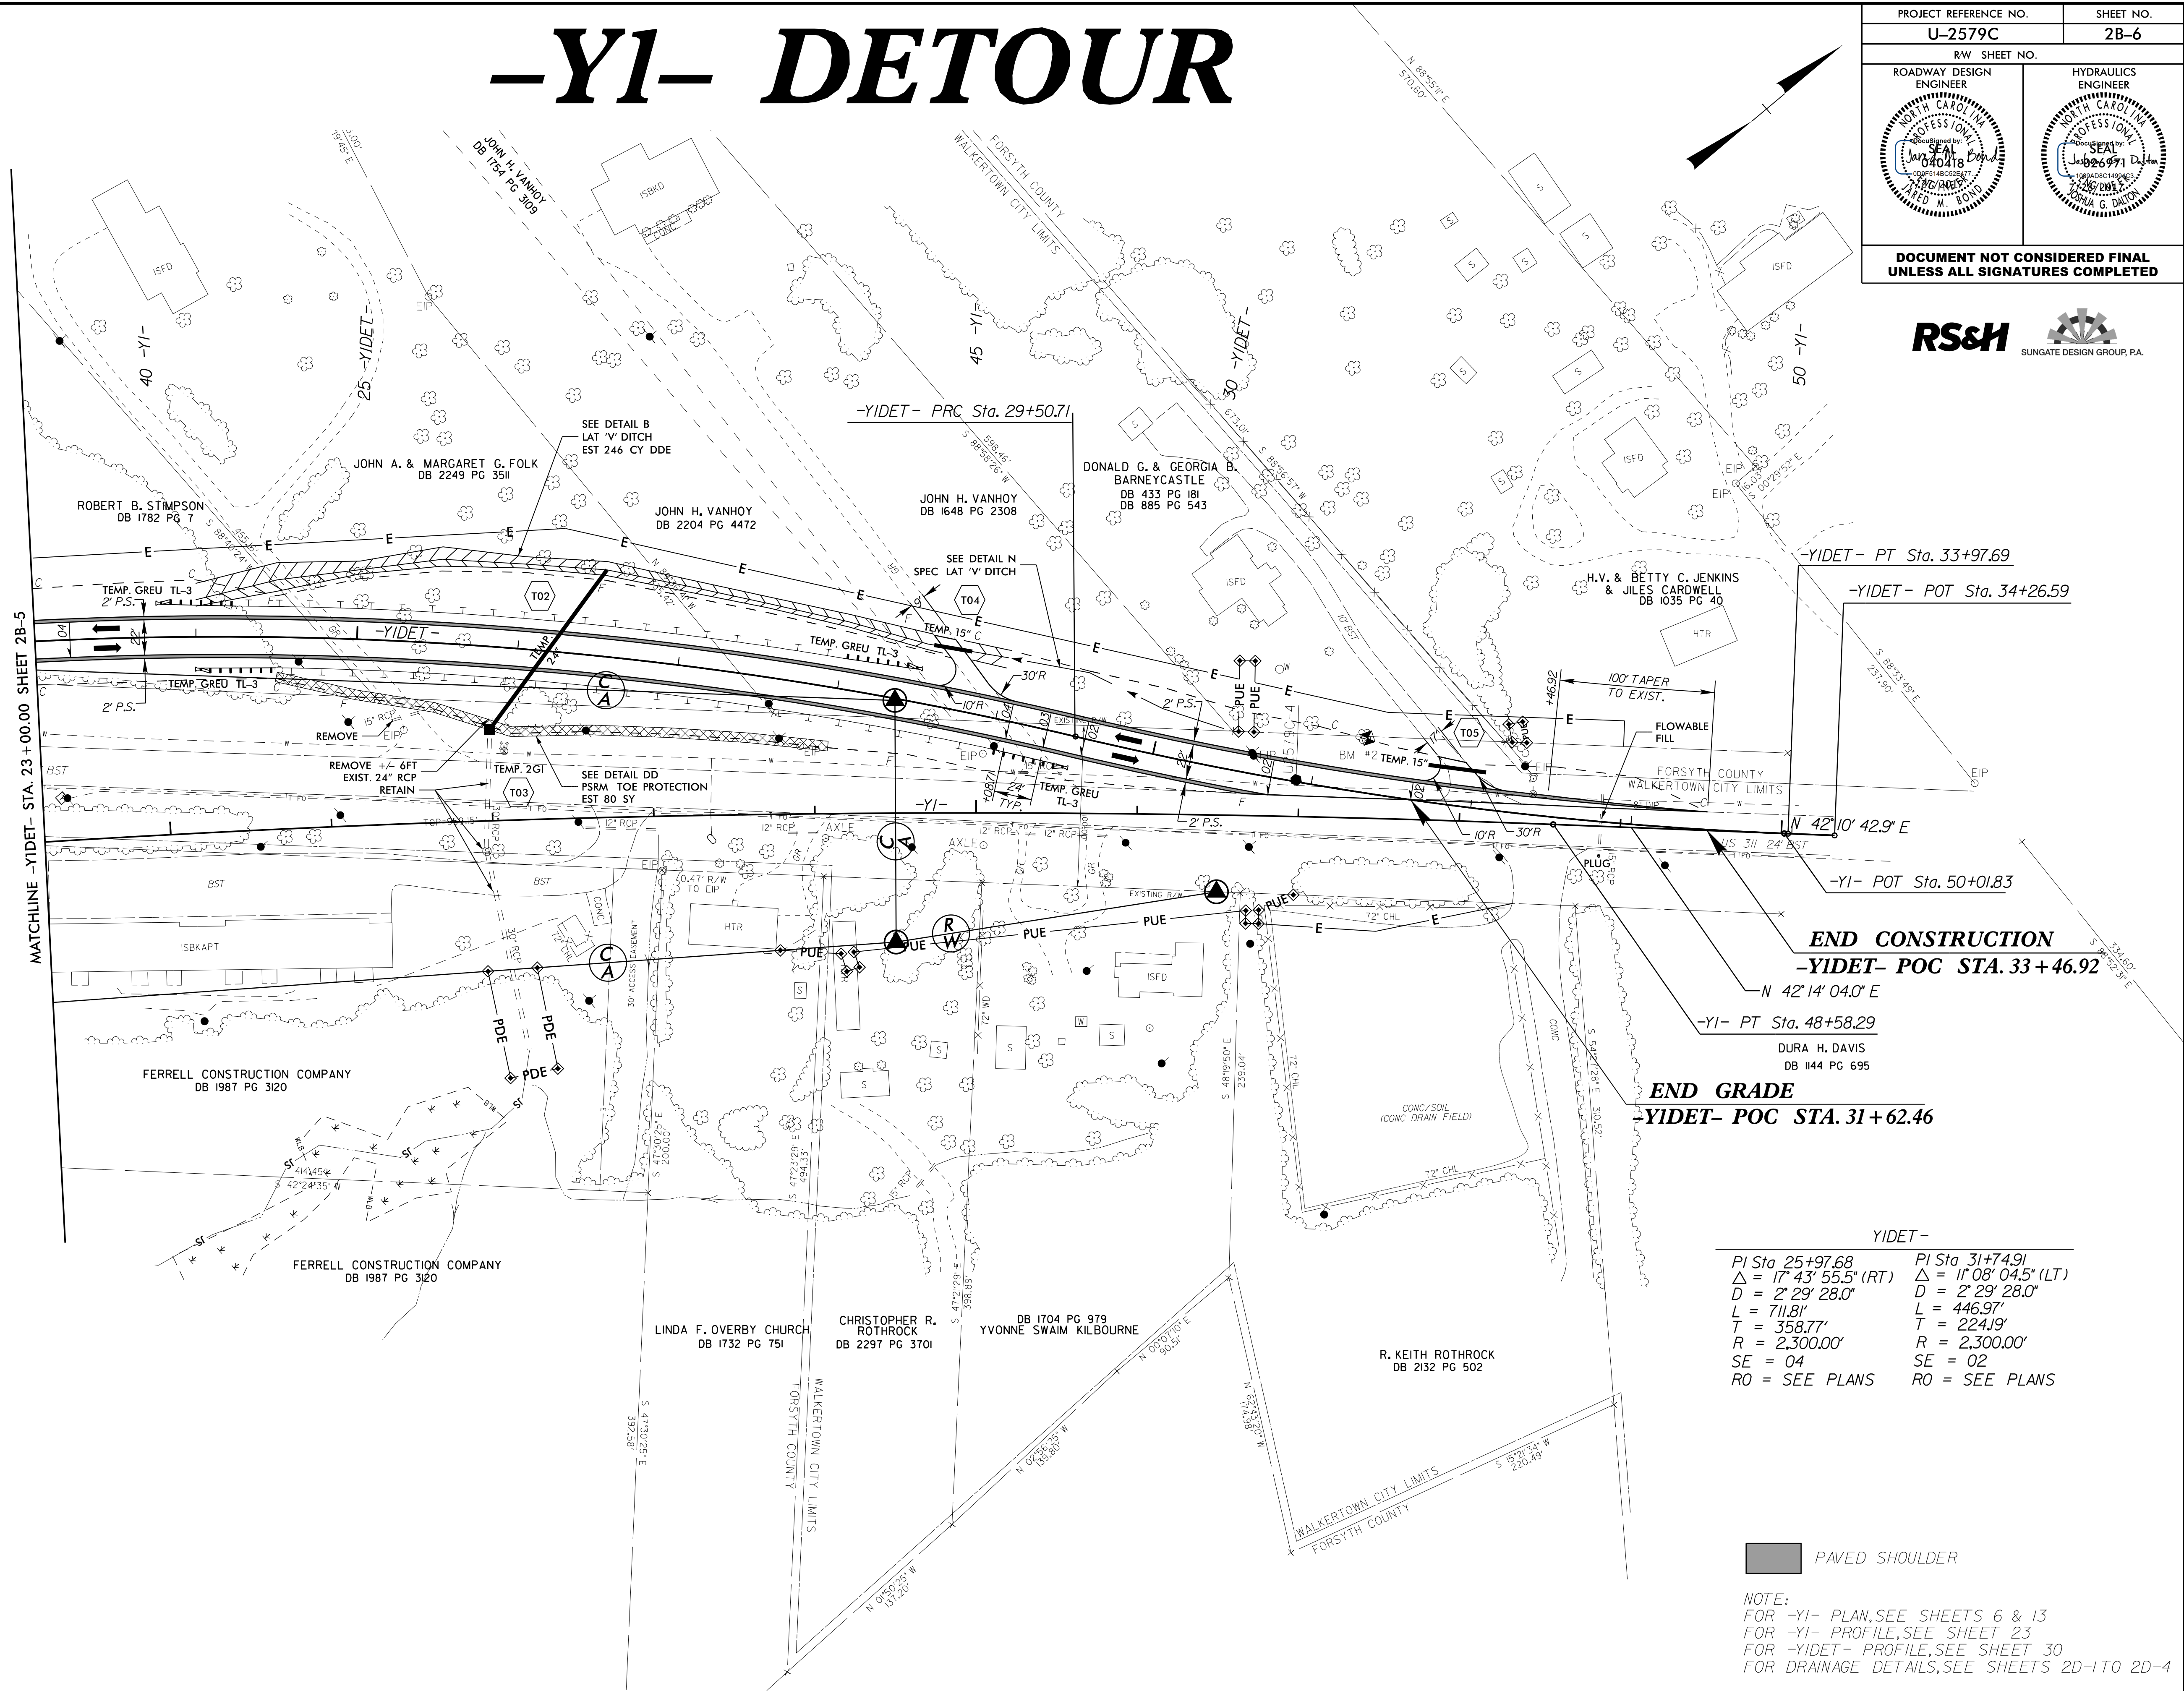

END CONSTRUCTION

-YIDET- POC STA. 33+46.92

N 42° 14' 04.0" E

-YI- PT Sta. 48+58.29

DURA H. DAVIS
DB 144 PG 695

END GRADE

-YIDET- POC STA. 31+62.46

YIDET-	
PI Sta 25+97.68	PI Sta 31+74.91
$\Delta = 17^{\circ} 43' 55.5" (RT)$	$\Delta = 11^{\circ} 08' 04.5" (LT)$
D = 2' 29' 28.0"	D = 2' 29' 28.0"
L = 711.81'	L = 446.97'
T = 358.77'	T = 224.19'
R = 2,300.00'	R = 2,300.00'
SE = 04	SE = 02
RO = SEE PLANS	RO = SEE PLANS

 PAVED SHOULDER

NOTE:
 FOR -YI- PLAN, SEE SHEETS 6 & 13
 FOR -YI- PROFILE, SEE SHEET 23
 FOR -YIDET- PROFILE, SEE SHEET 30
 FOR DRAINAGE DETAILS, SEE SHEETS 2D-1 TO 2D-4