
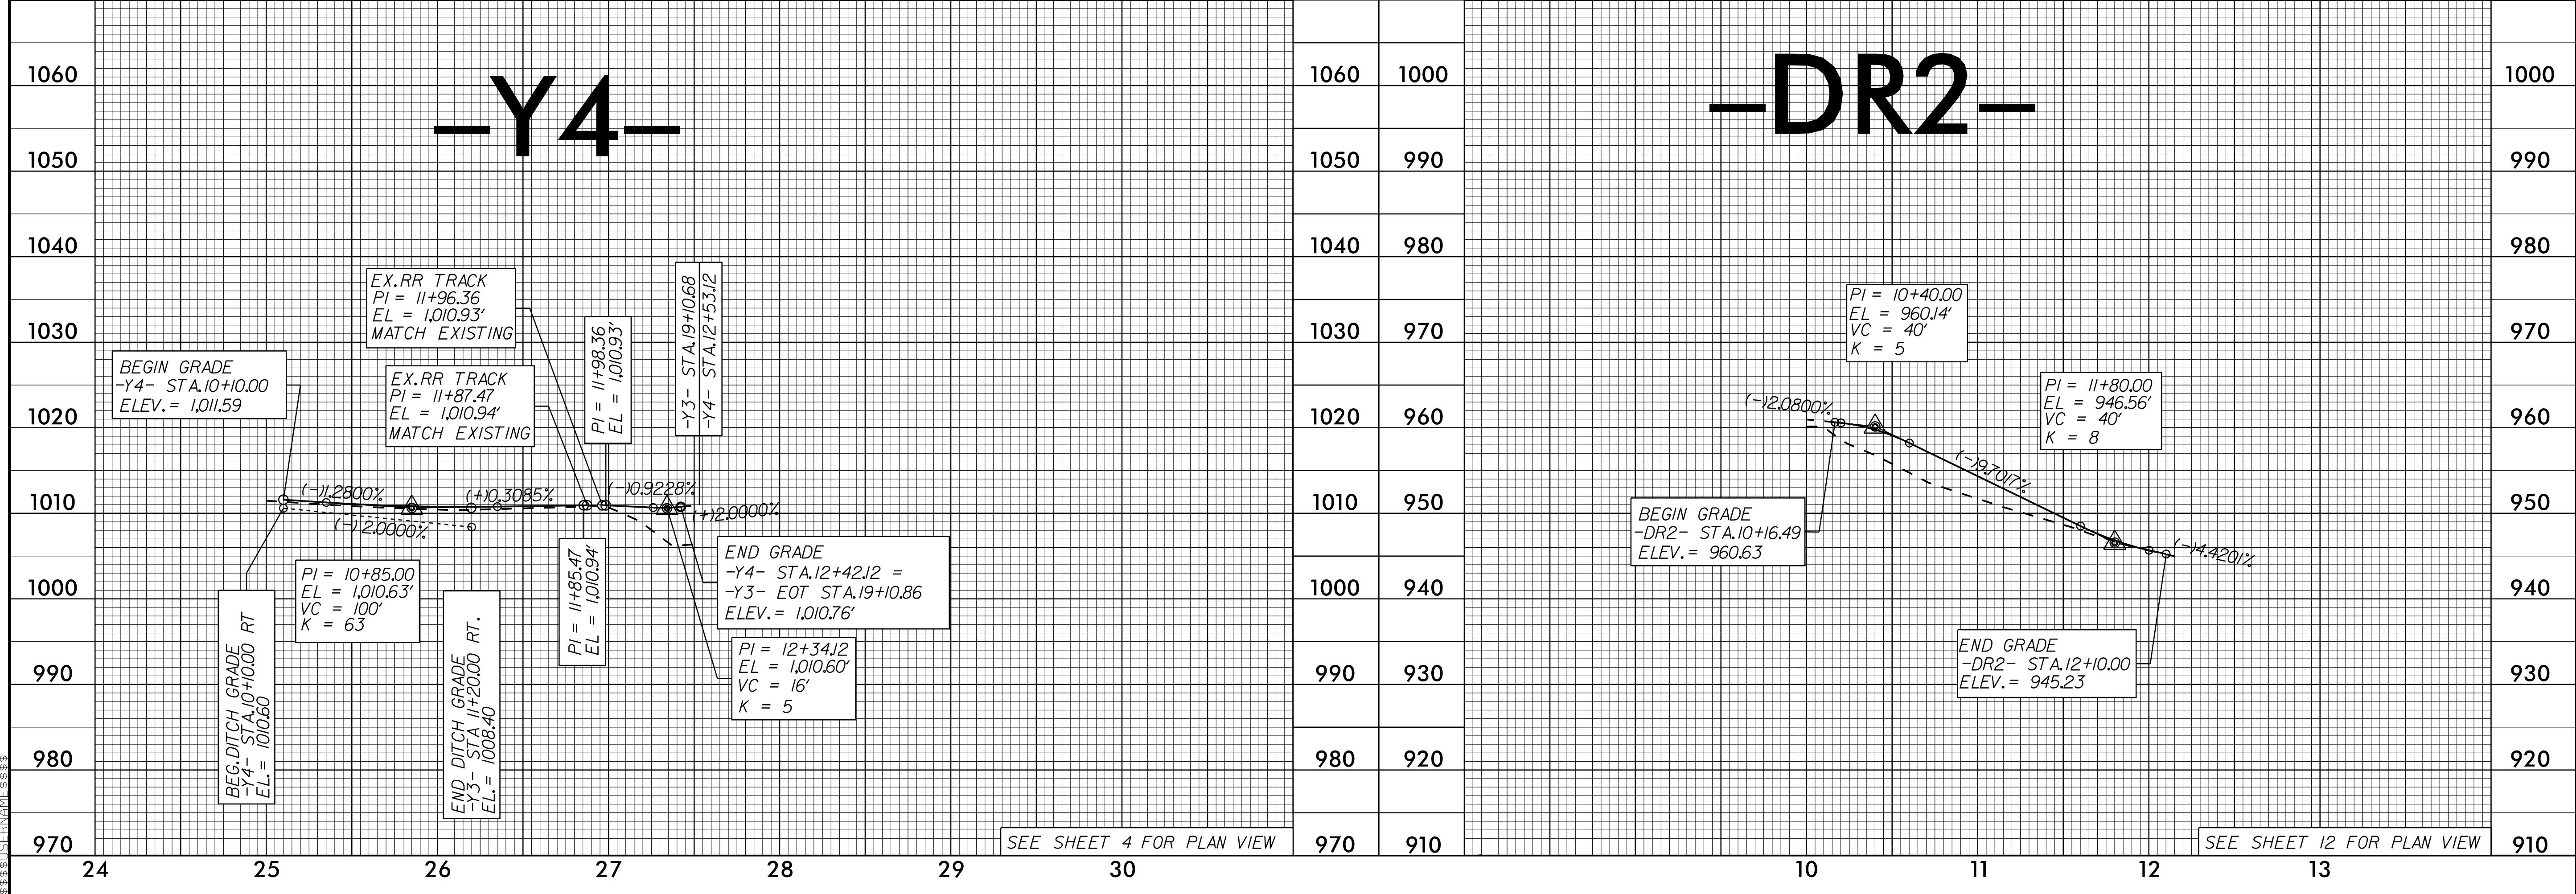


5/28/19

PROJECT REFERENCE NO. U-2579C	SHEET NO. 32
ROADWAY DESIGN ENGINEER	HYDRAULICS ENGINEER

**DOCUMENT NOT CONSIDERED FINAL
UNLESS ALL SIGNATURES COMPLETED**

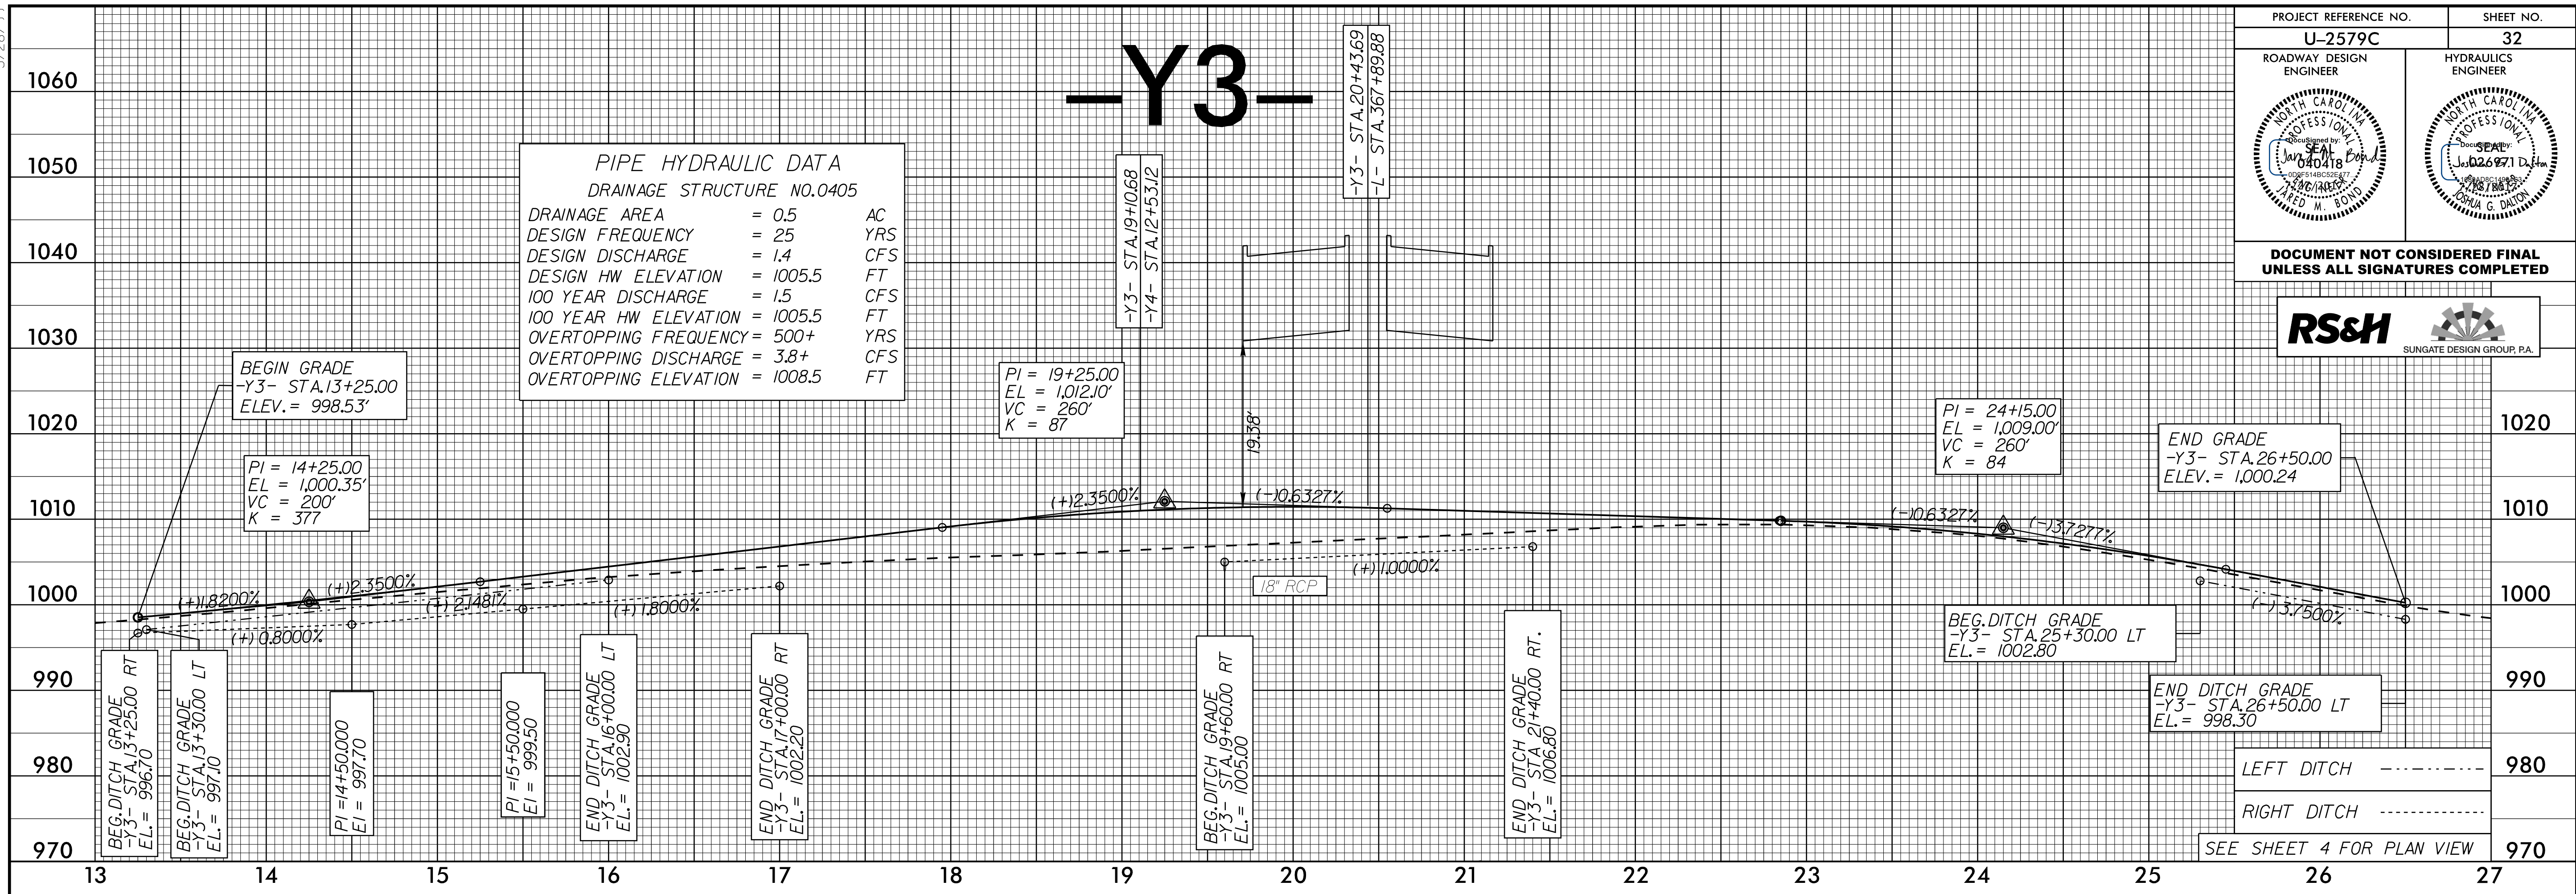

07 JUL 2017 15:35
 P:\Projects\2017\1535\U-2579C-p11_Y3_Y4_DR2_32.dgn
 R:\Projects\2017\1535\U-2579C-p11_Y3_Y4_DR2_32.dgn
 R:\Projects\2017\1535\U-2579C-p11_Y3_Y4_DR2_32.dgn

SEE SHEET 4 FOR PLAN VIEW

SEE SHEET 12 FOR PLAN VIEW