


TIP NO. U-2579C	SHEET NO. PMP-4
APPROVED: <i>Andrew D. Klinck</i> E3078F8459E44B	
DATE: 7/3/2017	
DOCUMENT NOT CONSIDERED FINAL UNLESS ALL SIGNATURES COMPLETED	

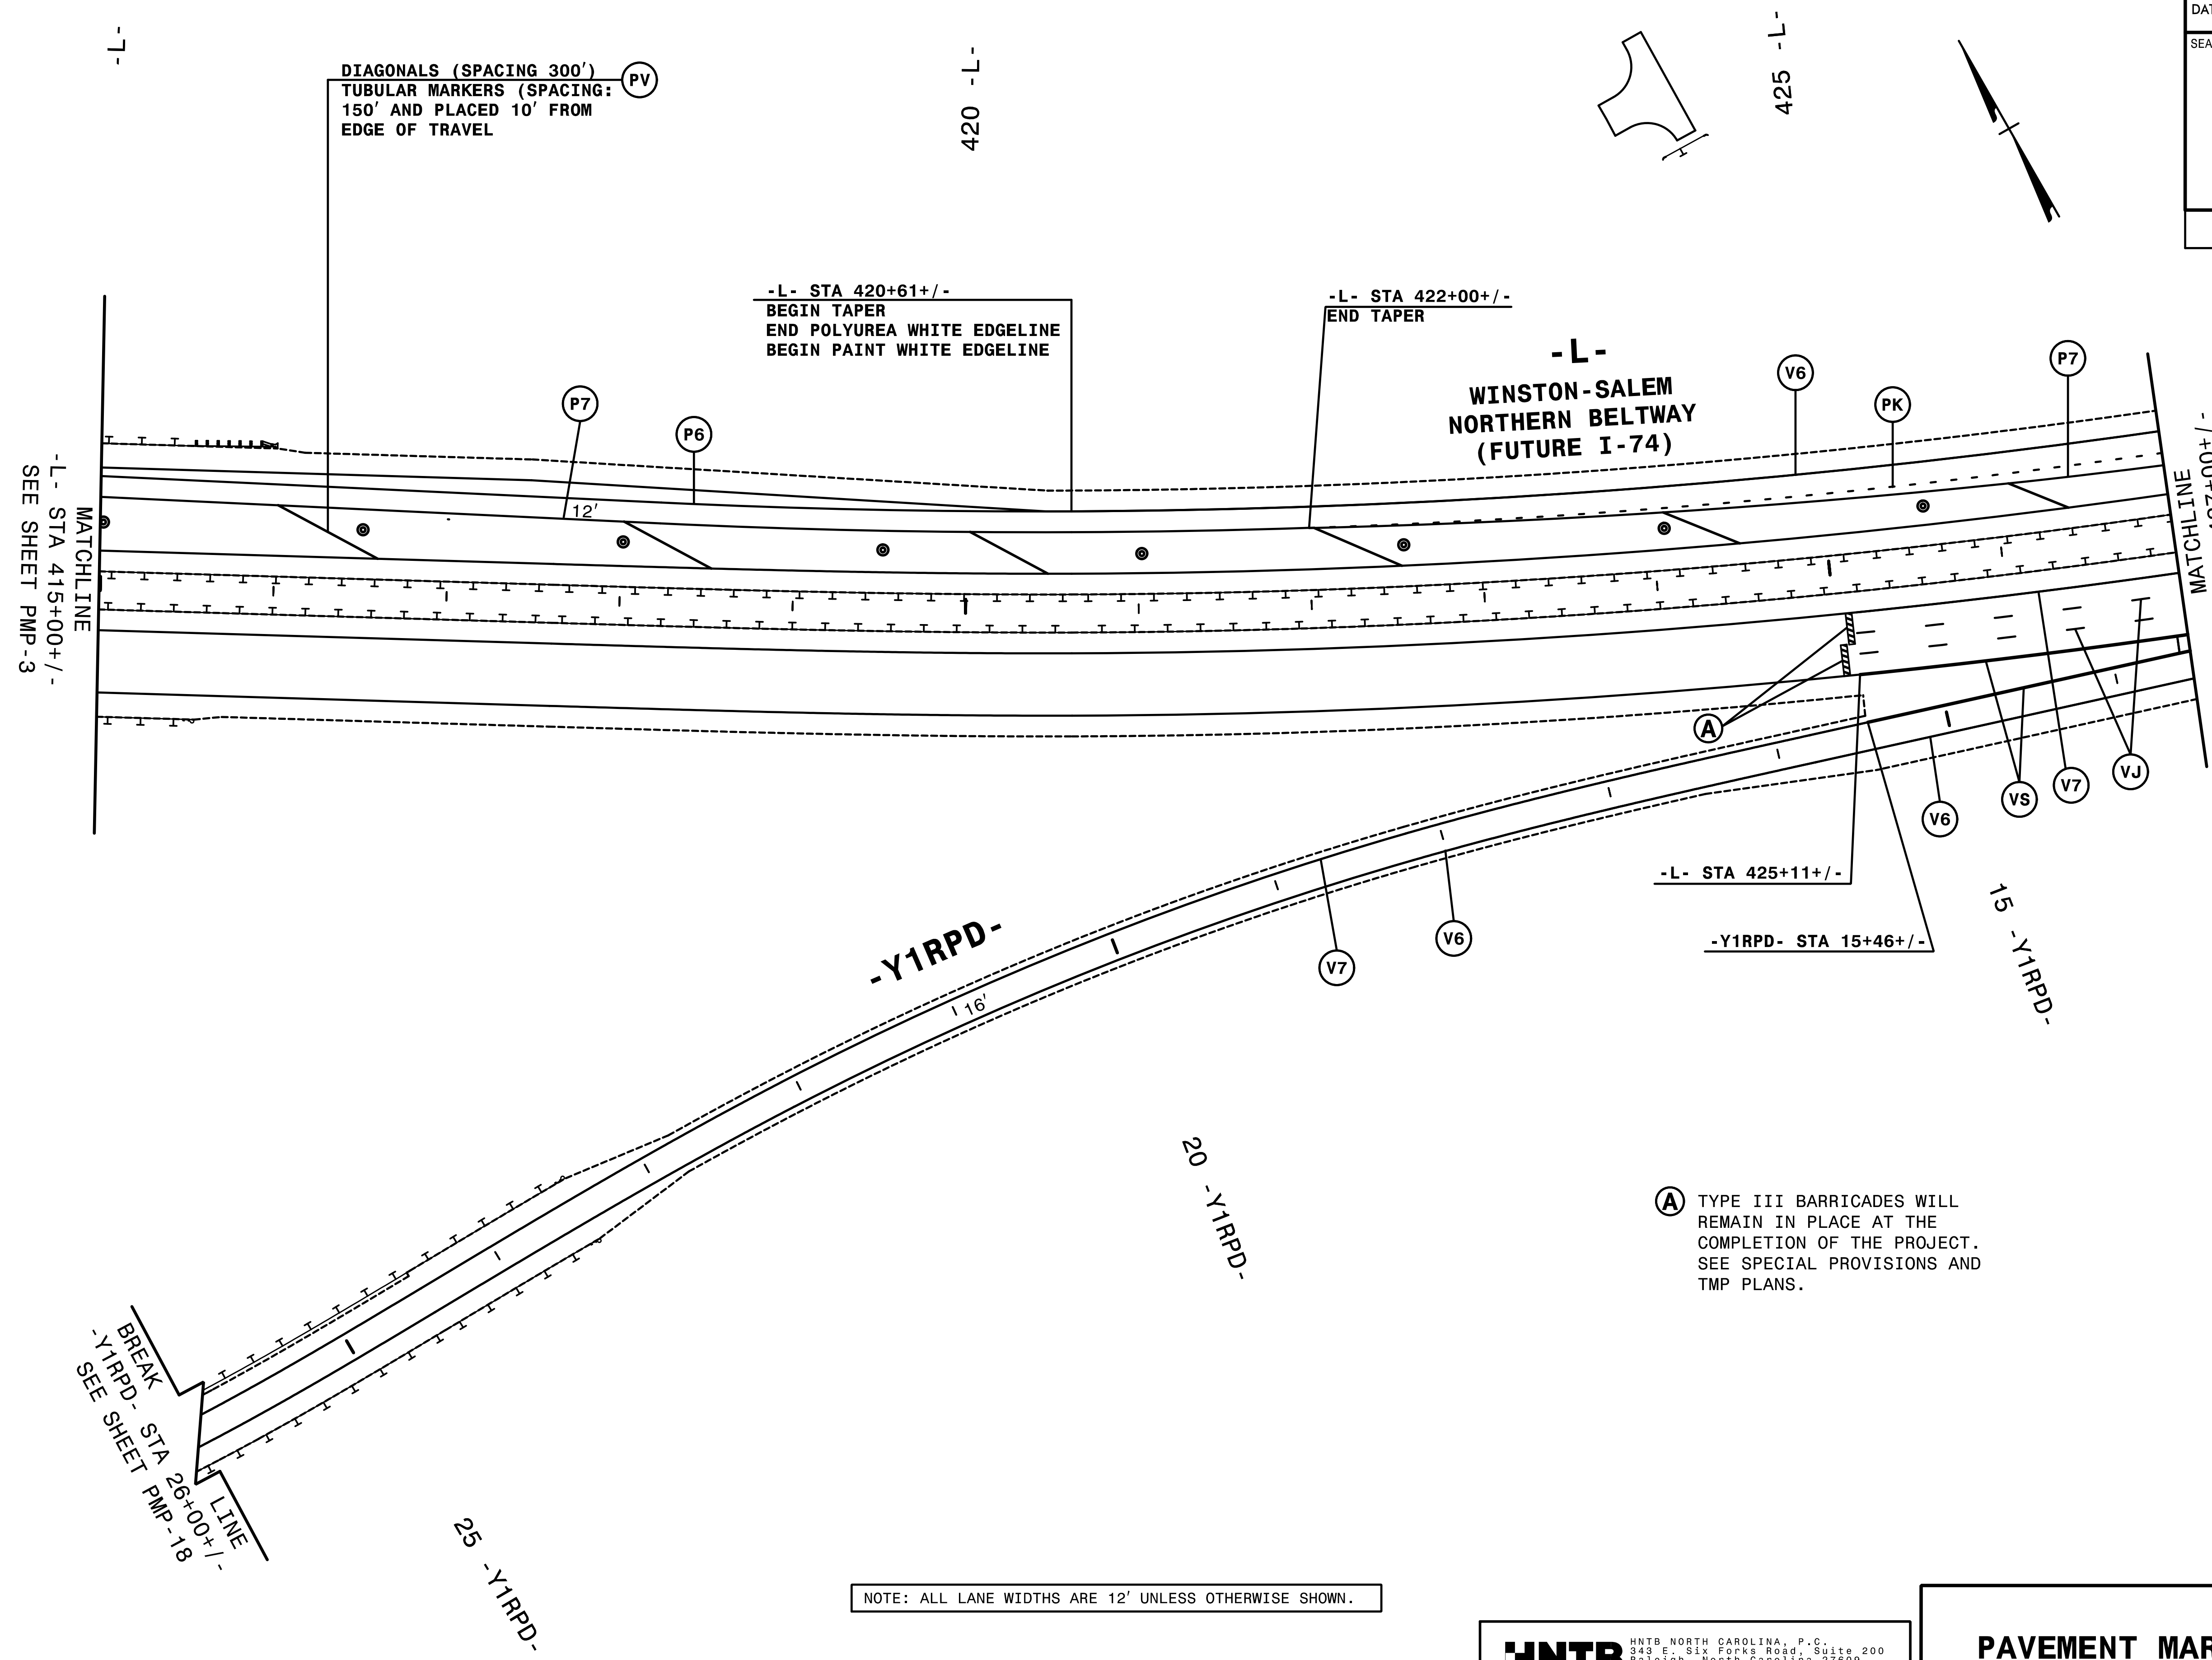

(A) TYPE III BARRICADES WILL REMAIN IN PLACE AT THE COMPLETION OF THE PROJECT. SEE SPECIAL PROVISIONS AND TMP PLANS.

NOTE: ALL LANE WIDTHS ARE 12' UNLESS OTHERWISE SHOWN.

HNTB
 HNTB NORTH CAROLINA, P.C.
 343 E. SIX FORKS ROAD, SUITE 200
 RALEIGH, NORTH CAROLINA 27609
 NC LICENSE NO: C-1554
 (919) 546-8997

PAVEMENT MARKING DETAIL

I:\06332 PM
 Y:\PMP\U-2579C\pmp_04.dgn
 HNTB