

5
Modified Silt Basin
Type 'B'
104 x 26 x 3
2.0 inch Skimmer
with 1.75 inch
Orifice Diameter
20 ft. weir
(See Tiered Skimmer
Basin Detail)
ID 5.9

104 x 26 x 3
2.0 inch Skimmer
with 1.75 inch
Orifice Diameter
20 ft. weir
(See Tiered Skimmer
Basin Detail)
ID 5.9

Place Matting for Erosion Control
on Slope as Work Allows.
Sta. 377+00 to Sta. 390+00 -L- RT
Sta. 377+00 to Sta. 390+00 -L- LT
Sta. 10+00 to Sta. 11+90 -YIRPC- RT
Sta. 10+00 to Sta. 13+25 -YIRPB- LT

150 x 25 x 3
2.0 inch Skimmer
with 1.75 inch
Orifice Diameter
17 ft. weir
ID 5.10

96 x 16 x 3
1.5 inch Skimmer
with 1.125 inch
Orifice Diameter
6 ft. weir
ID 5.7

88 x 22 x 3
1.5 inch Skimmer
with 1.5 inch
Orifice Diameter
14 ft. weir
(See Tiered Skimmer
Basin Detail)
ID 5.8

Modified Silt Basin
Type 'B'
88 x 22 x 3
1.5 inch Skimmer
with 1.5 inch
Orifice Diameter
14 ft. weir
(See Tiered Skimmer
Basin Detail)
ID 5.8

FINAL GRADING
EROSION CONTROL FOR
CONSTRUCTION SHEET 05


48 x 12 x 3
ID 5.14

48 x 12 x 2
ID 5.13

48 x 12 x 3
ID 5.12

Modified Silt Basin
Type 'B'
132 x 33 x 3
2.5 inch Skimmer
with 2.25 inch
Orifice Diameter
32 ft. weir
(See Tiered Skimmer
Basin Detail)
ID 5.11

132 x 33 x 3
2.5 inch Skimmer
with 2.25 inch
Orifice Diameter
32 ft. weir
(See Tiered Skimmer
Basin Detail)
ID 5.11

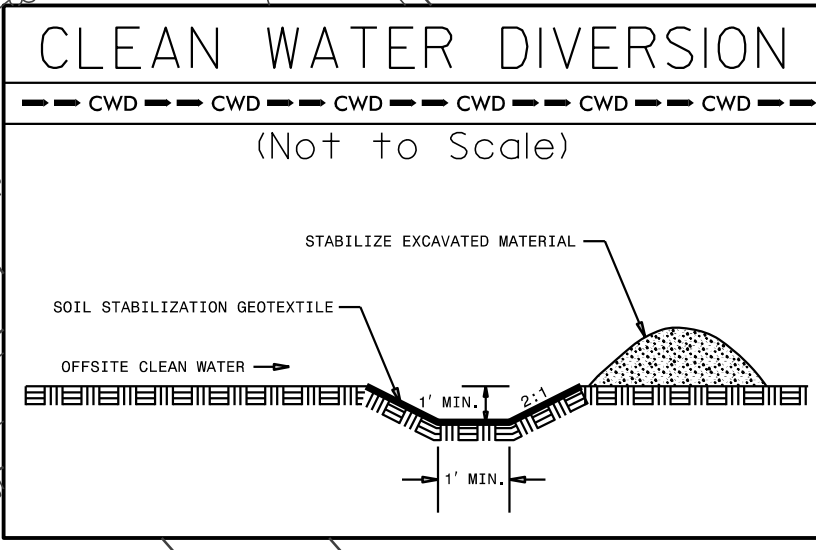

38 x 76 x 3
1.5 inch Skimmer
with 1.5 inch
Orifice Diameter
11 ft. weir
ID 5.4

46 x 23 x 3
1.5 inch Skimmer
with 0.875 inch
Orifice Diameter
4 ft. weir
ID 5.5

PAVED SHOULDER

NOTE:
FOR -L- PROFILE SEE SHEETS 16 & 17
FOR -YIRPB- PROFILE SEE SHEET 24
FOR -YIRPC- PROFILE SEE SHEET 25
FOR DRAINAGE DETAILS, SEE SHEETS 2D-1 TO 2D-4