
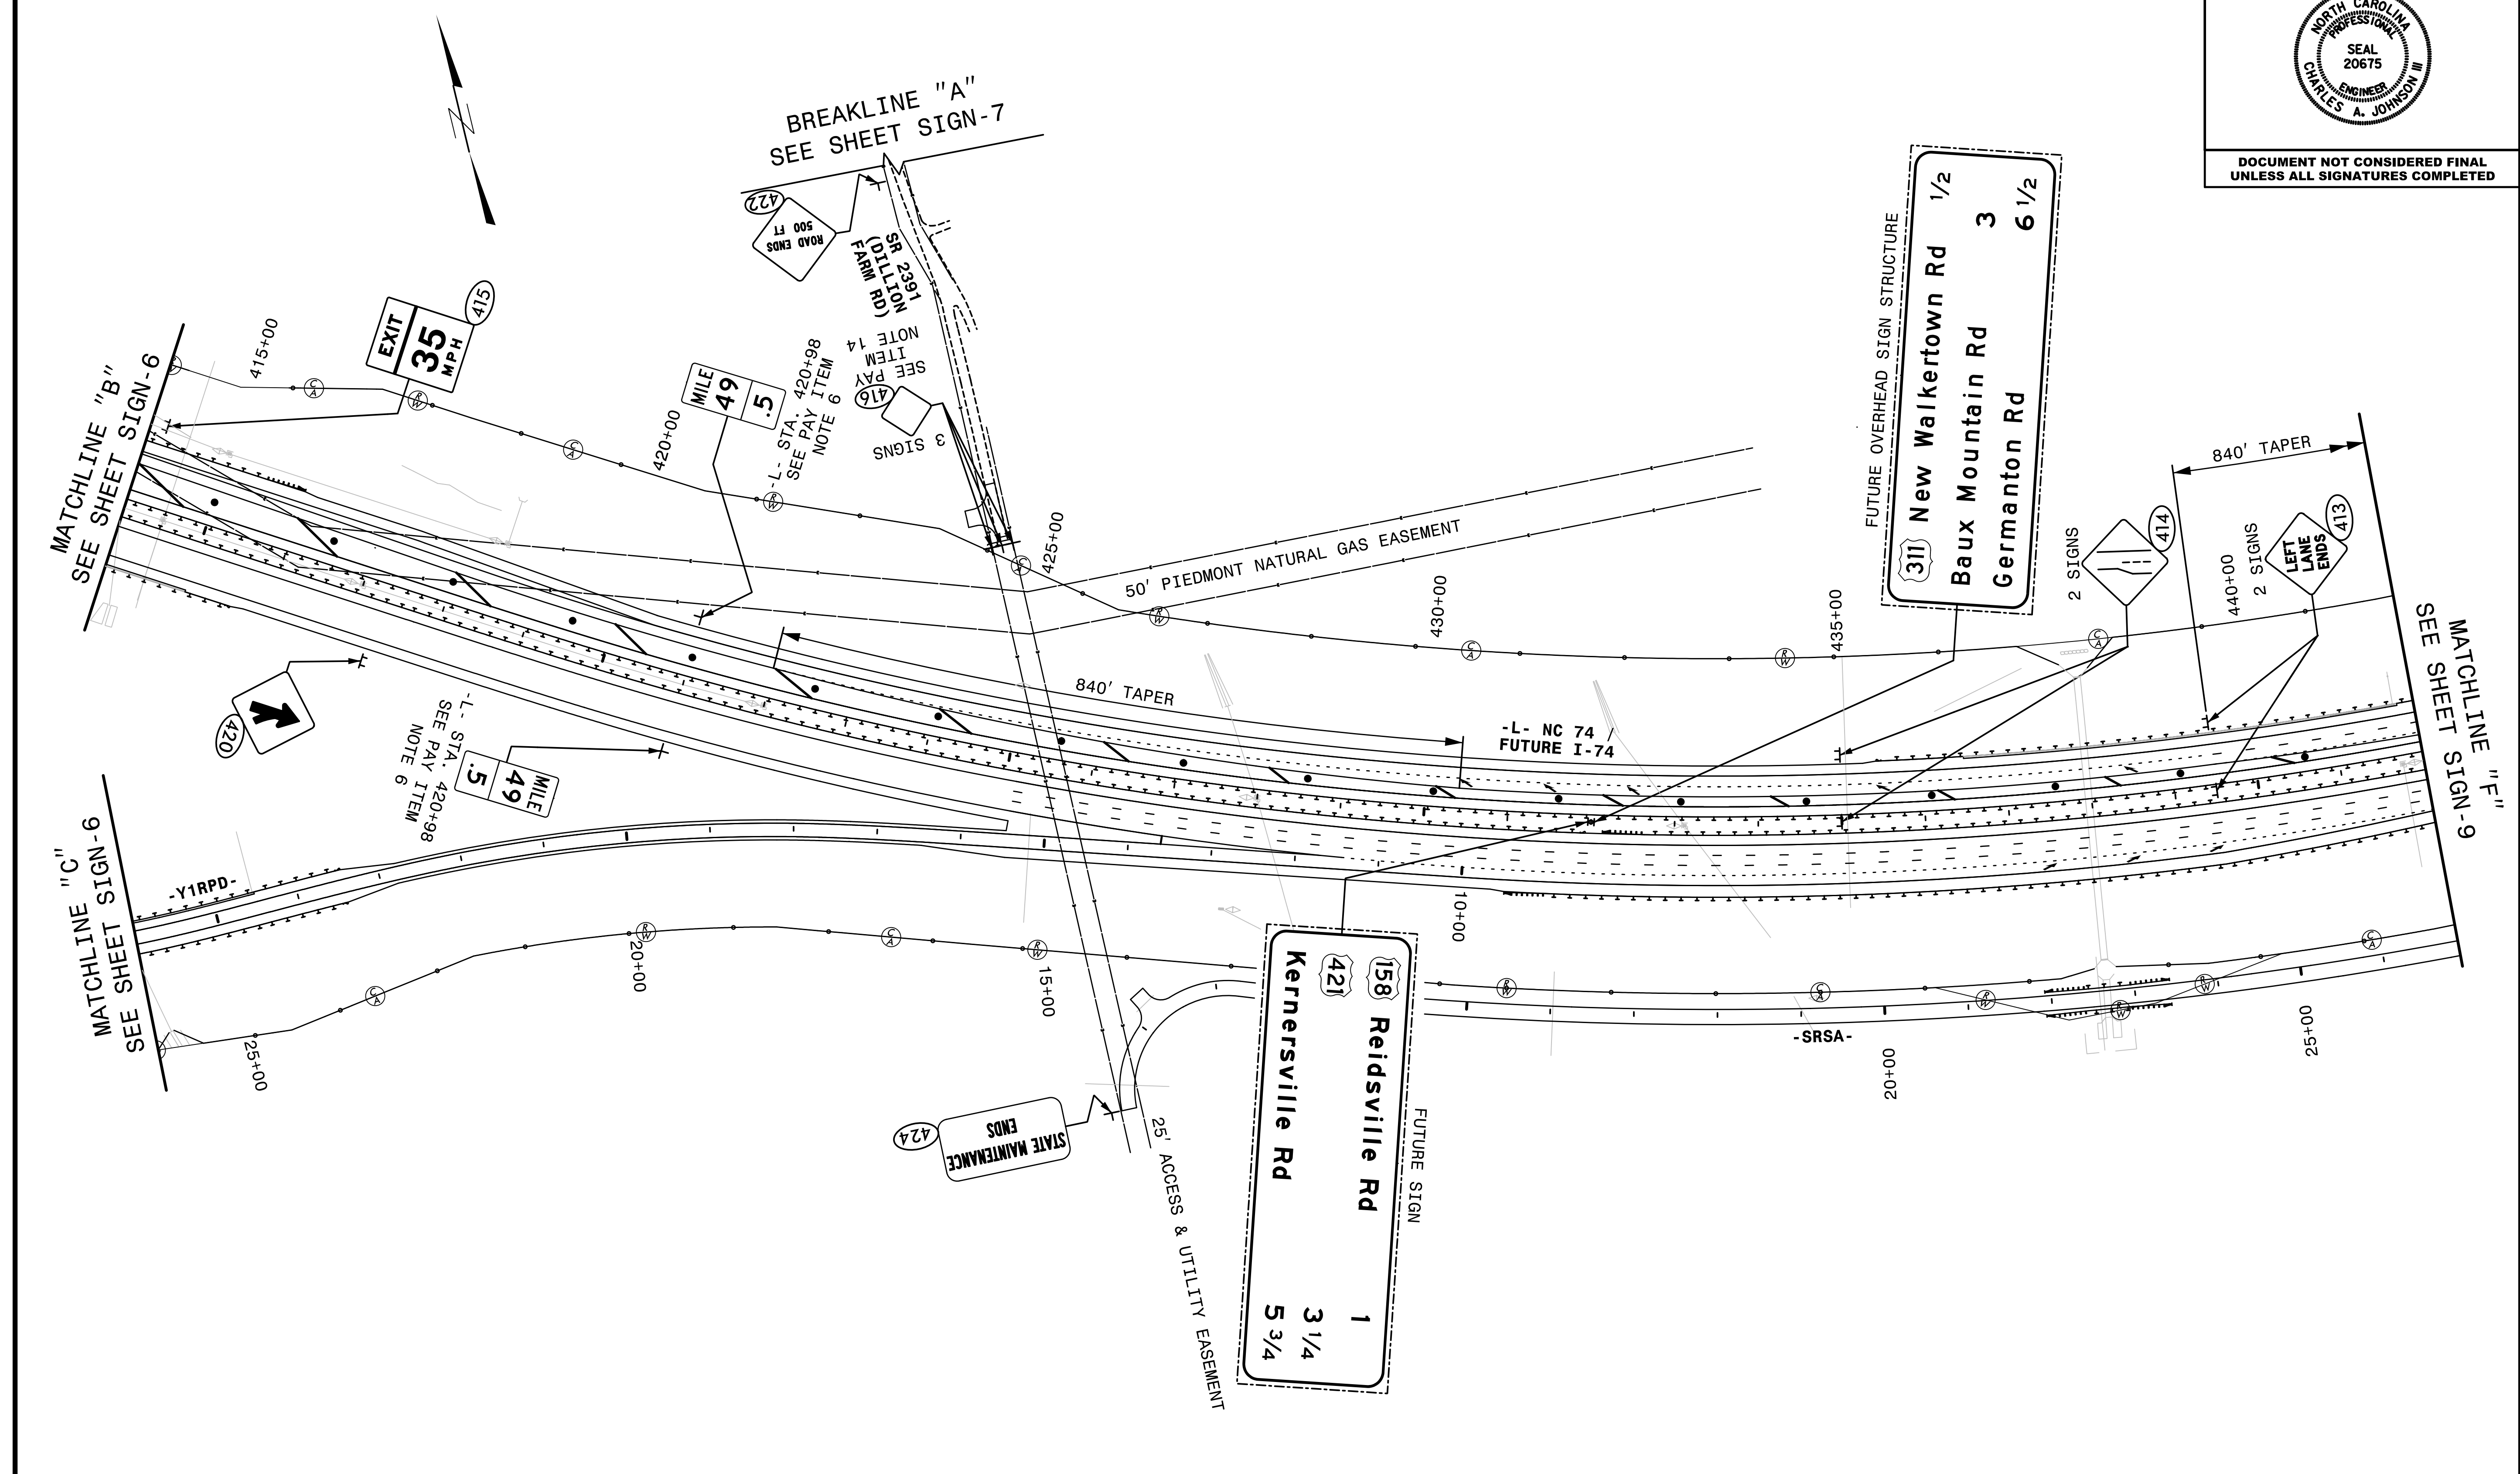


TIP NO. U-2579C	SHEET NO. SIGN-8
APPROVED: <i>Charles A. Johnson, III</i> <small>SEAL 150504770440</small>	
DATE: 7/5/2017	
SEAL	
	
DOCUMENT NOT CONSIDERED FINAL UNLESS ALL SIGNATURES COMPLETED	



**EXISTING AND PROPOSED SIGNS  
-L- STA. 414+00 TO 442+00**