




Polypropylene Manhole Step

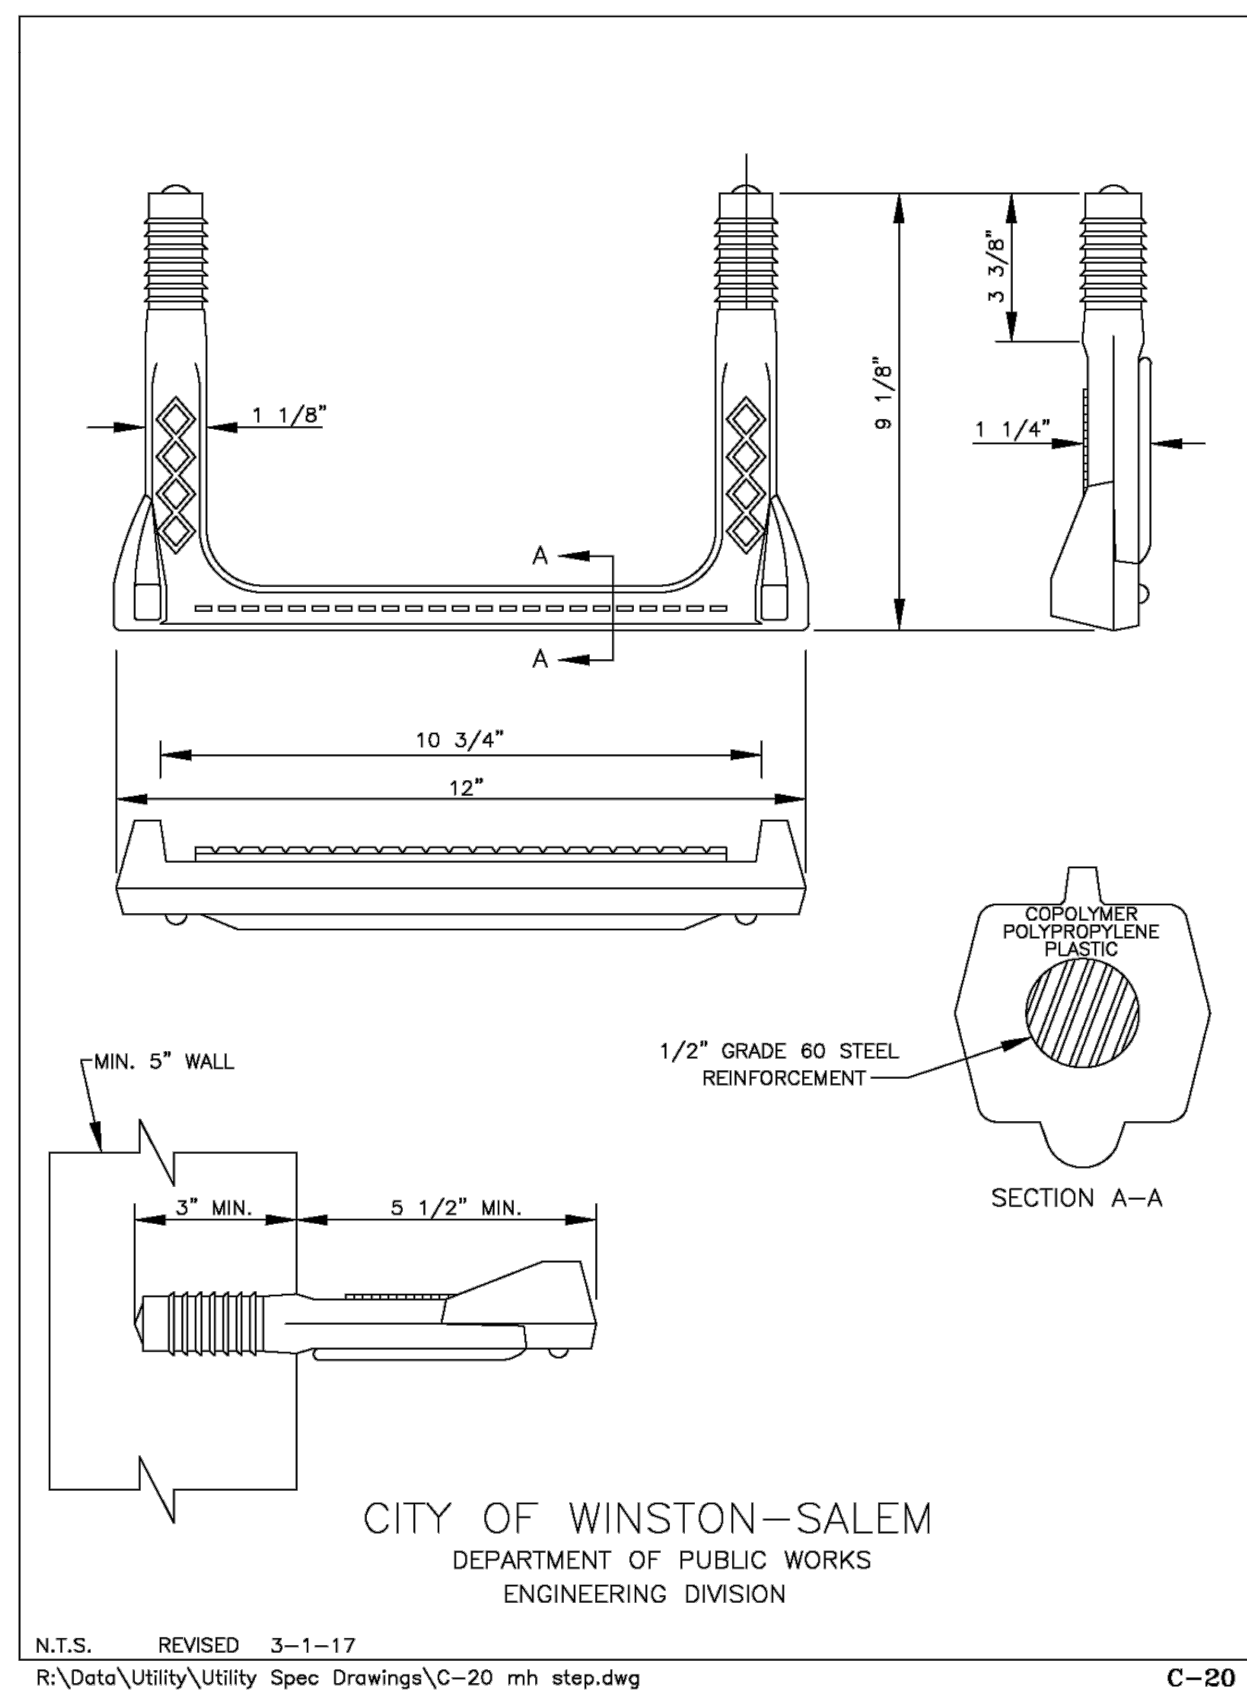


Cast Iron Valve Box

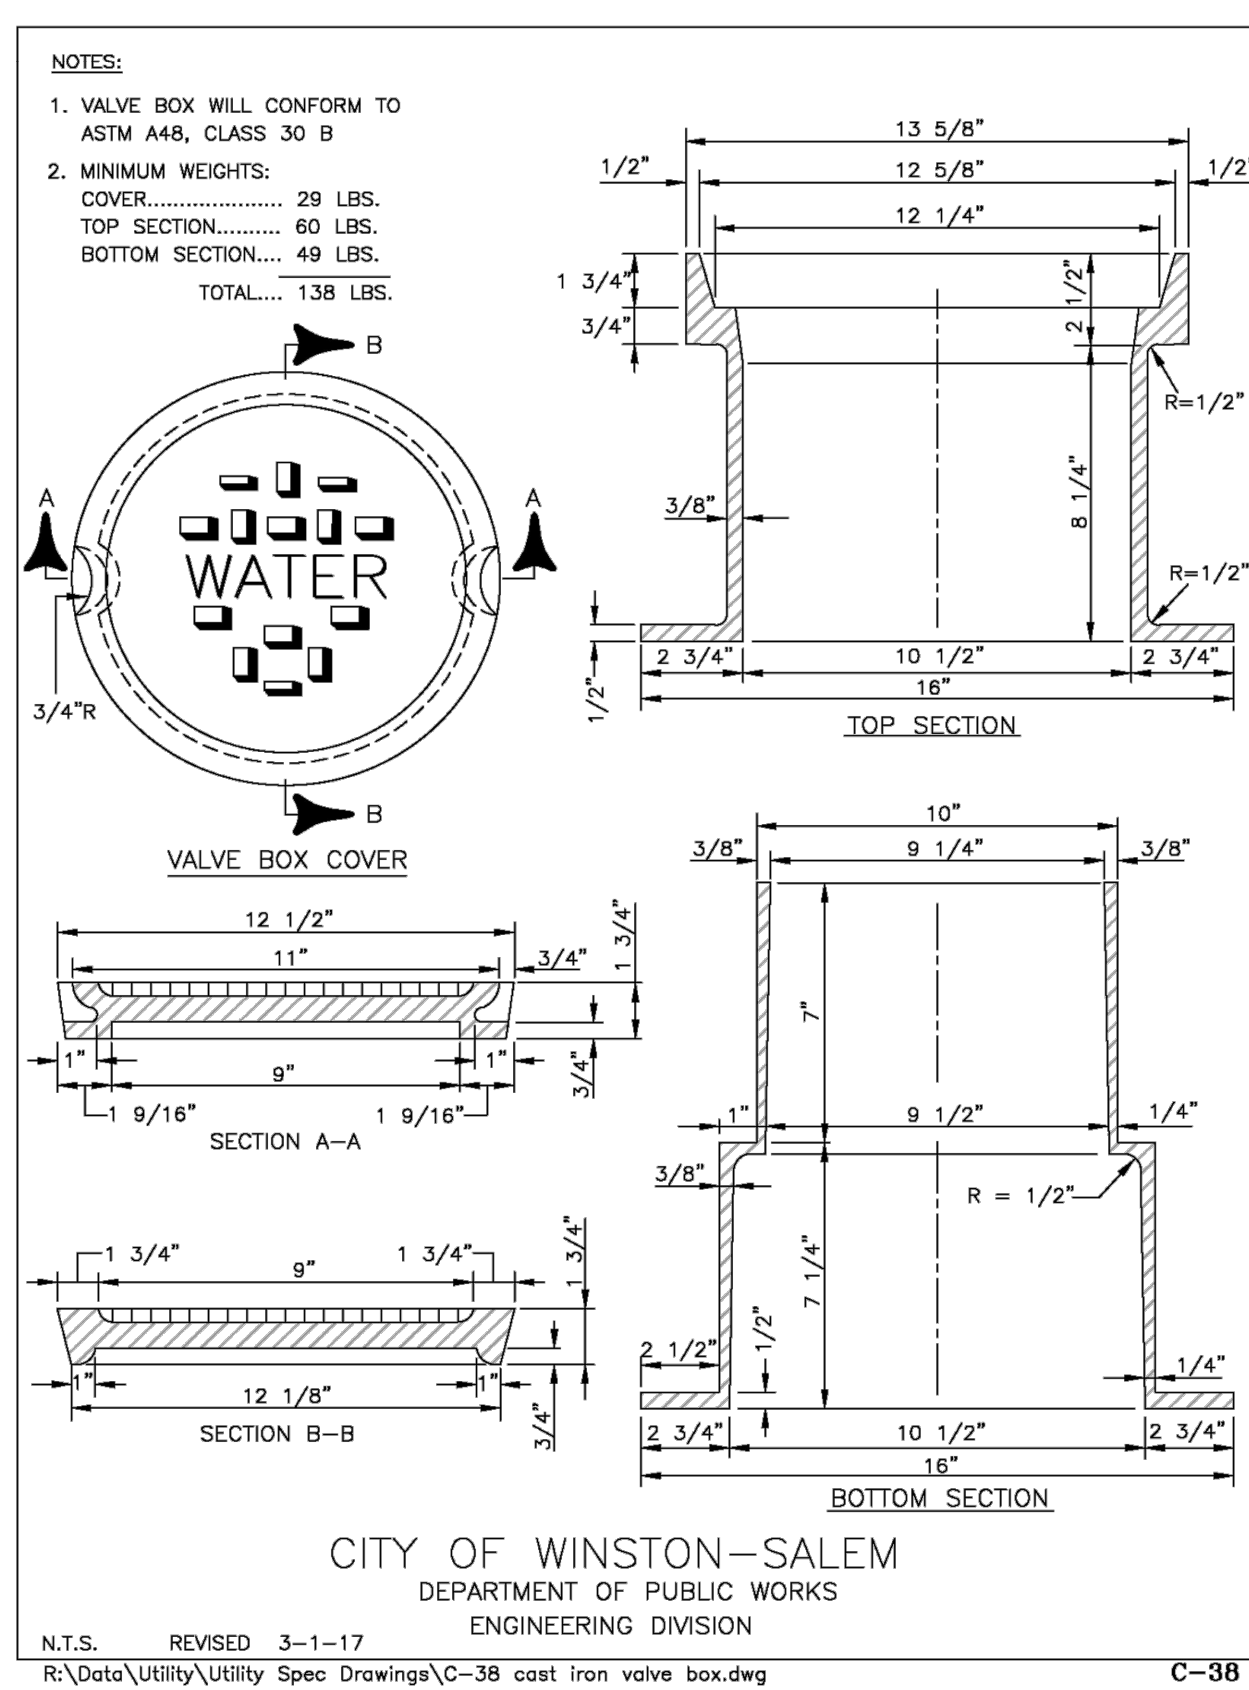


Valve Box Installation

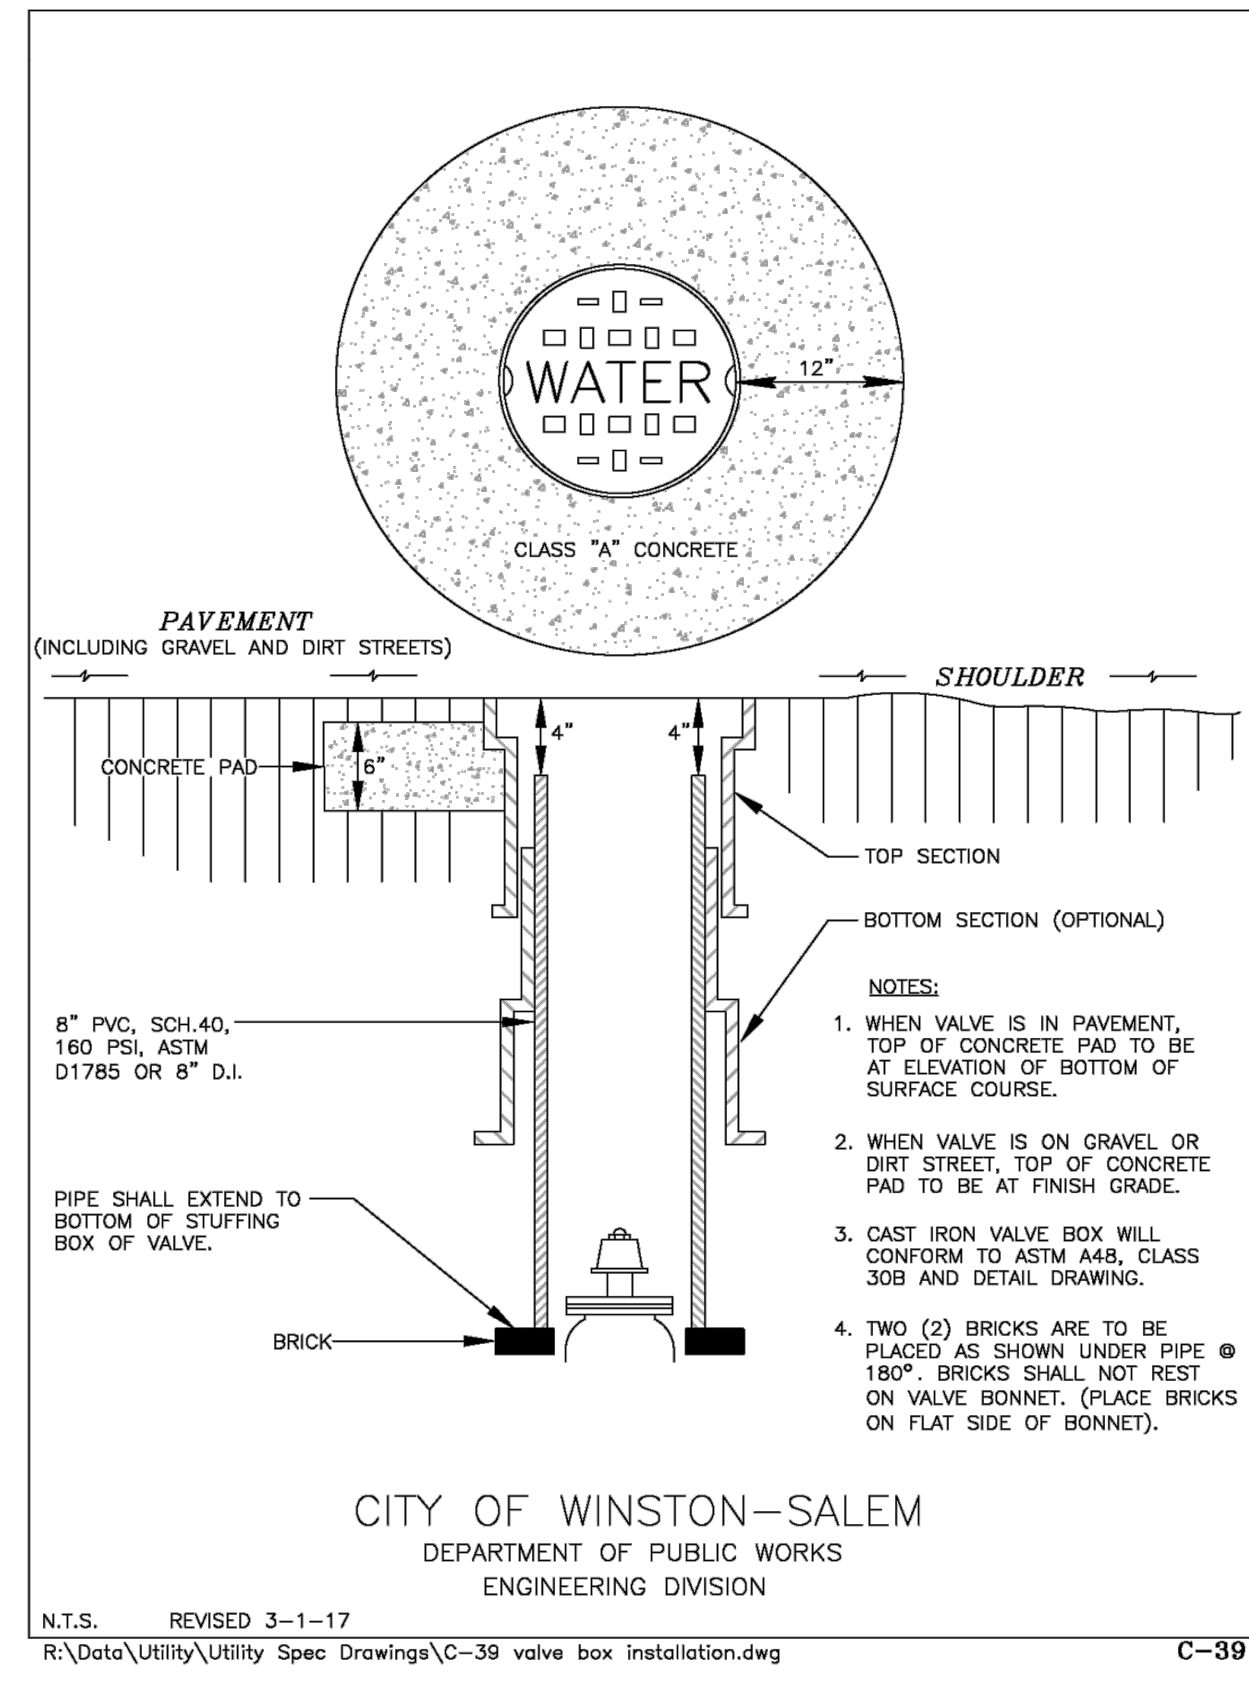


Hydrant and Valve Installation

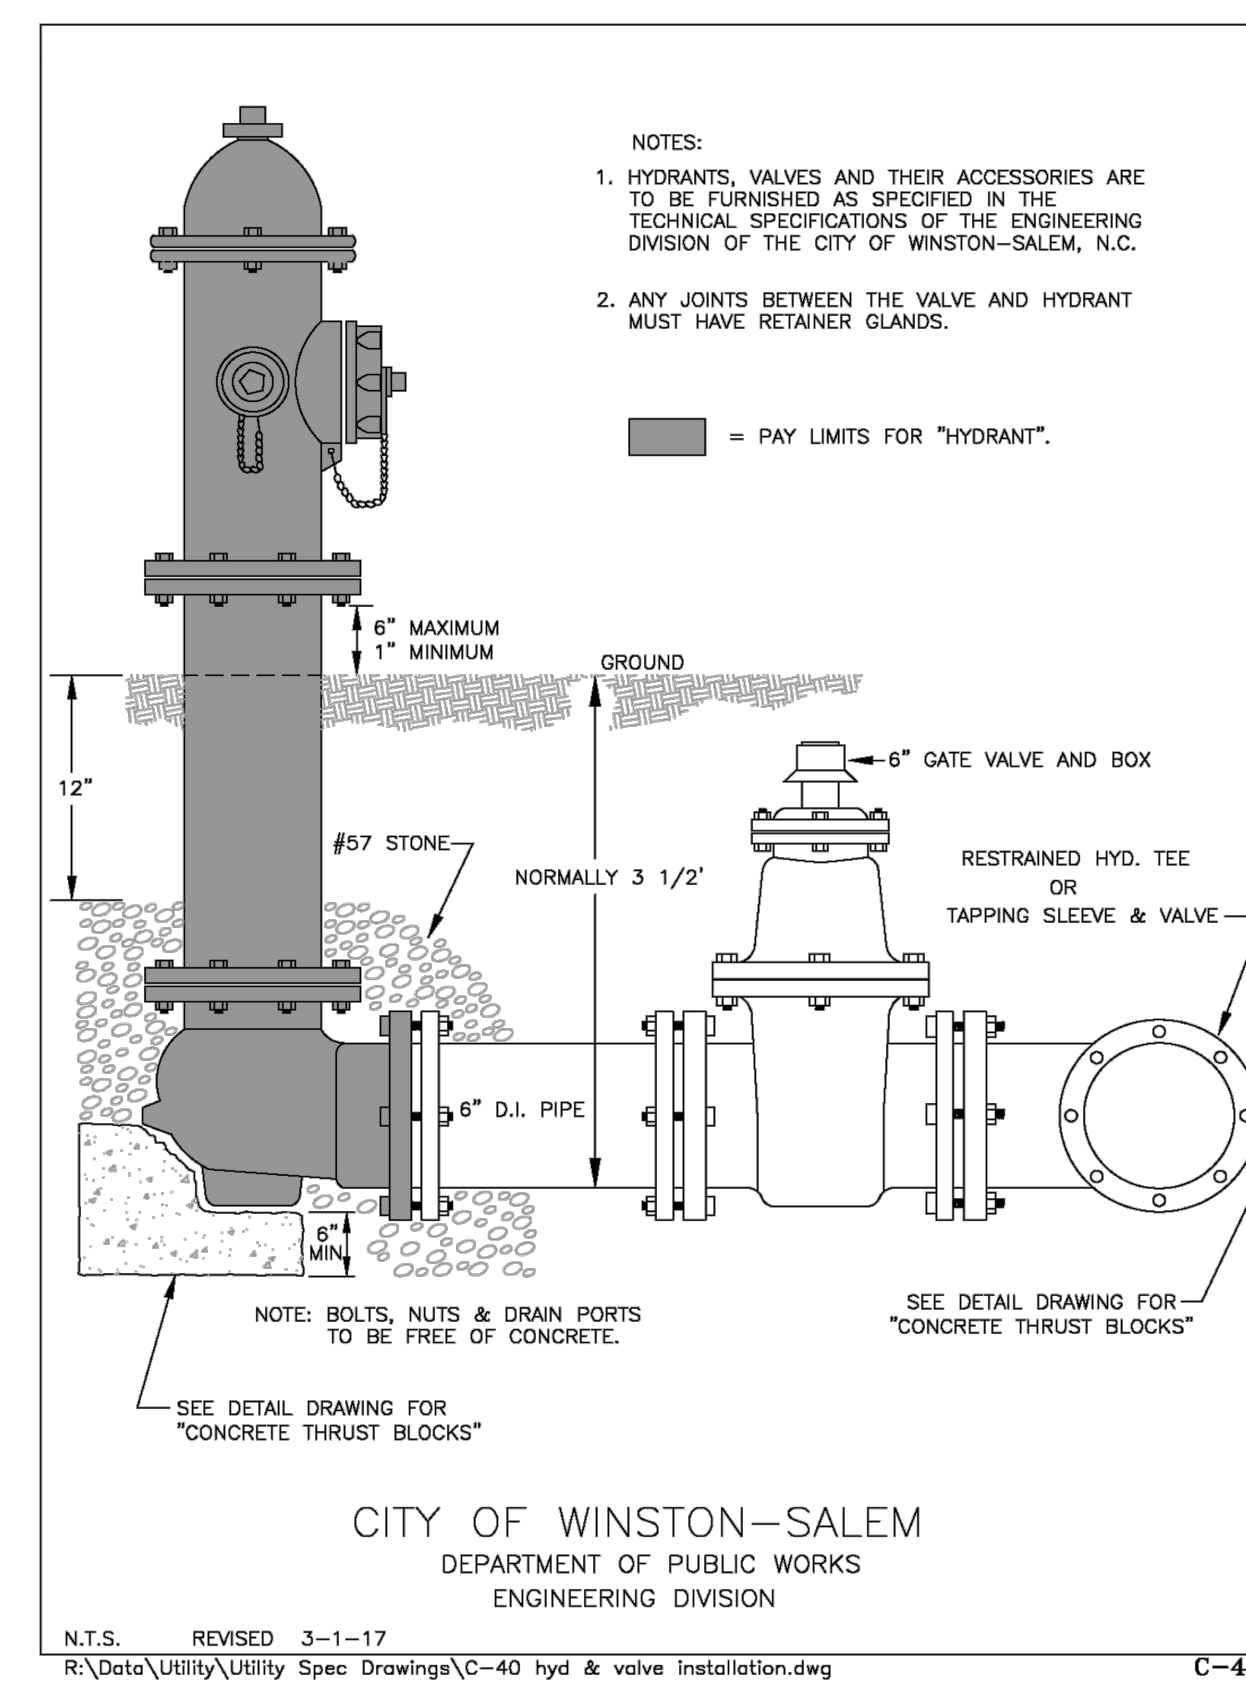


Concrete Thrust Blocks for Horizontal Bends

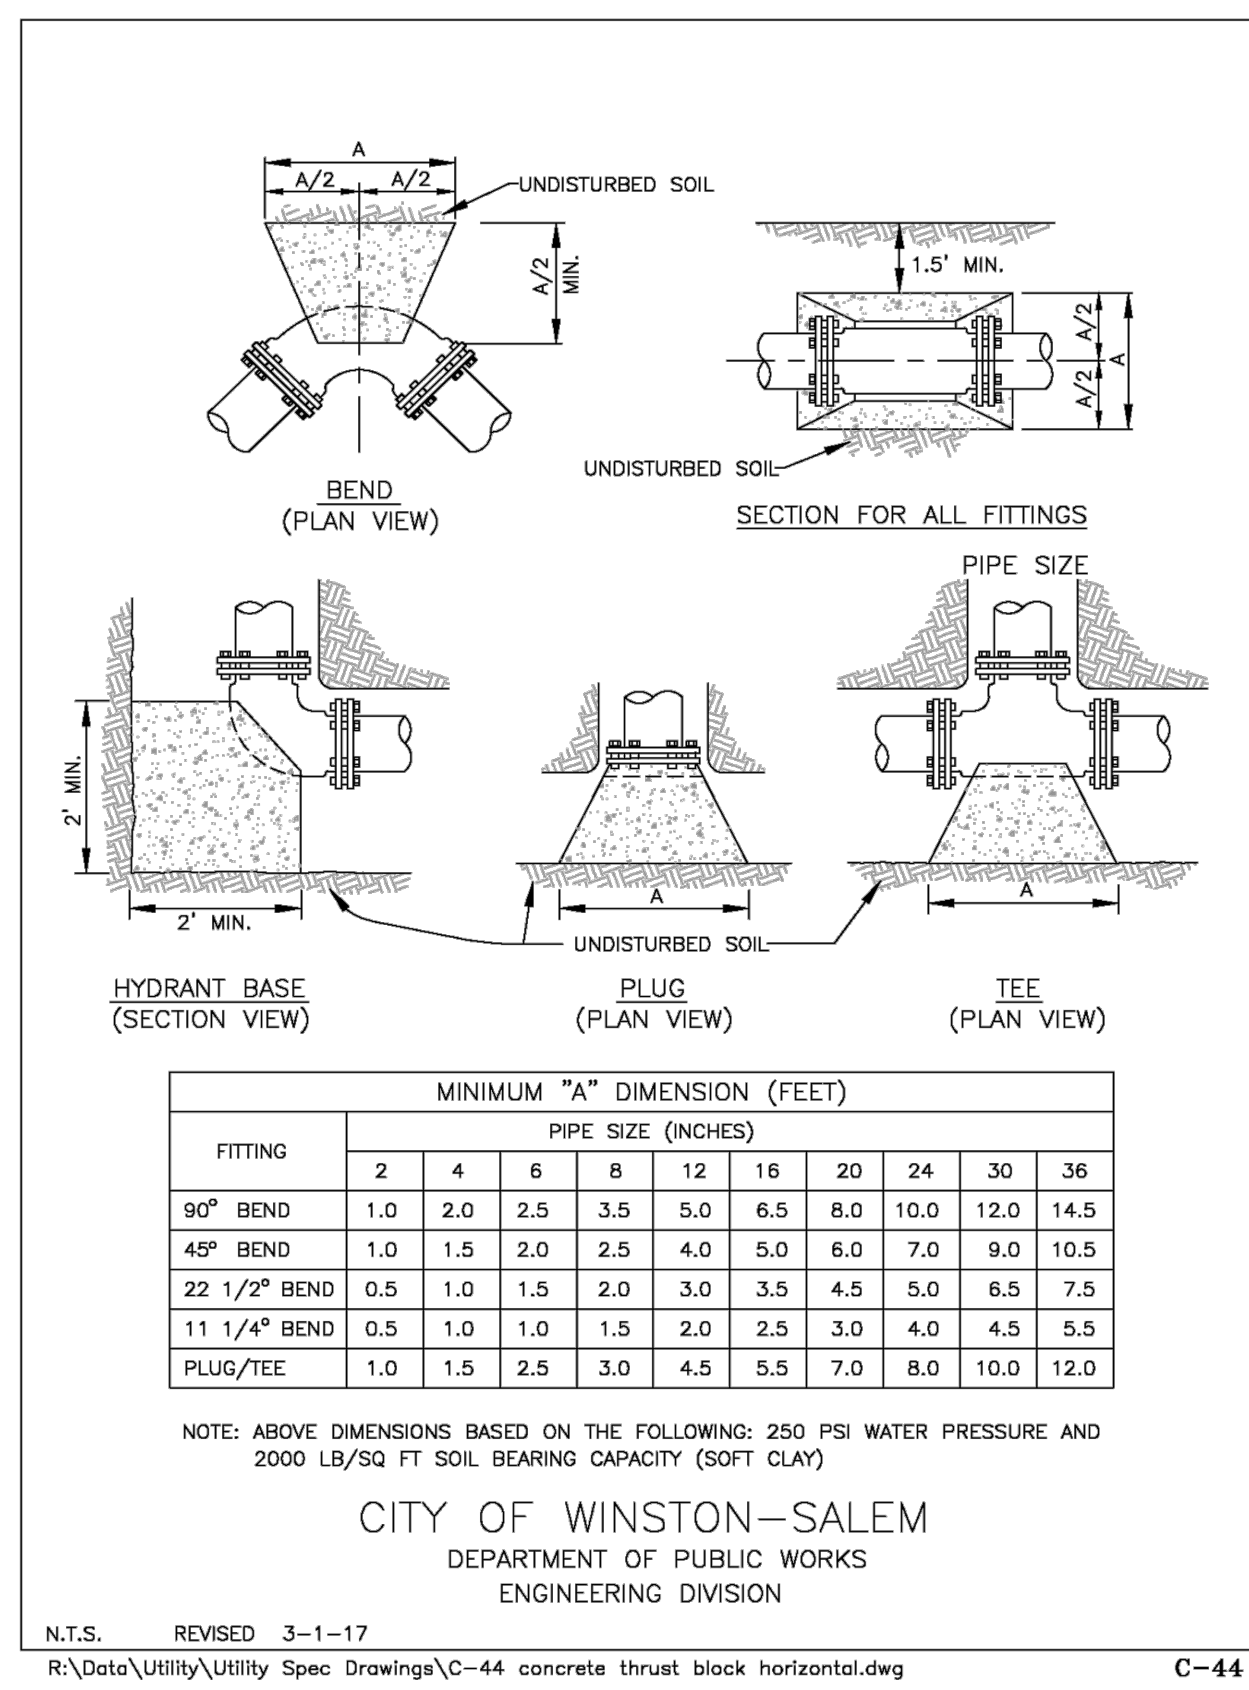


Concrete Thrust Blocks w/ Anchors for Top Vertical Bends

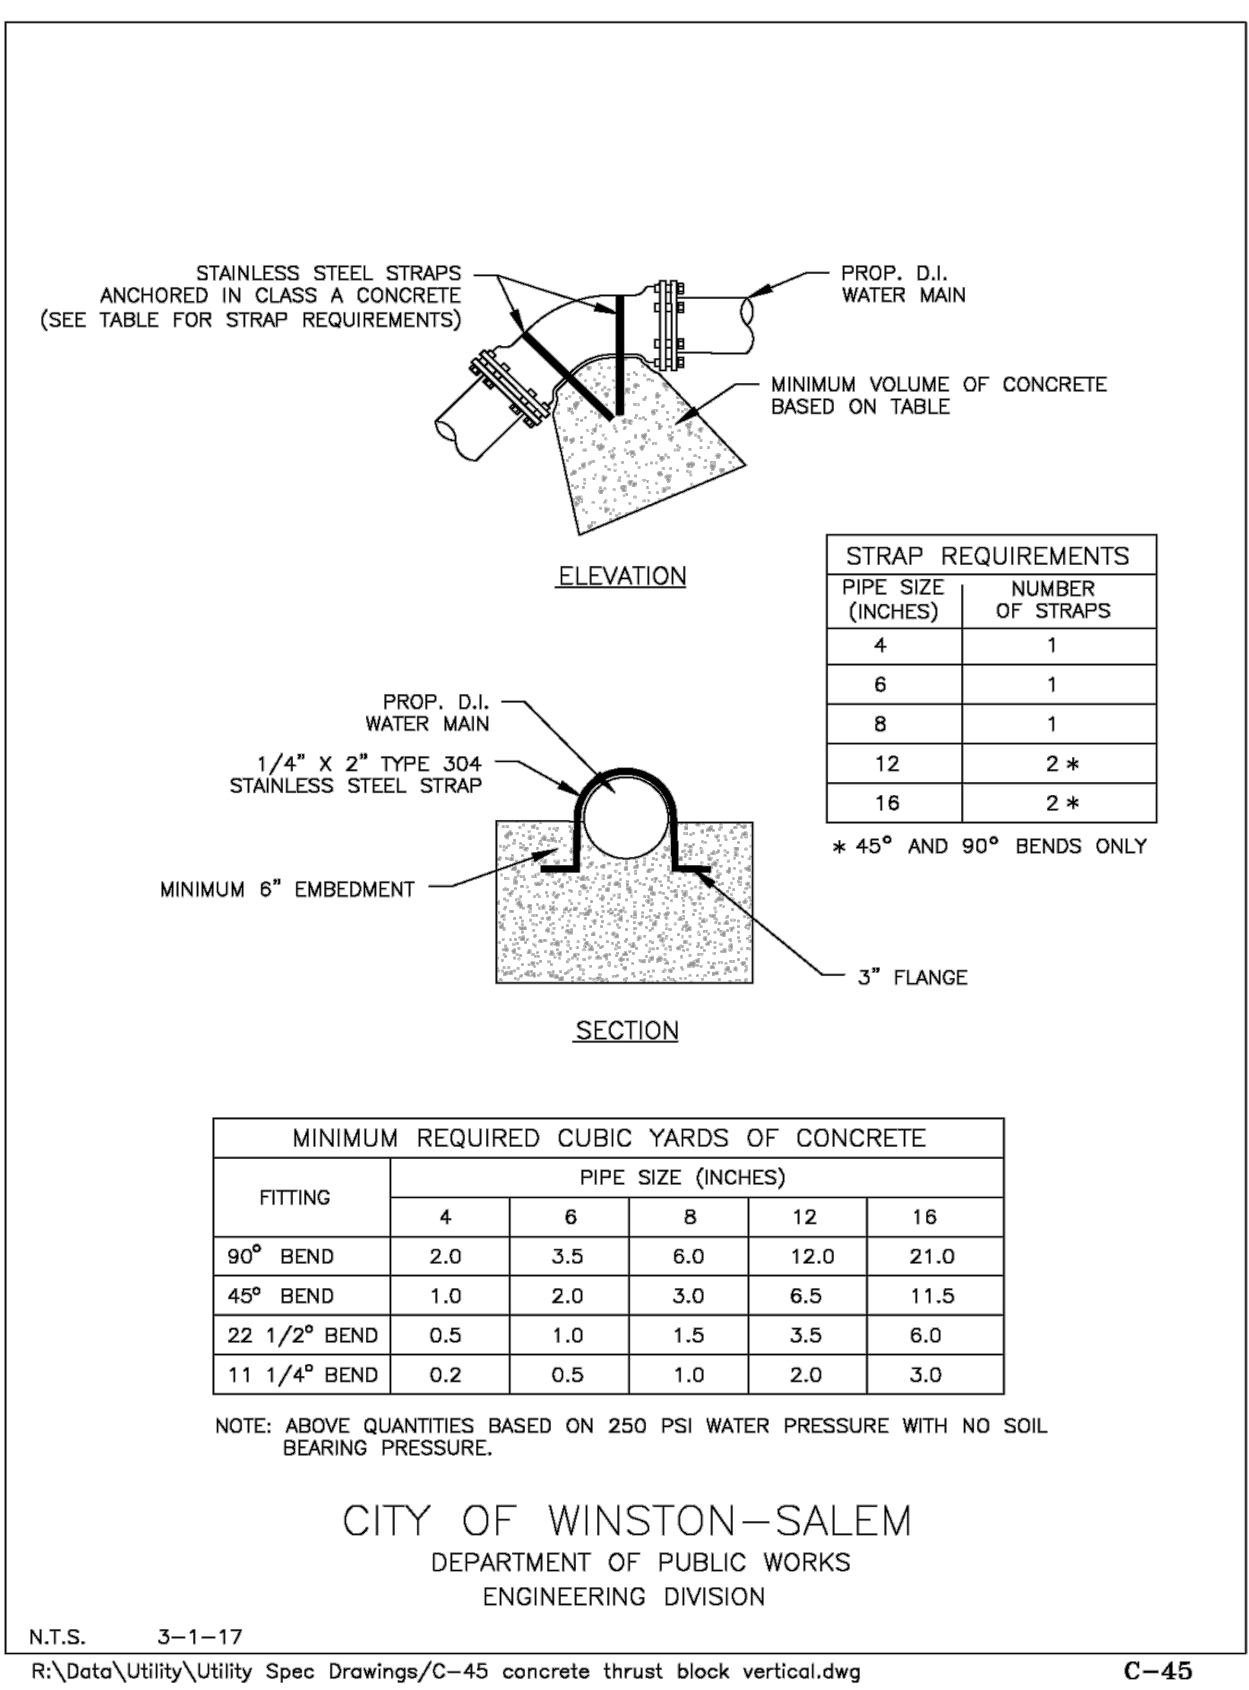

Air Release Valve (Section View)

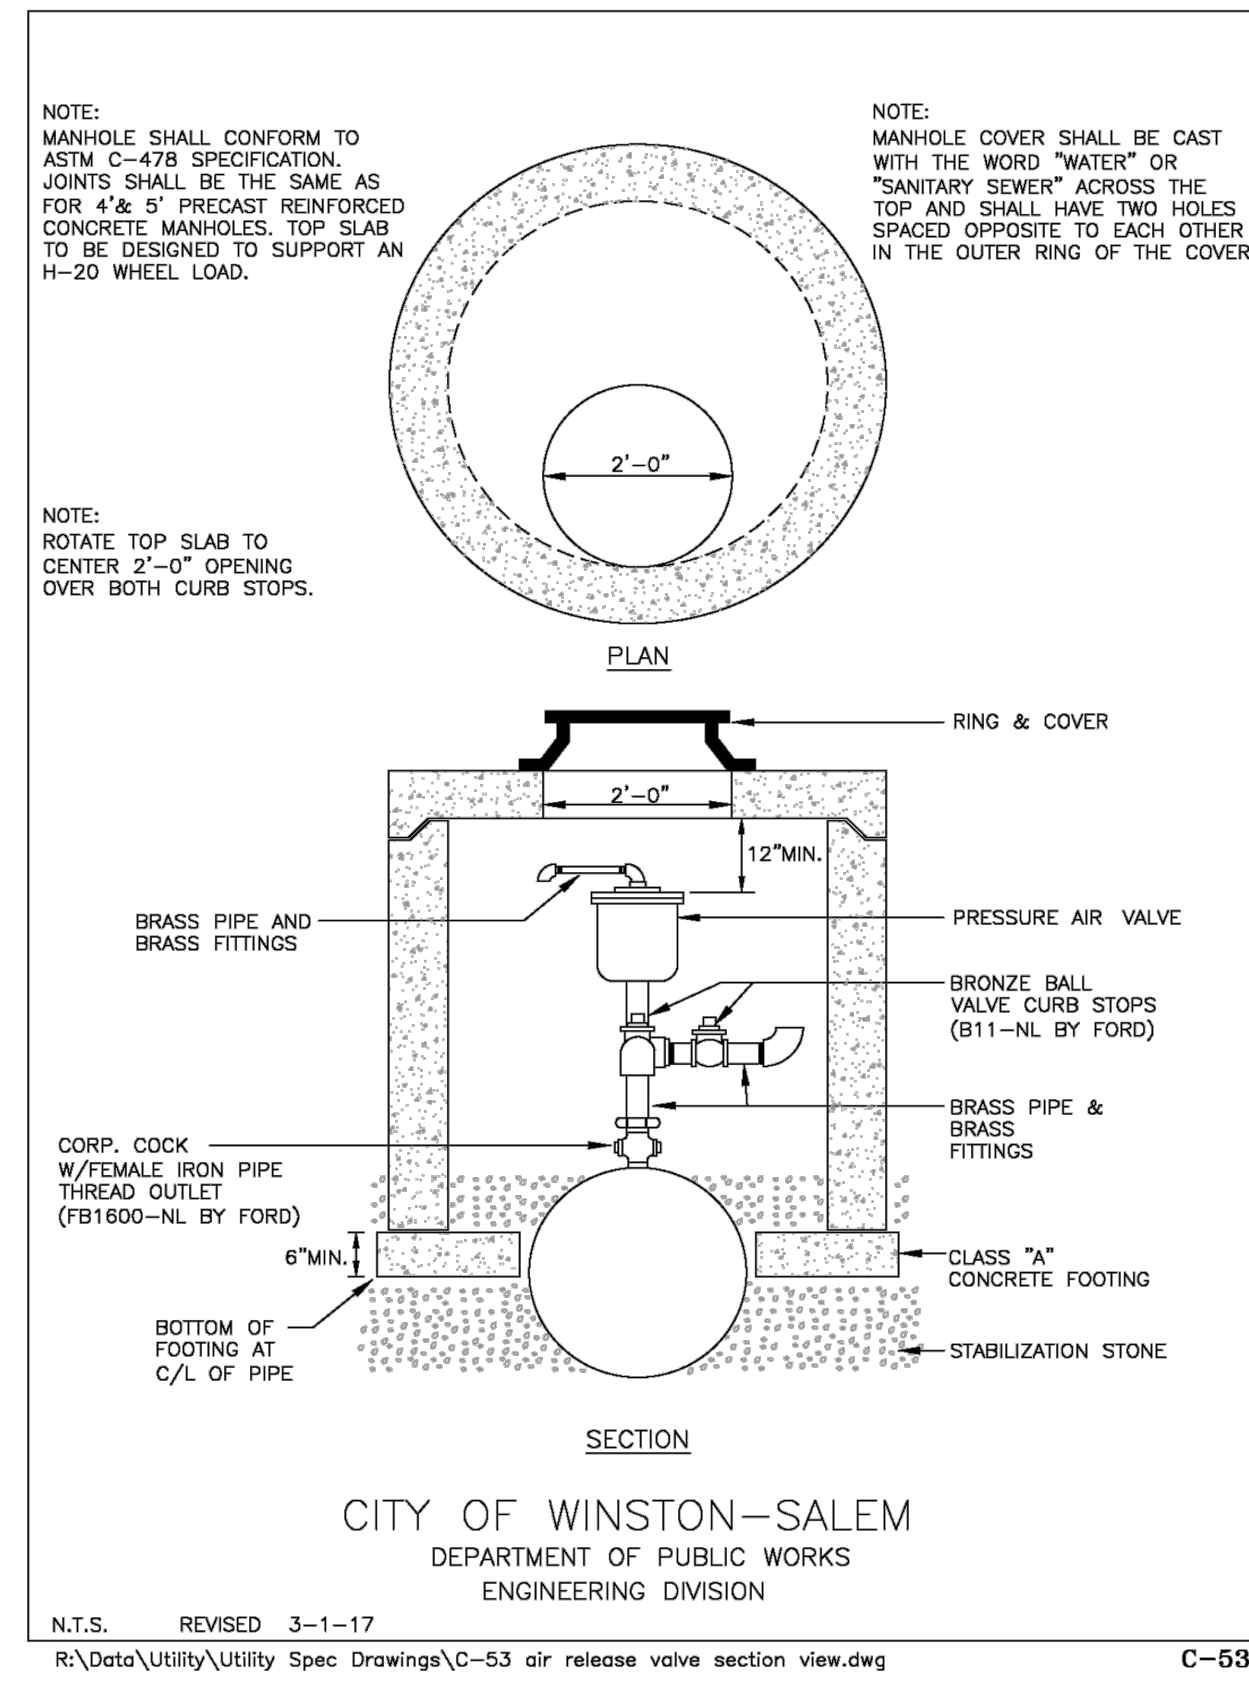

Air Release Valve (Profile View)

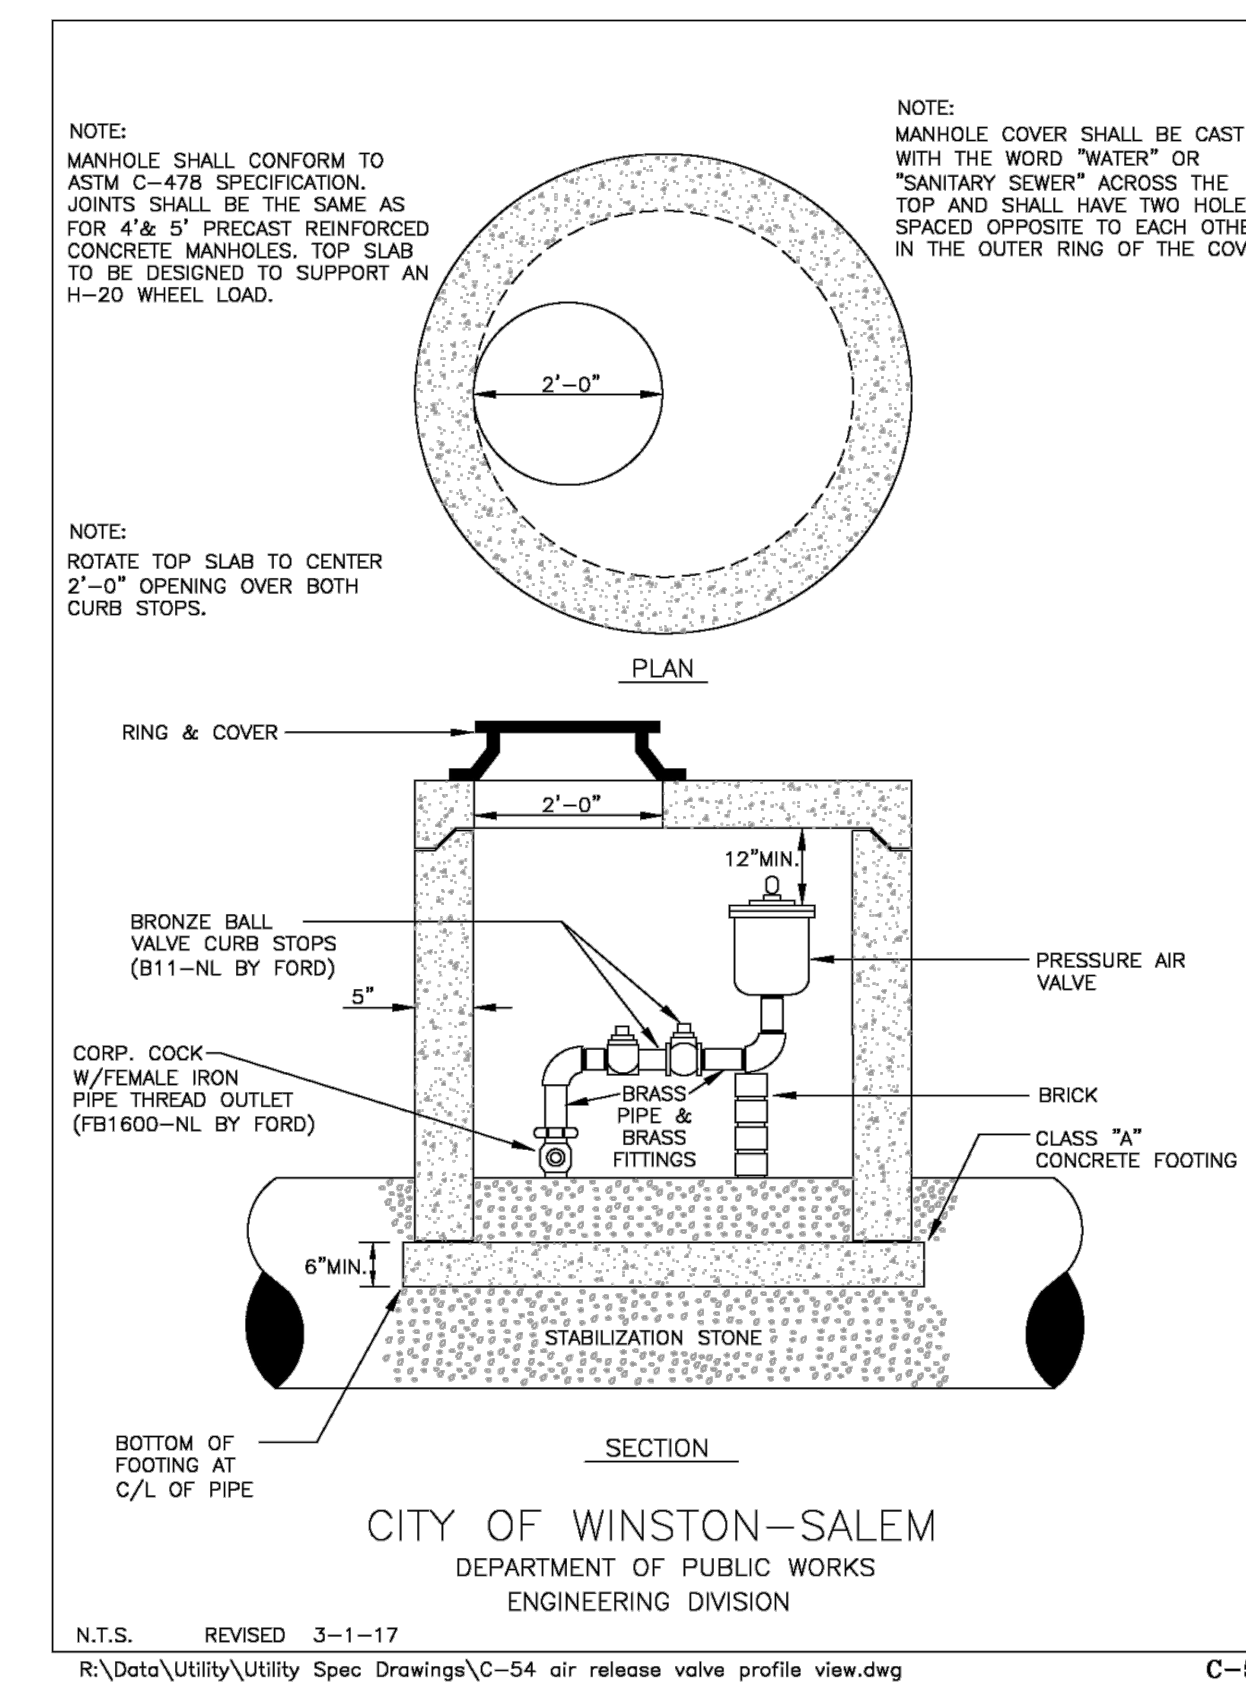

REVISIONS

8/17/99