

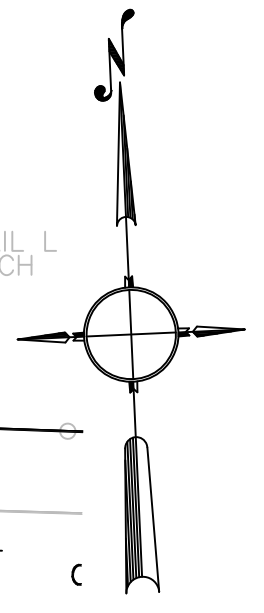
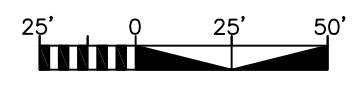


CITY OF WINSTON-SALEM
 PERMIT NUMBER 2837
 SEWER N/A
 DATE 7/25/17

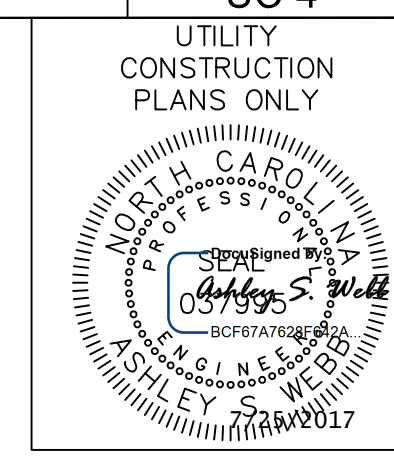

8/17/99

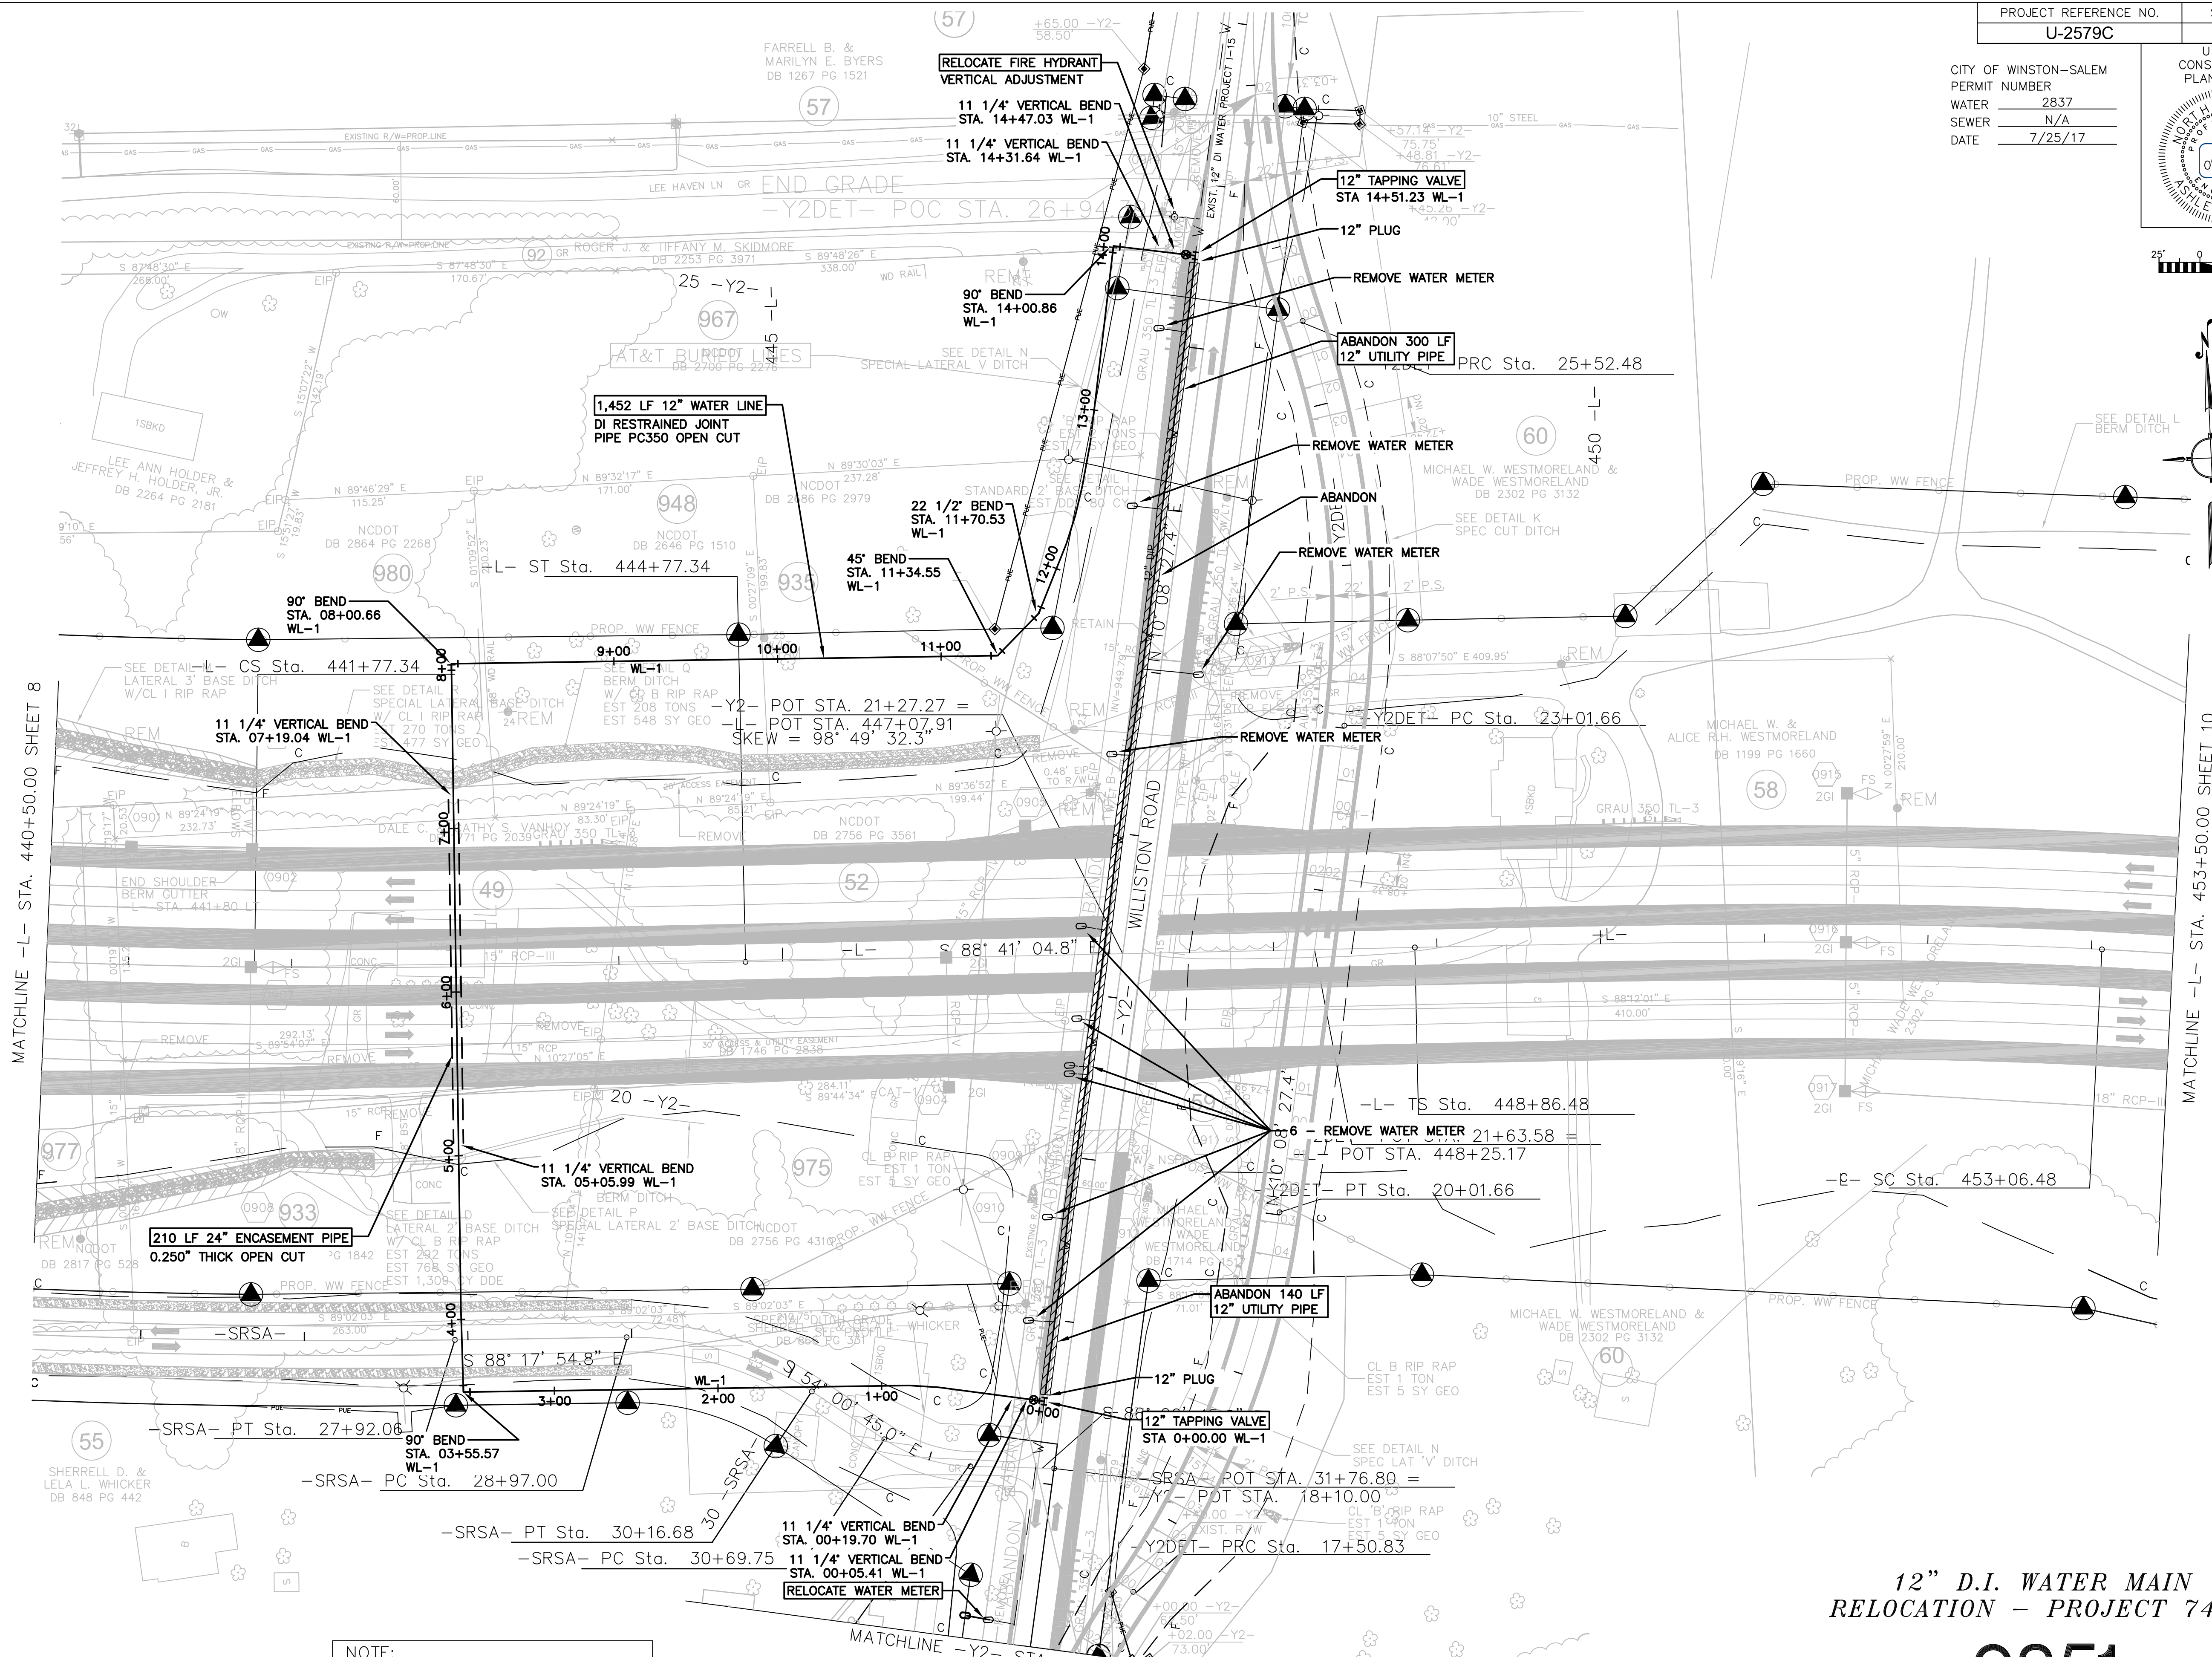

REVISIONS

MATCHLINE -L- STA. 440+50.00 SHEET 8

MATCHLINE -L- STA. 453+50.00 SHEET 10

NOTE: FOR WL-1 PROFILE, SEE SHEET UC-10

12" D.I. WATER MAIN RELOCATION - PROJECT 74351

9351