


SPAN A

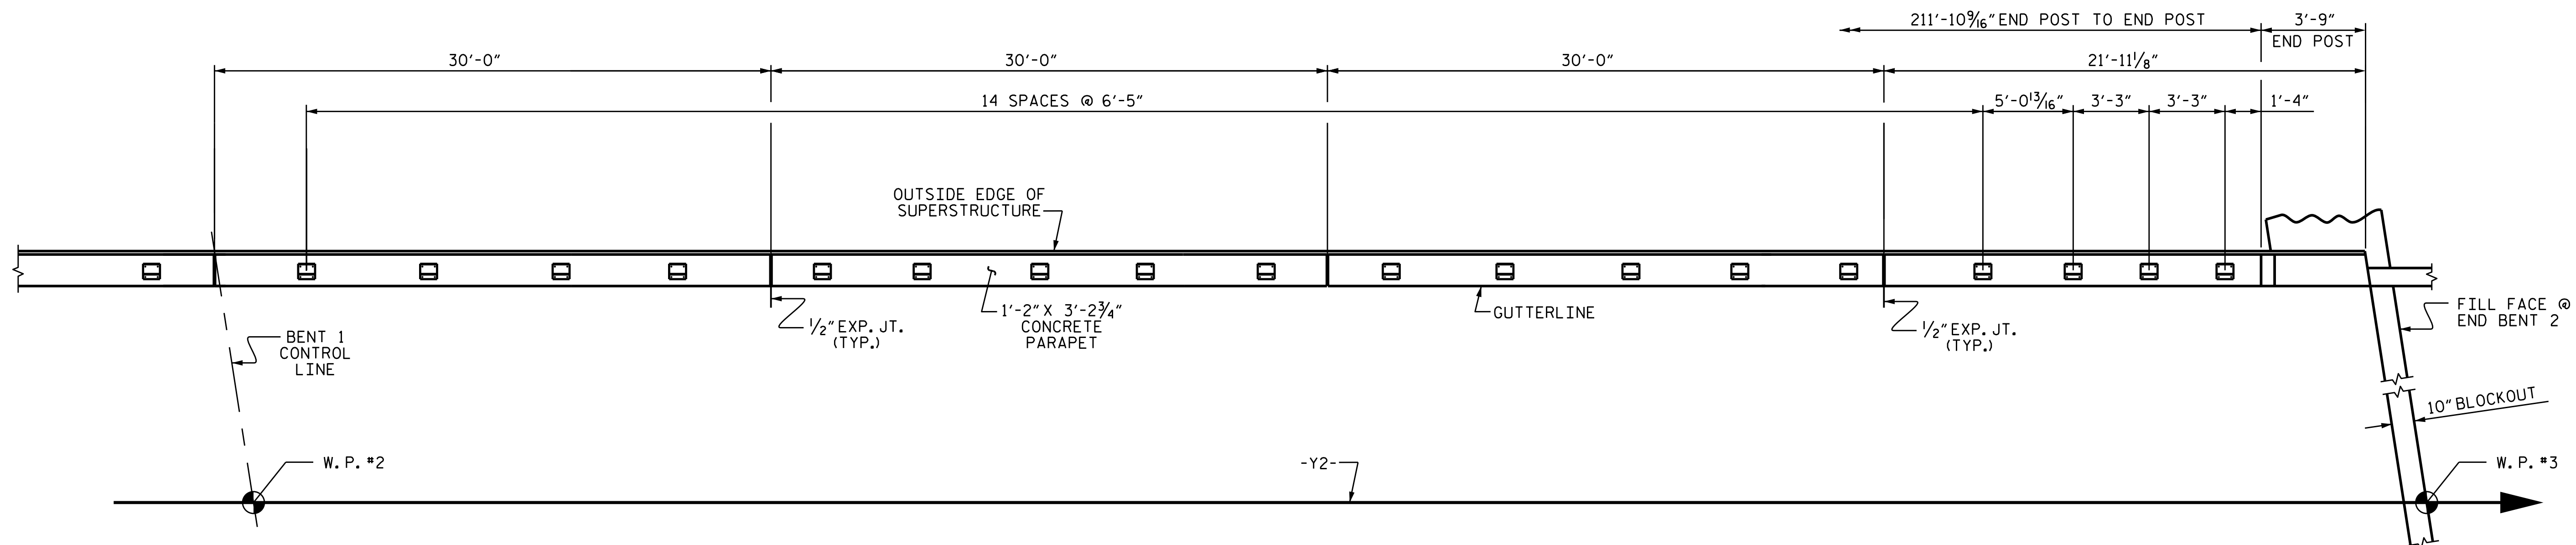


SPAN B

PLAN OF RAIL POST SPACING

LEFT SIDE SHOWN, RIGHT SIDE SIMILAR.

PROJECT NO. U-2579C
FORSYTH COUNTY
 STATION: 21+27.27 -Y2-

SHEET 2 OF 5

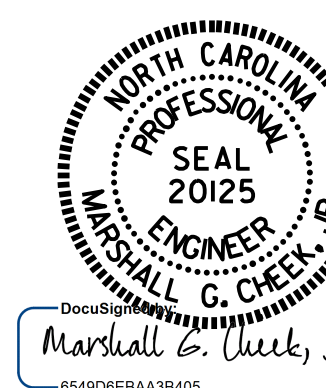

STATE OF NORTH CAROLINA
 DEPARTMENT OF TRANSPORTATION
 RALEIGH

SUPERSTRUCTURE
 PLAN OF RAIL
 POST SPACING

DRAWN BY : N. D'AIUTO DATE : 1/14/16
 CHECKED BY : J.K. BOWLES DATE : 3/31/16
 DESIGN ENGINEER OF RECORD: J.K. BOWLES DATE : 3/31/16

DOCUMENT NOT CONSIDERED
 FINAL UNLESS ALL
 SIGNATURES COMPLETED

REVISIONS						SHEET NO.	
NO.	BY:	DATE:	NO.	BY:	DATE:	S2-16	
1			3			TOTAL	16
2			4			SHEETS	30