



NOTES
 THE TOP SURFACE OF THE END BENT CAP, EXCEPT THE BEARING AREA, SHALL BE RAKED TO A DEPTH OF 1/4".

TOP OF PILE ELEVATIONS	
①	877.96
②	877.75
③	877.55
④	877.34
⑤	877.14
⑥	876.93
⑦	876.72
⑧	876.52
⑨	876.31
⑩	876.11

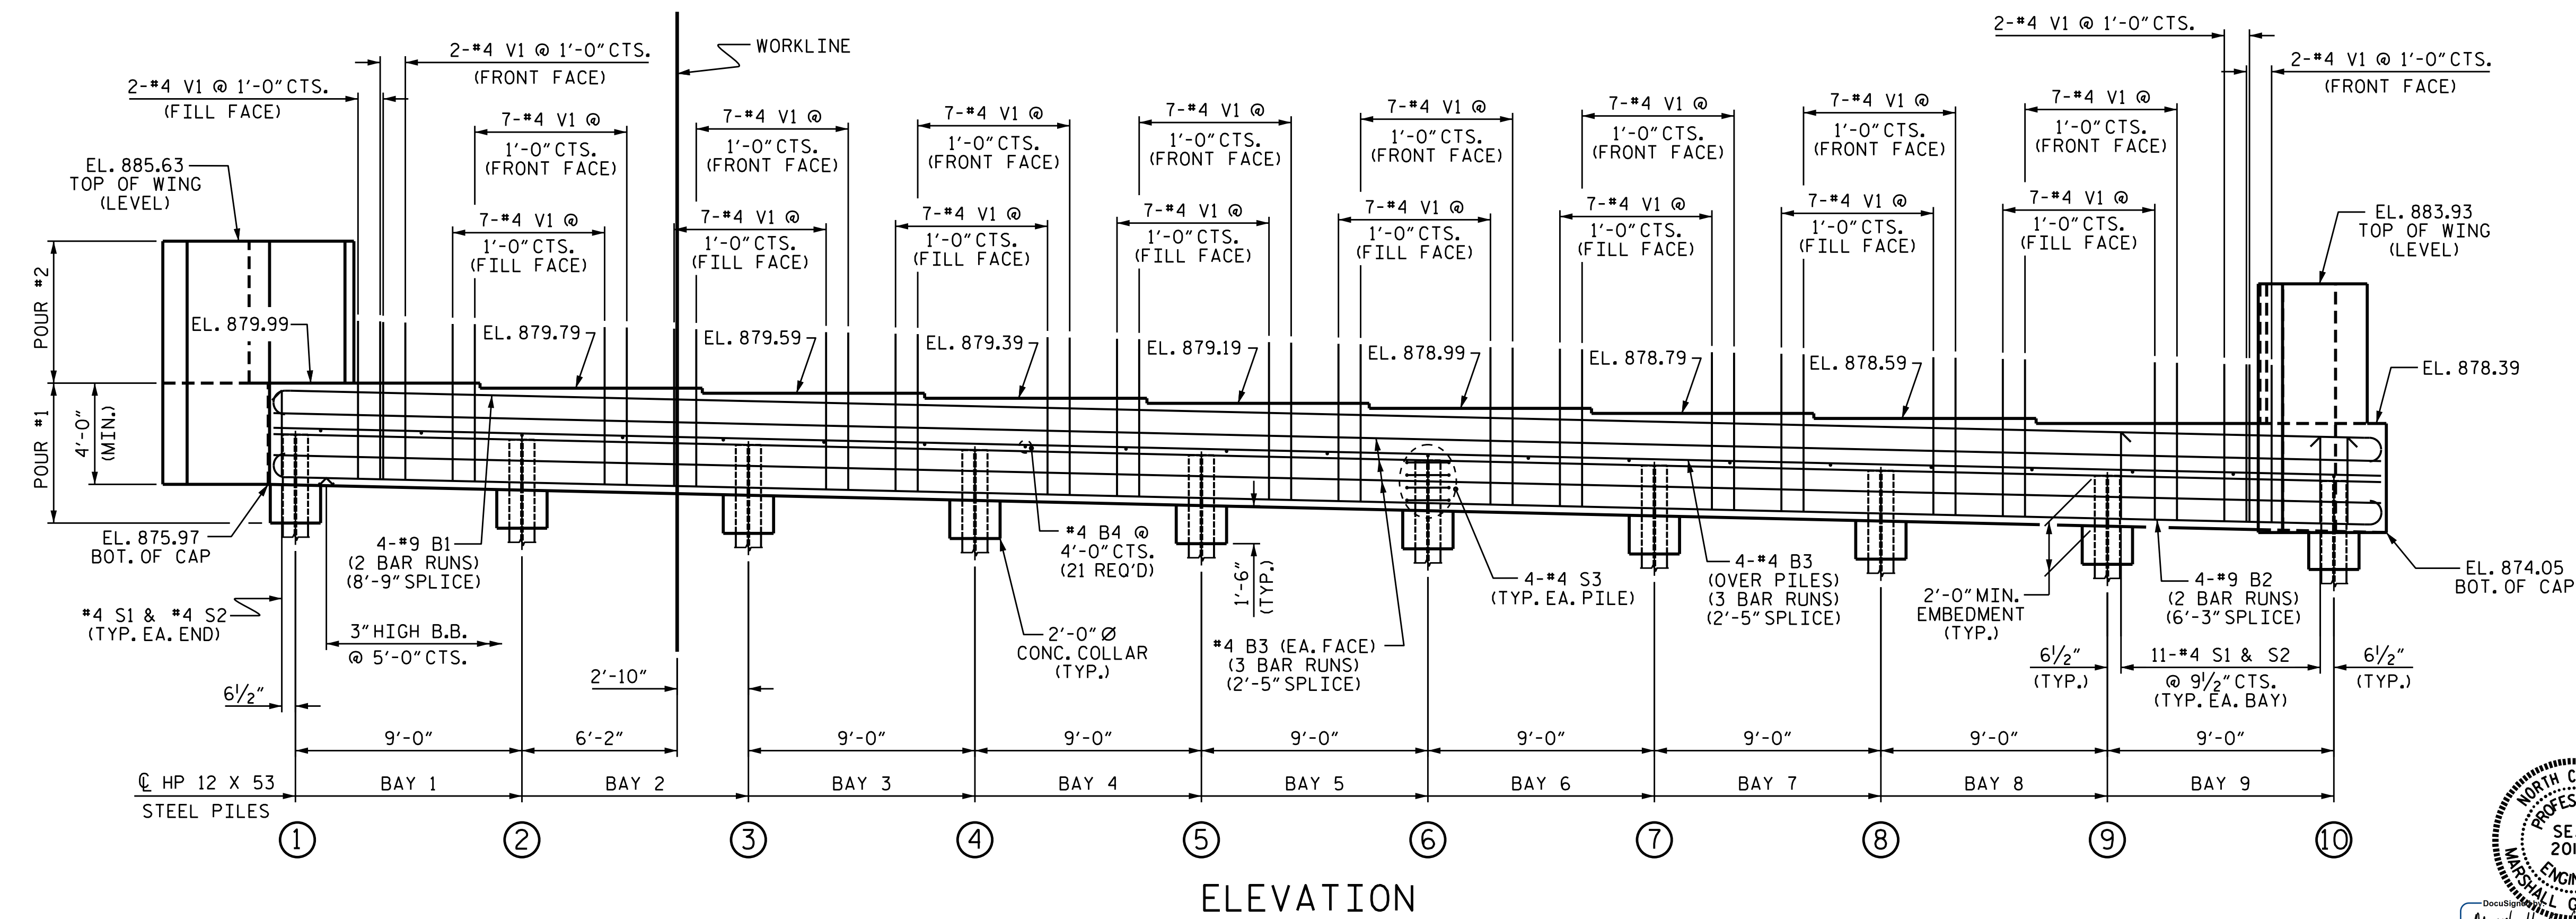

PROJECT NO. U-2579C
 FORSYTH COUNTY
 STATION: 473+70.00 -L-
 SHEET 1 OF 3

STATE OF NORTH CAROLINA
 DEPARTMENT OF TRANSPORTATION
 RALEIGH
 SUBSTRUCTURE
 INTEGRAL
 END BENT 1
 (RIGHT LANE)

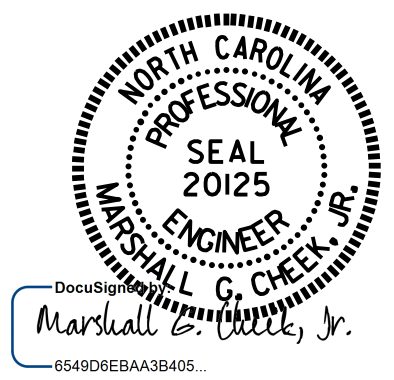

DRAWN BY: H.A. LOCKLEAR DATE: 6/29/16
 CHECKED BY: K.D. LAYNE DATE: 8/3/16
 DESIGN ENGINEER OF RECORD: H.A. LOCKLEAR DATE: 8/18/16

DOCUMENT NOT CONSIDERED FINAL UNLESS ALL SIGNATURES COMPLETED

REVISIONS						SHEET NO.	
NO.	BY:	DATE:	NO.	BY:	DATE:	S4-21	
1			3			TOTAL SHEETS	33
2			4				