


PLAN

NOTES
 THE TOP SURFACE OF THE END BENT CAP, EXCEPT THE BEARING AREA, SHALL BE RAKED TO A DEPTH OF 1/4".

TOP OF PILE ELEVATIONS

①	875.44
②	875.30
③	875.16
④	875.02
⑤	874.88
⑥	874.74
⑦	874.60
⑧	874.46
⑨	874.32
⑩	874.18
⑪	874.04
⑫	873.90
⑬	873.76

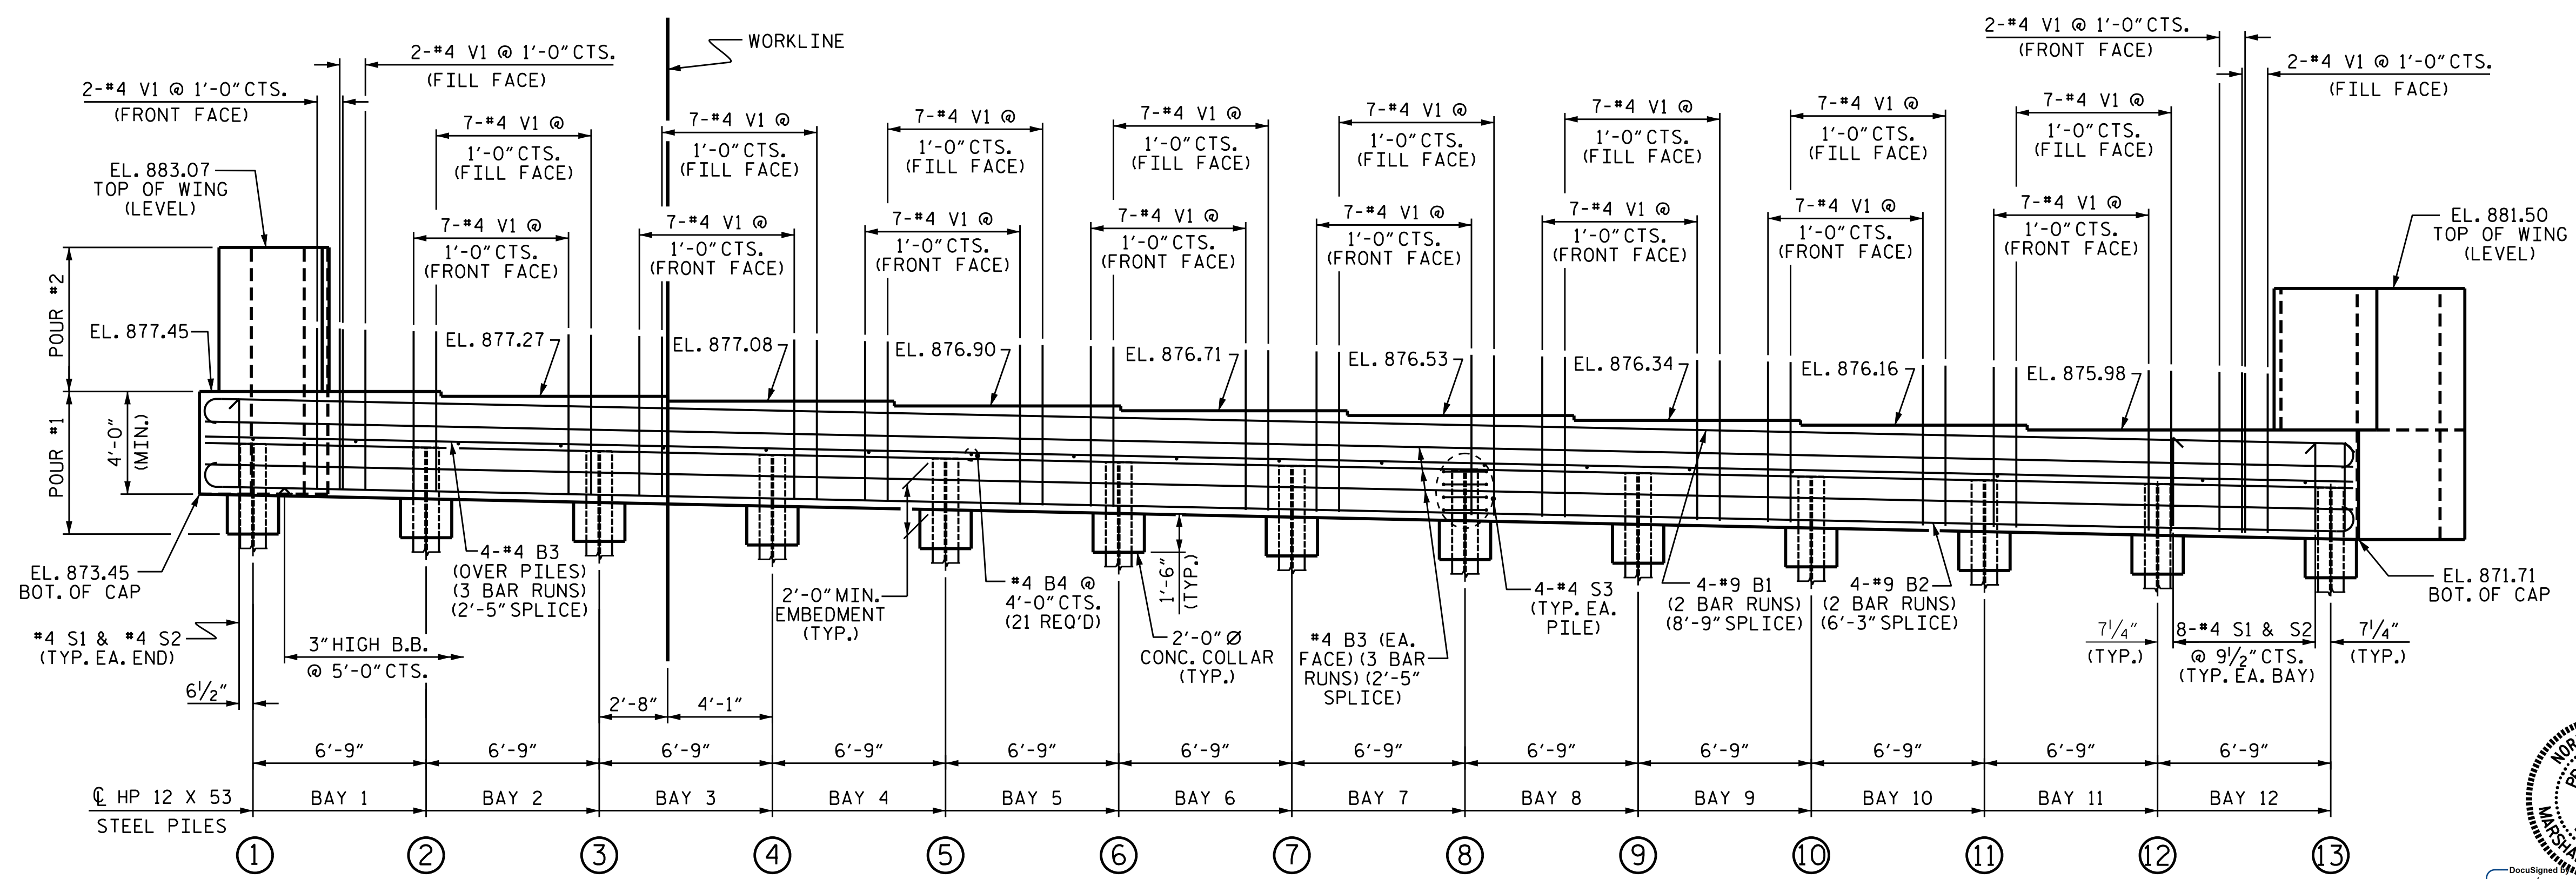

ELEVATION

PROJECT NO. U-2579C
 FORSYTH COUNTY
 STATION: 473+70.00 -L-

SHEET 1 OF 3



STATE OF NORTH CAROLINA
 DEPARTMENT OF TRANSPORTATION
 RALEIGH
 SUBSTRUCTURE
 INTEGRAL
 END BENT 2
 (RIGHT LANE)

DRAWN BY: H.A. LOCKLEAR DATE: 6/29/16
 CHECKED BY: K.D. LAYNE DATE: 8/3/16
 DESIGN ENGINEER OF RECORD: H.A. LOCKLEAR DATE: 8/18/16

DOCUMENT NOT CONSIDERED
 FINAL UNLESS ALL
 SIGNATURES COMPLETED

REVISIONS						SHEET NO.
NO.	BY:	DATE:	NO.	BY:	DATE:	S4-28
1			3			TOTAL SHEETS
2			4			33