

SIGN NUMBER: SP1 TYPE: STATIONARY QUANTITY: SEE PLANS SIGN WIDTH: 2'-0" HEIGHT: 1'-6" TOTAL AREA: 3.0 Sq.Ft. BORDER TYPE: INSET RECESS: 0.38" WIDTH: 0.5" RADII: 1.5" NO. Z BARS: LENGTH:	BACKG COLOR: Fluorescent Orange COPY COLOR: Black <table border="1"> <thead> <tr> <th>SYMBOL</th> <th>X</th> <th>Y</th> <th>WID</th> <th>HT</th> </tr> </thead> <tbody> <tr><td> </td><td> </td><td> </td><td> </td><td> </td></tr> <tr><td> </td><td> </td><td> </td><td> </td><td> </td></tr> <tr><td> </td><td> </td><td> </td><td> </td><td> </td></tr> <tr><td> </td><td> </td><td> </td><td> </td><td> </td></tr> <tr><td> </td><td> </td><td> </td><td> </td><td> </td></tr> <tr><td> </td><td> </td><td> </td><td> </td><td> </td></tr> </tbody> </table> MAT'L: 0.080" (2.0 mm) ALUMINUM	SYMBOL	X	Y	WID	HT																															DESIGN BY: LD STOUCHKO PROJECT ID: B-5236 CHECKED BY: LOCATION: NEW HANOVER COUNTY Feb 24, 2017 DIV: 3
SYMBOL	X	Y	WID	HT																																	
USE NOTES: 1,2 1. Legend and border shall be direct applied black non-reflective sheeting. 2. Background shall be NC GRADE B fluorescent orange retroreflective sheeting.		<p>BORDER R=1.5" TH=0.5" IN=0.38"</p> <p>Panel Style: const rect.ssi M.U.T.C.D.: 2009 Edition</p>																																			
Spacing Factor is 1 unless specified otherwise																																					

LETTER POSITIONS

Letter locations are panel edge to lower left corner							Series/Size	Text Length
R	I	V	E	R			C 2000	
4.5	8.2	9.6	13.4	16.8			15.1	
R	O	A	D				C 2000	
5.1	8.7	12.2	16.1				13.9	

NORTH CAROLINA D.O.T. SIGN DETAIL


25-MAY-2017 16:21
 C:\Users\LDStouchko\Documents\2017\Projects\B-5236\Traffic\TrafficControl\TCP\B-5236 TMP 02.dgn
 MILE2034 - AT - DUS3000B

APPROVED: [Signature]

DATE: 5/25/2017

SEAL

**DOCUMENT NOT CONSIDERED FINAL
UNLESS ALL SIGNATURES COMPLETED**

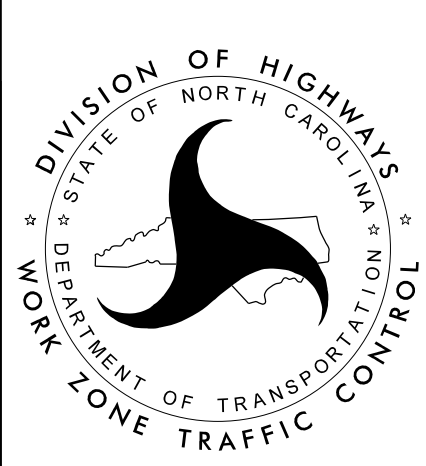

SPECIAL SIGN DESIGN
SR 1100
(RIVER ROAD)