


* SEE INSET A FOR PLACEMENT OF ADDITIONAL BARRICADES, ROAD CLOSURE AND DETOUR SIGNS NOT SHOWN ON DETOUR MAP AT THE INTERSECTION OF US 421 AND S. SEABREEZE RD.

** SEE INSET B FOR PLACEMENT OF ADDITIONAL BARRICADES, AND ROAD CLOSURE AND DETOUR SIGNS NOT SHOWN ON DETOUR MAP AT THE INTERSECTION OF RIVER ROAD AND SANDERS RD.

REFER TO ROADWAY STANDARD DRAWING 1101.03, SHEET 1 OF 9 FOR APPLICABLE NOTES.

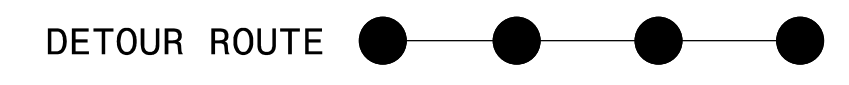

INSET D
SEE SHEET TMP-4


INSET A

INSET B

INSET C
SEE SHEET TMP-4


25-MAY-2017 16:21:00 C:\Users\jch101\OneDrive\Documents\Traffic\TrafficControl\TCP\B-5236-TMP-03.dgn
25-MAY-2017 16:21:00 C:\Users\jch101\OneDrive\Documents\Traffic\TrafficControl\TCP\B-5236-TMP-03.dgn
25-MAY-2017 16:21:00 C:\Users\jch101\OneDrive\Documents\Traffic\TrafficControl\TCP\B-5236-TMP-03.dgn

ATKINS 1616 EAST MILLBROOK ROAD, SUITE 160
RALEIGH, NORTH CAROLINA 27609
(919) 876-6888 NCBEES #F-0326

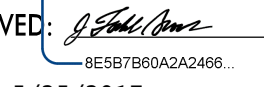APPROVED: 
DATE: 5/25/2017

SEAL

**DOCUMENT NOT CONSIDERED FINAL
UNLESS ALL SIGNATURES COMPLETED**

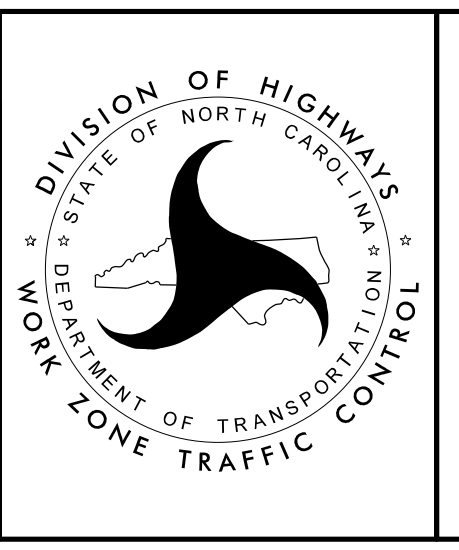

DIVISION OF HIGHWAYS
STATE OF NORTH CAROLINA
DEPARTMENT OF TRANSPORTATION
WORK ZONE TRAFFIC CONTROL

**OFF-SITE DETOUR
SR 1100
(RIVER ROAD)**