



### UTILITIES BY OTHERS

NOTE:  
 ALL UTILITY WORK SHOWN ON THIS SHEET WILL BE DONE BY OTHERS.  
 NO PAYMENT WILL BE MADE TO THE CONTRACTOR FOR UTILITY WORK SHOWN ON THIS SHEET.

NAD 83/NSRS 2007

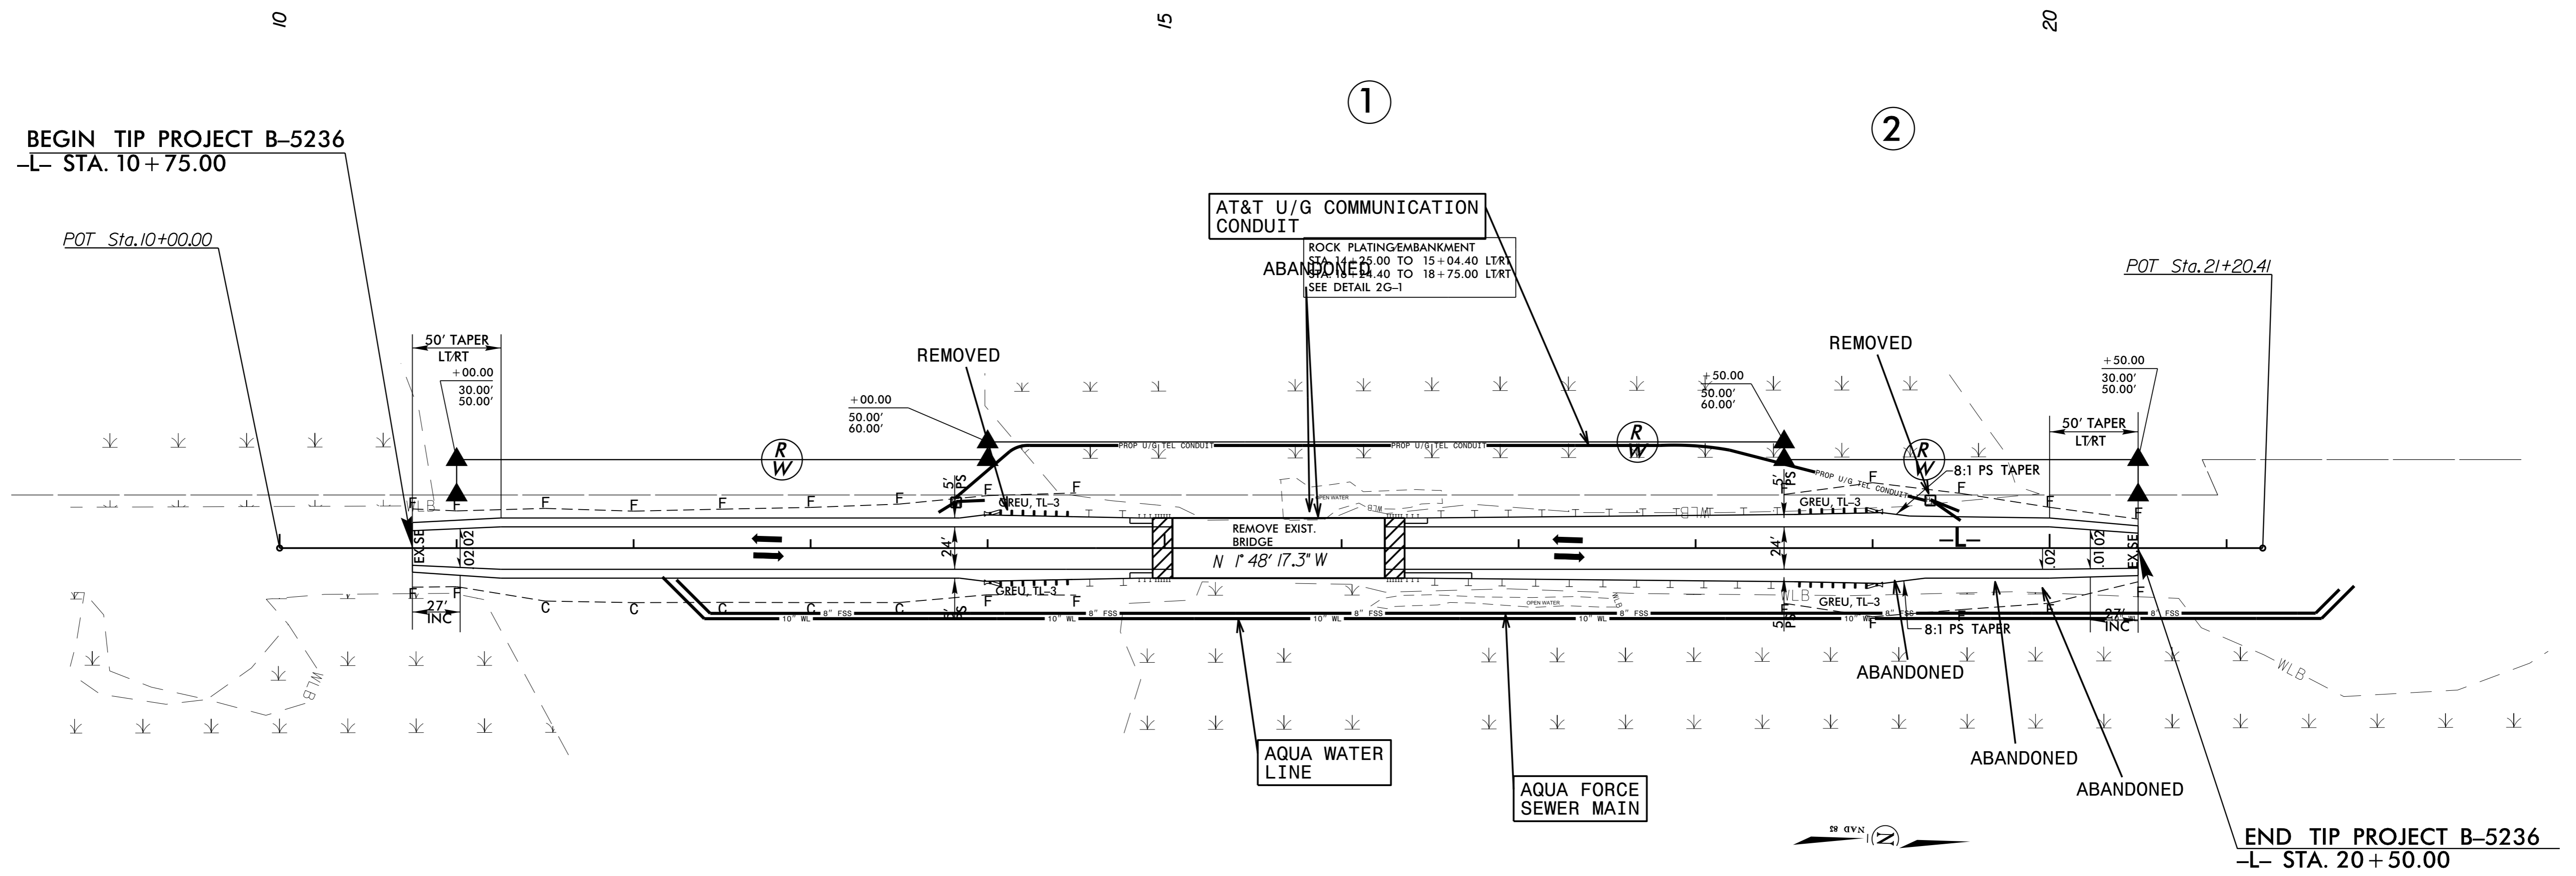

REMOVE EXIST.  
BRIDGE

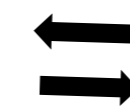

15-AUG-2017 14:27:06 Final\UOplan\B5236\_Uo2.rdy4\_UO02.psh.dgn  
 5/14/99