



6/23/16

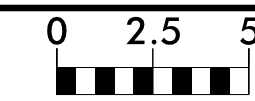

PROJ. REFERENCE NO.	SHEET NO.
B-5236	X-1

PROJ. REFERENCE NO.	SHEET NO.
B-5236	X-1

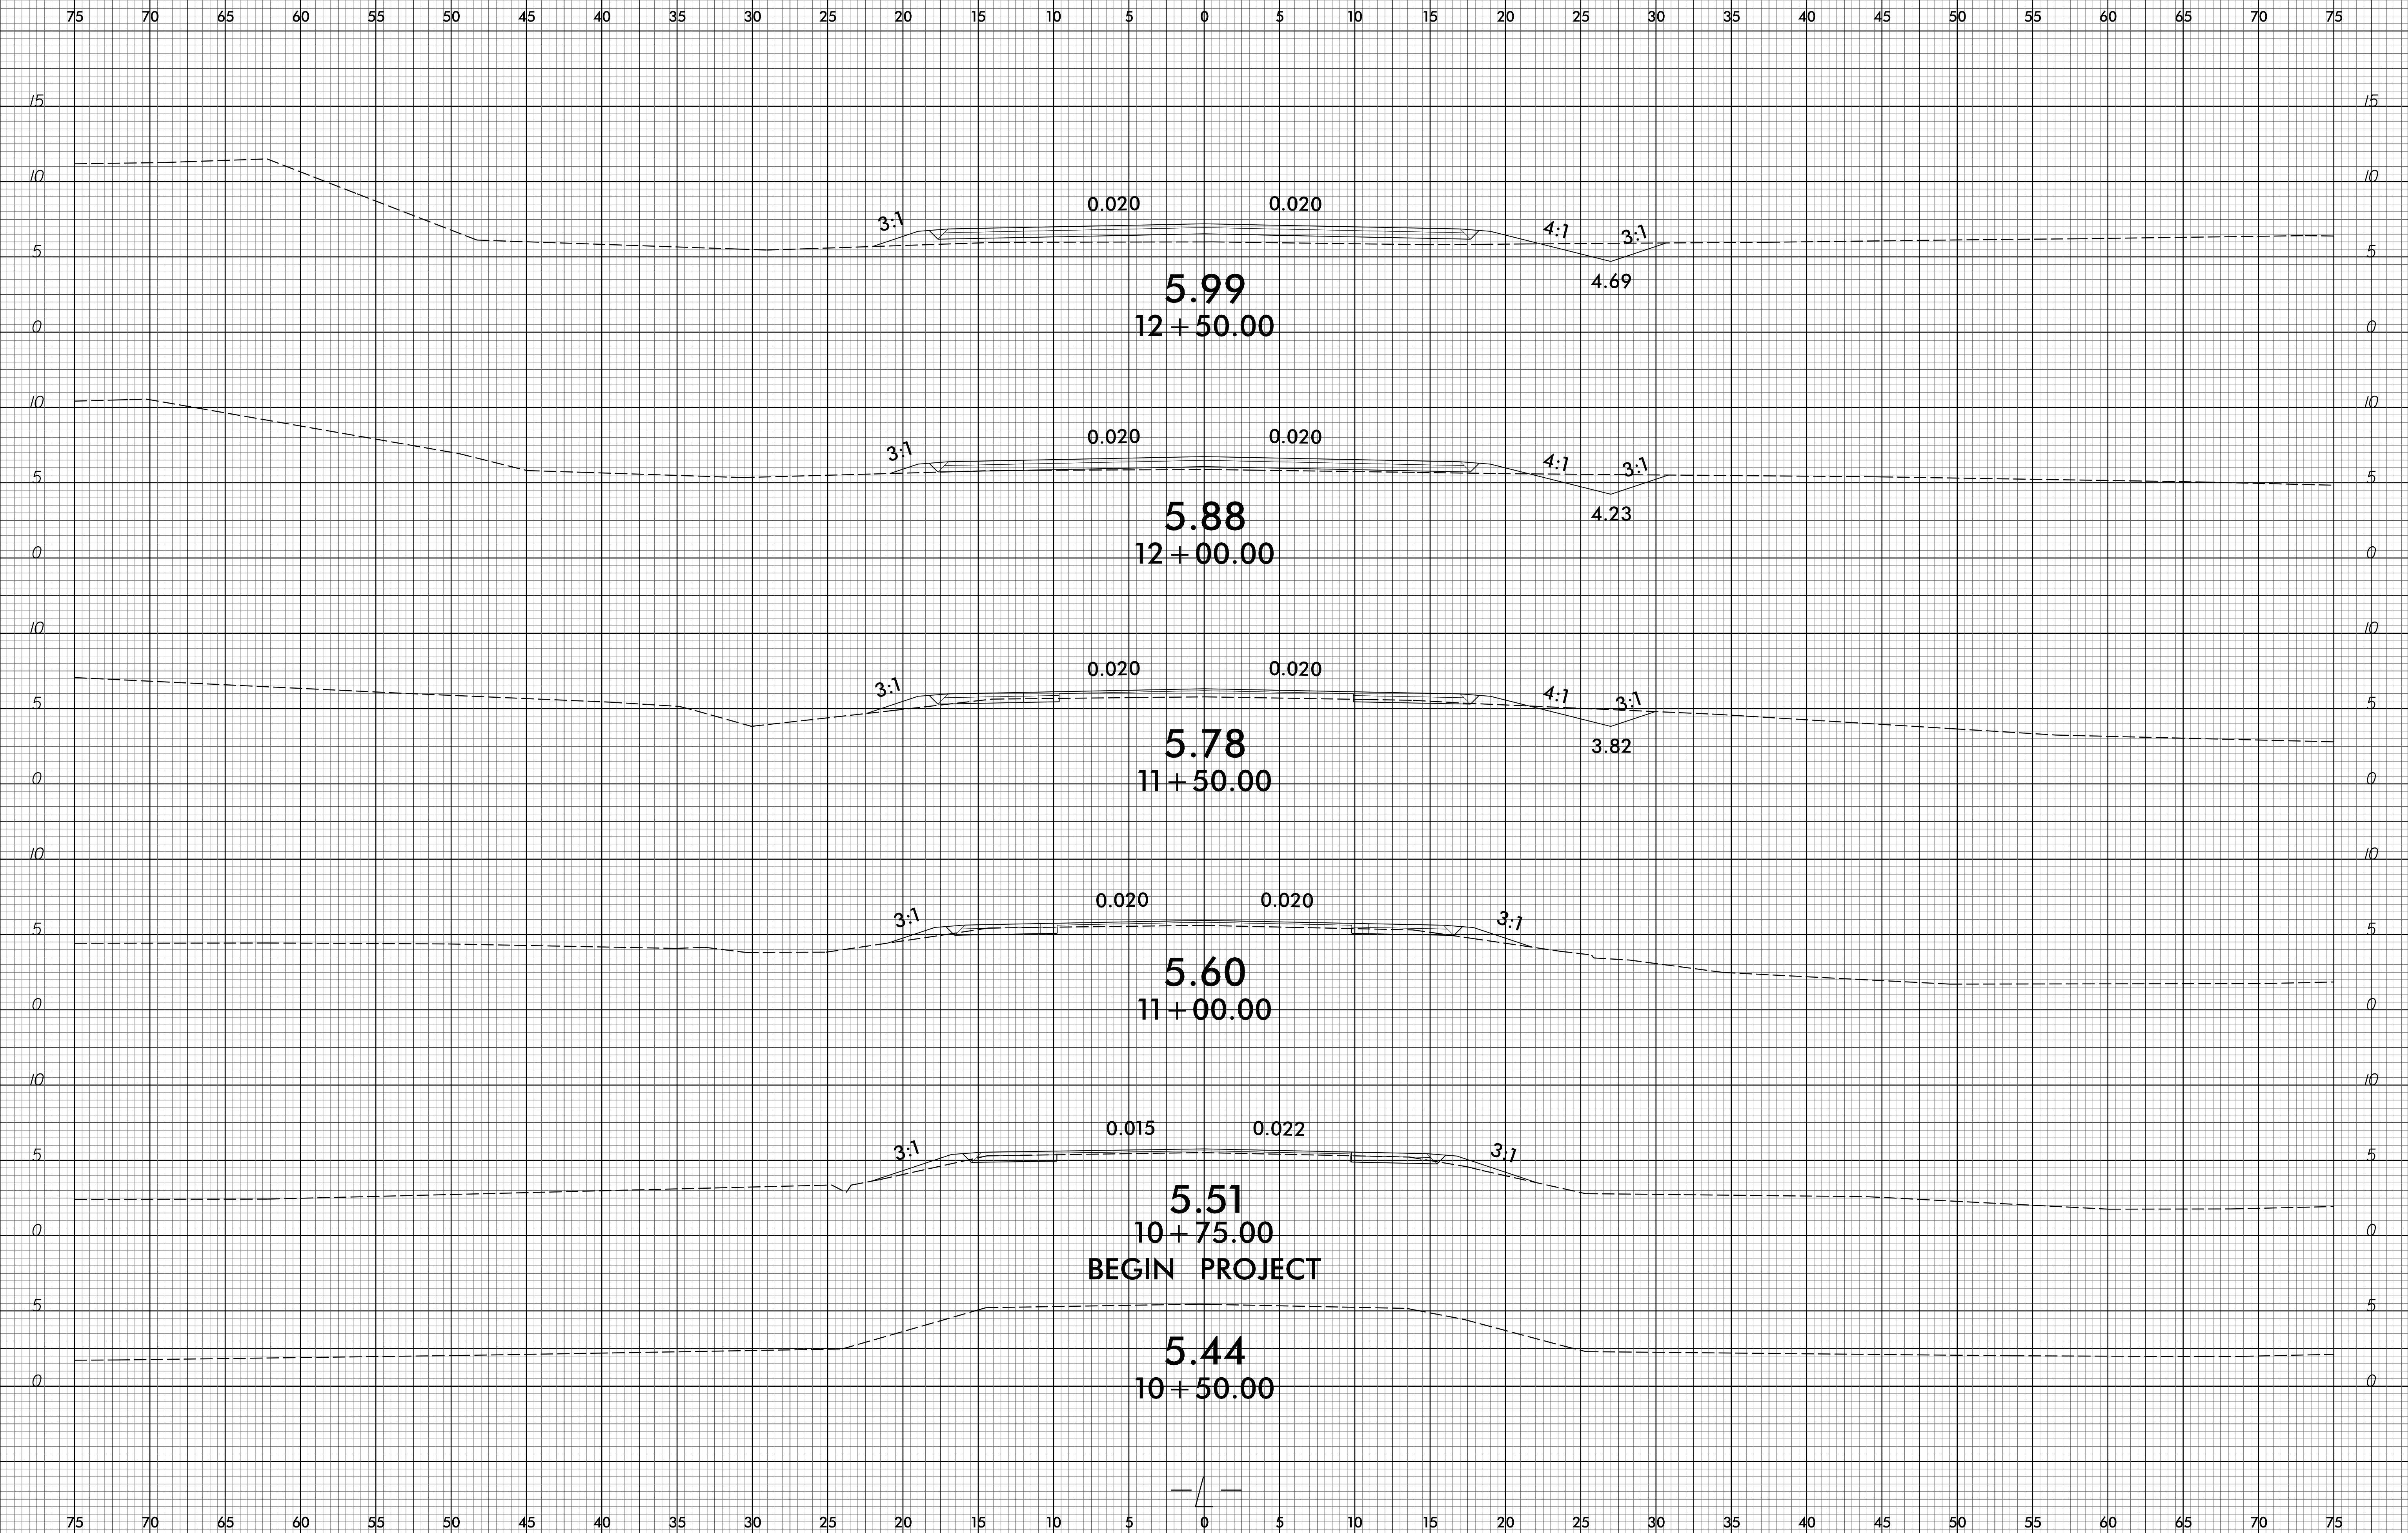

07-JUN-2017 13:51
 S:\PROJECTS\B5236-Modeling\B5236-Fdyj.xpl.dgn

