
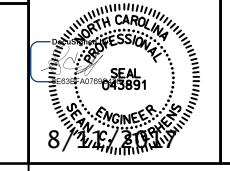
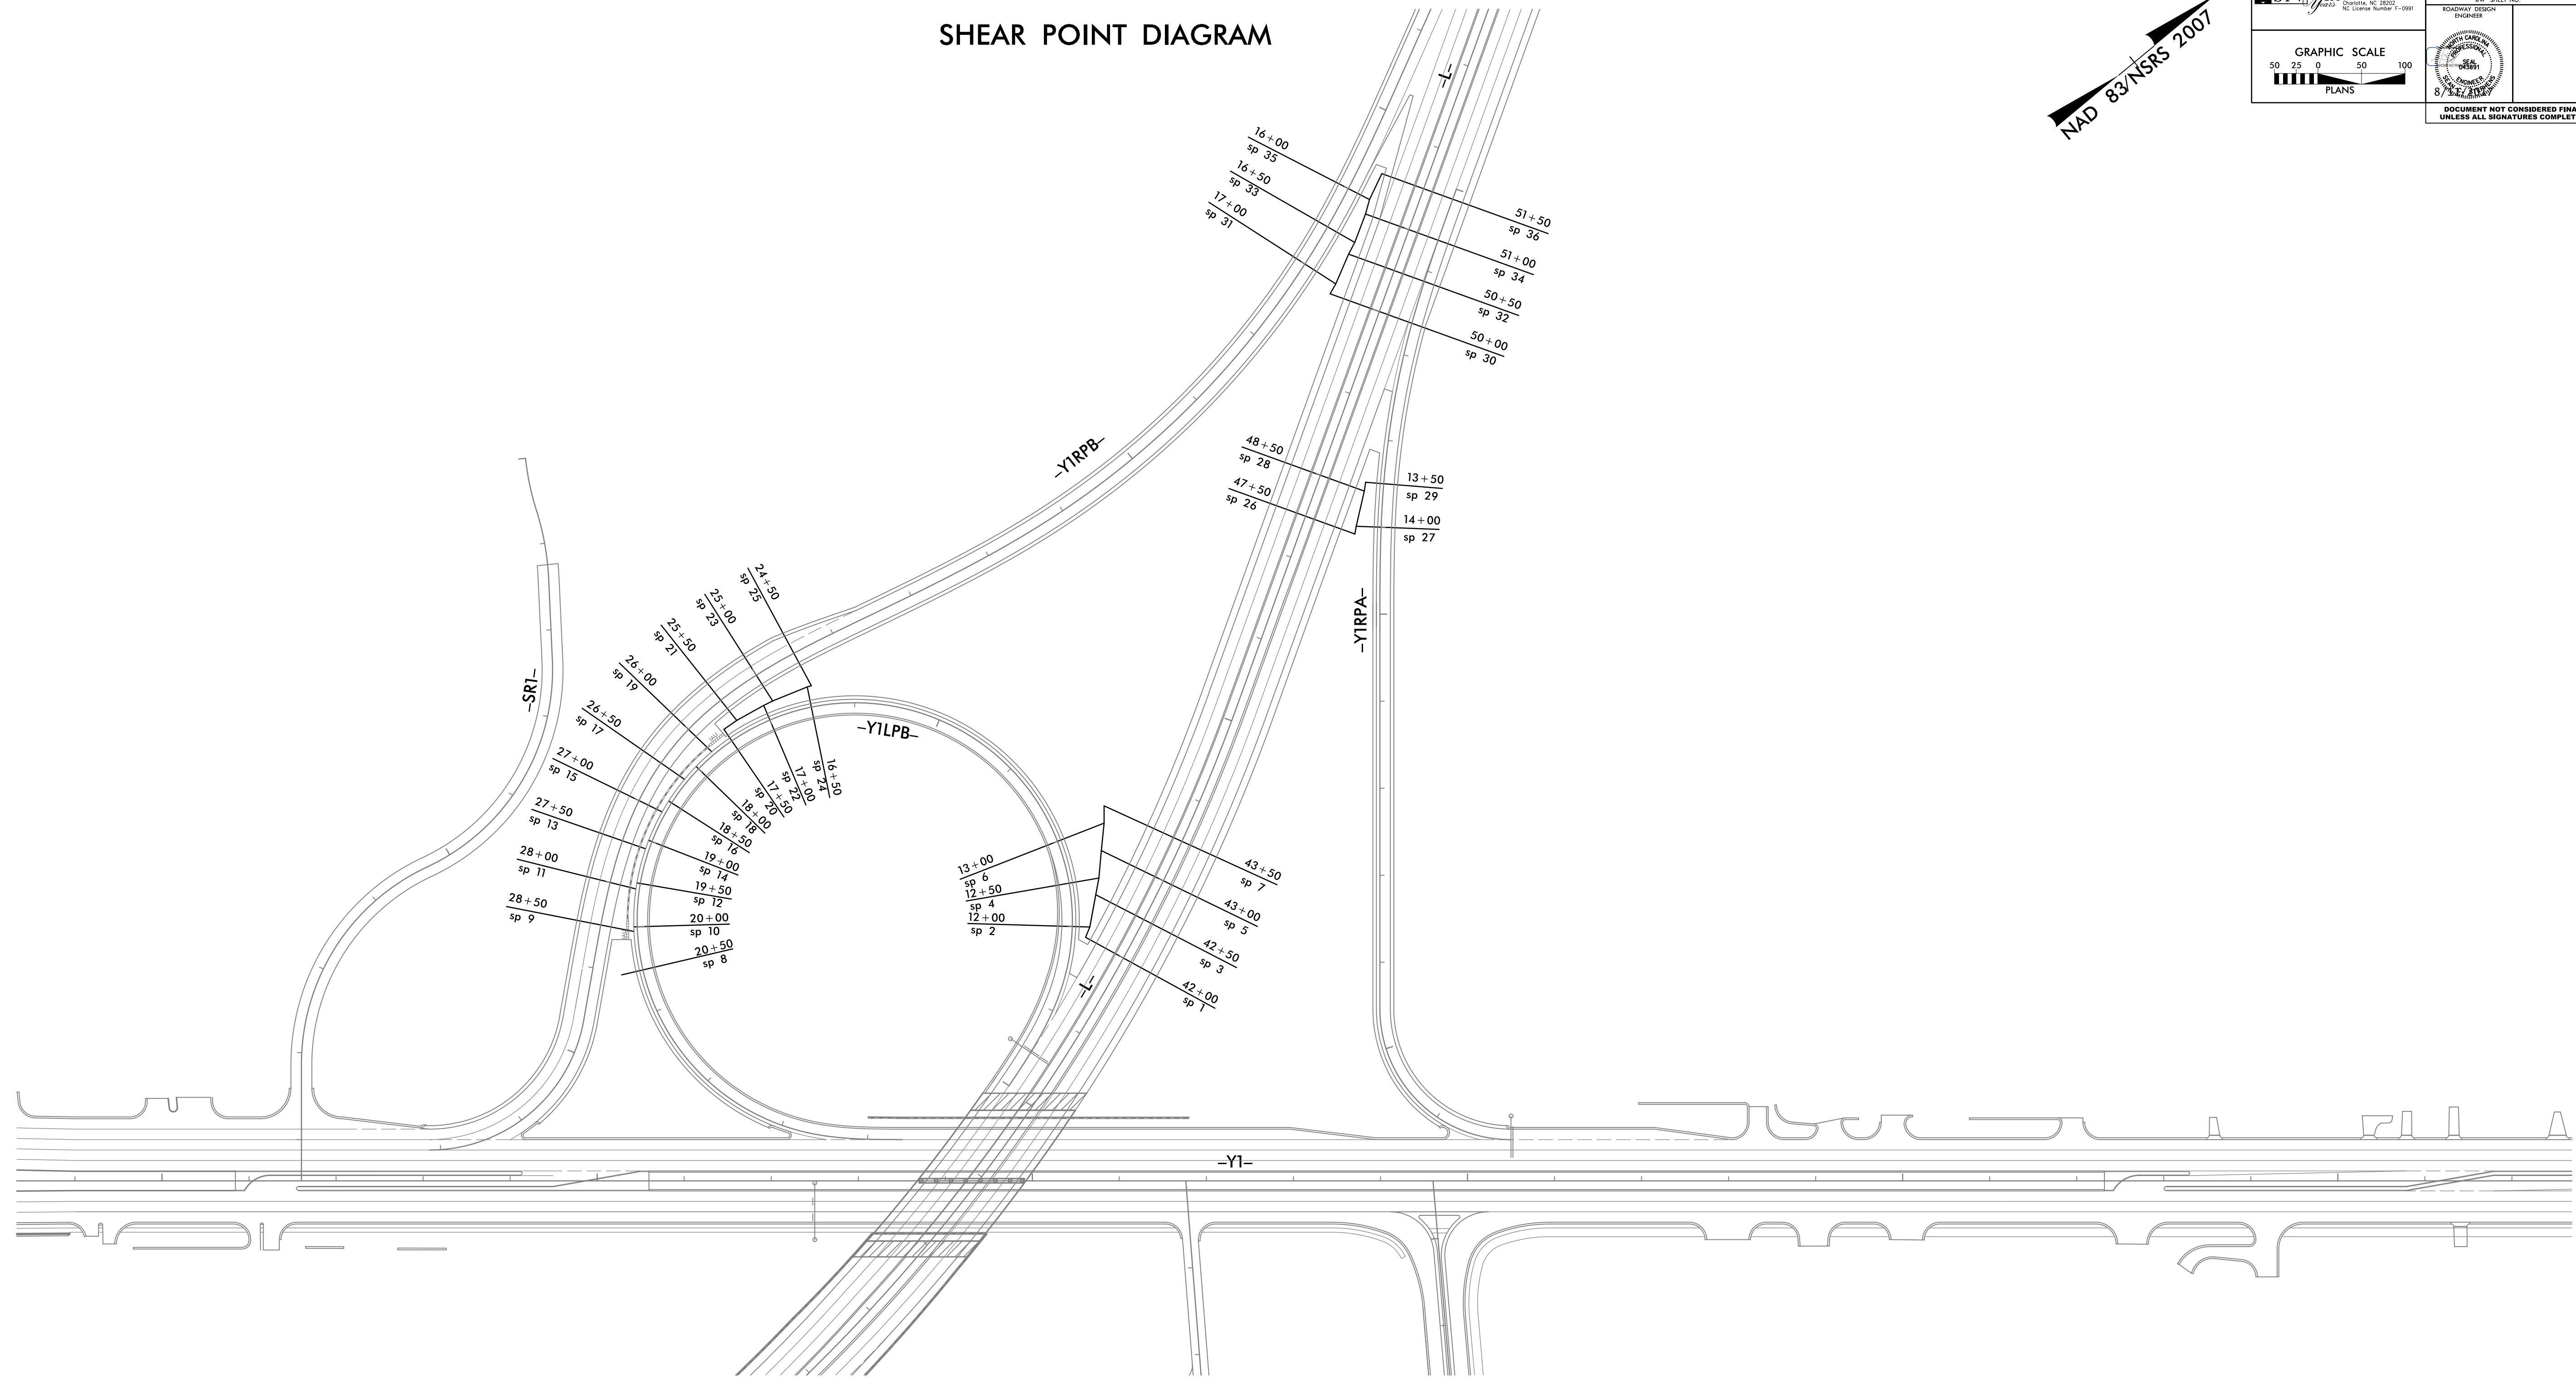


# SHEAR POINT DIAGRAM


	U-4751	28-10
 ROADWAY DESIGN ENGINEER	RW SHEET NO.	
GRAPHIC SCALE 50 25 0 50 100 PLANS		
DOCUMENT NOT CONSIDERED FINAL UNLESS ALL SIGNATURES COMPLETED		



R:\Projects\171412001\171412001.dwg