


# PLAN AND PROFILE OF NOISE WALL 8

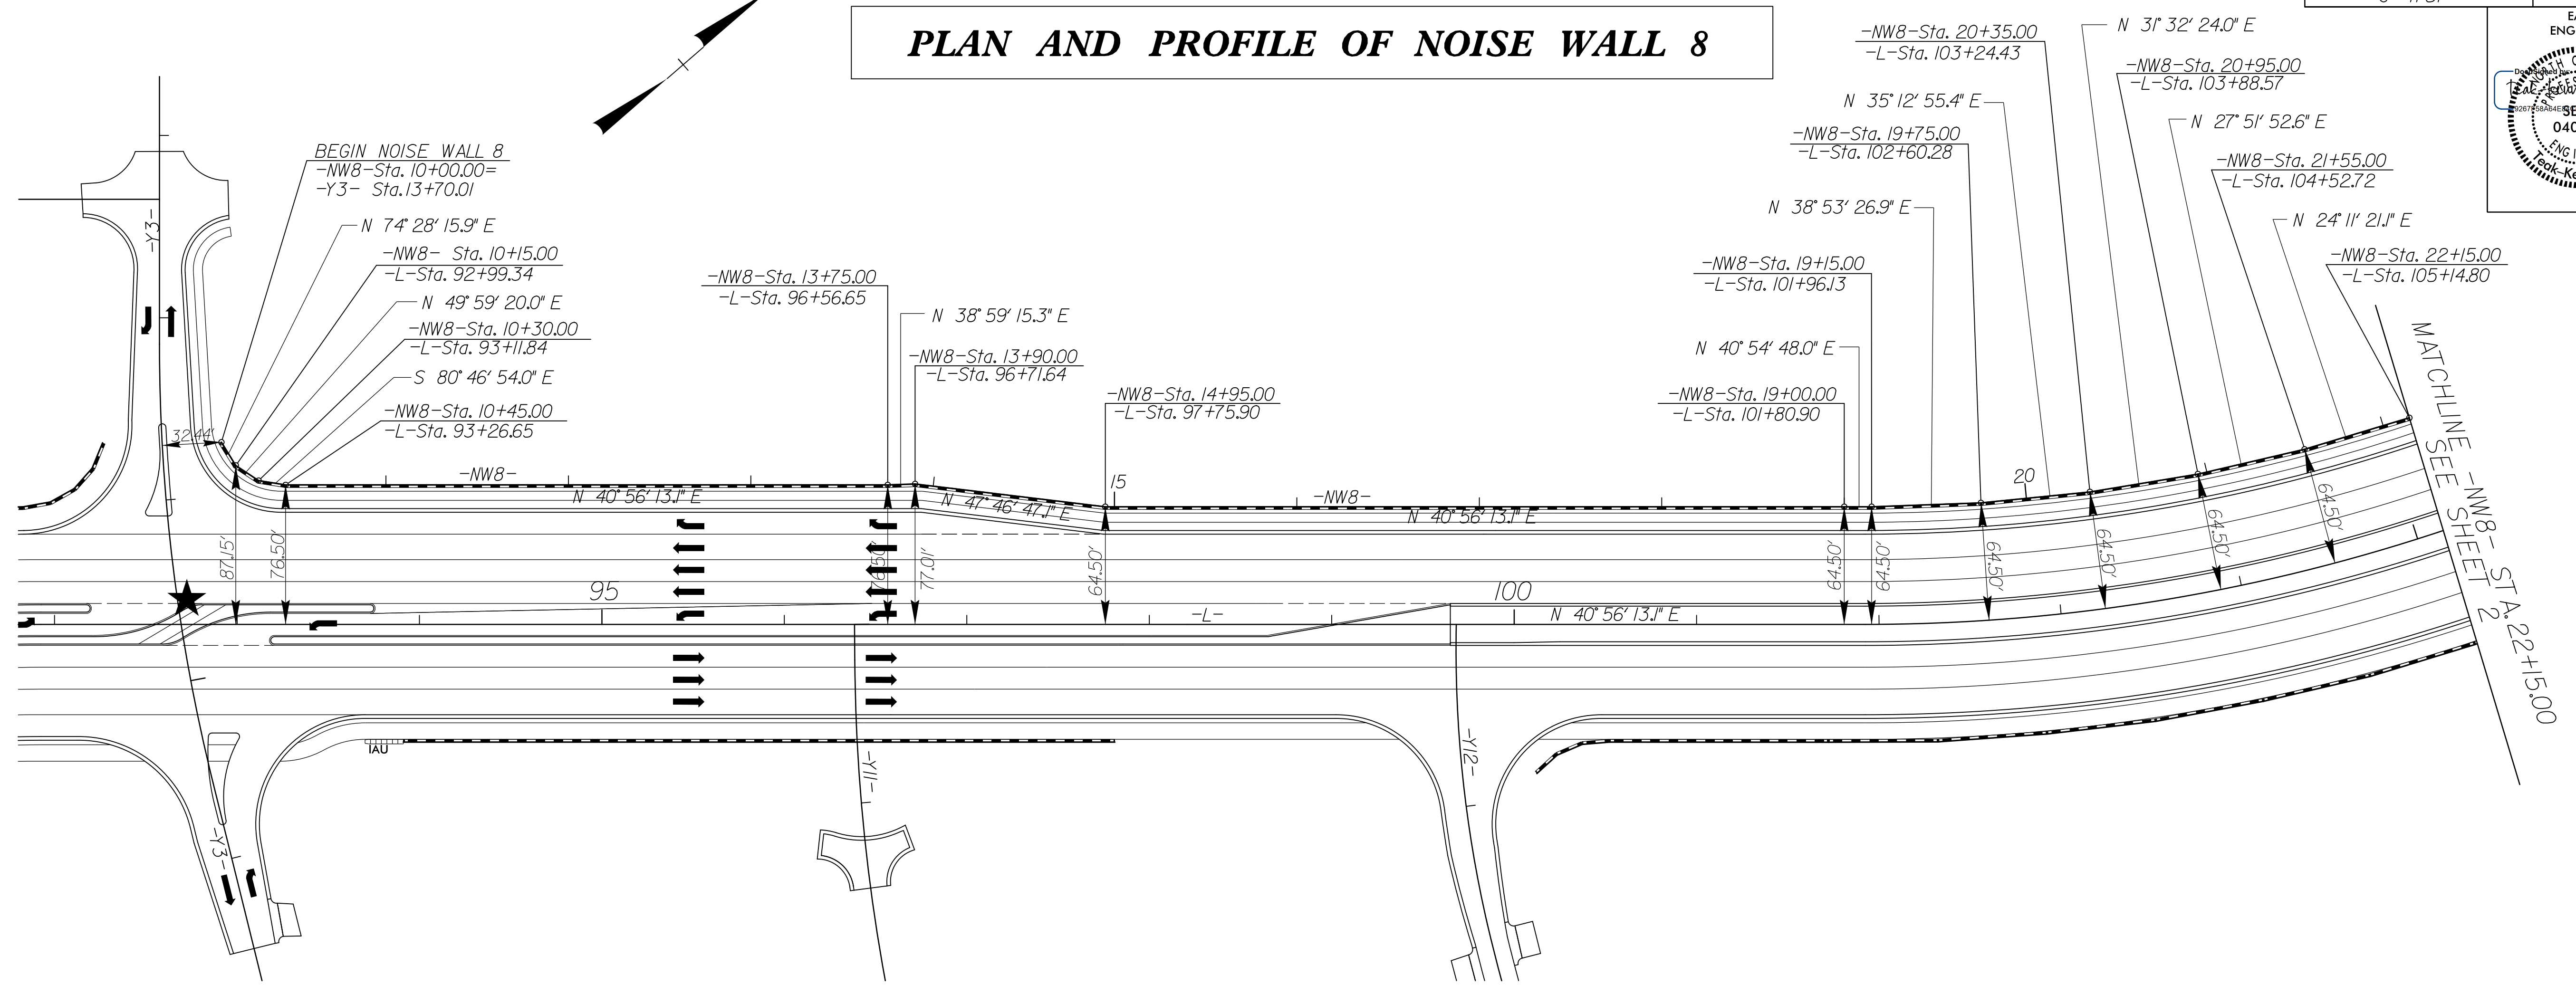

NOISE WALL 8 DESIGN DATA						
PANEL NUMBER	1	2-32	33-37	38-42	43-47	48-81
TOP ELEVATION	59'	60'	61'	62'	63'	64'
PANEL LENGTH	15'	465'	75'	75'	75'	510'

