



PLAN AND PROFILE OF NOISE WALL II_REV

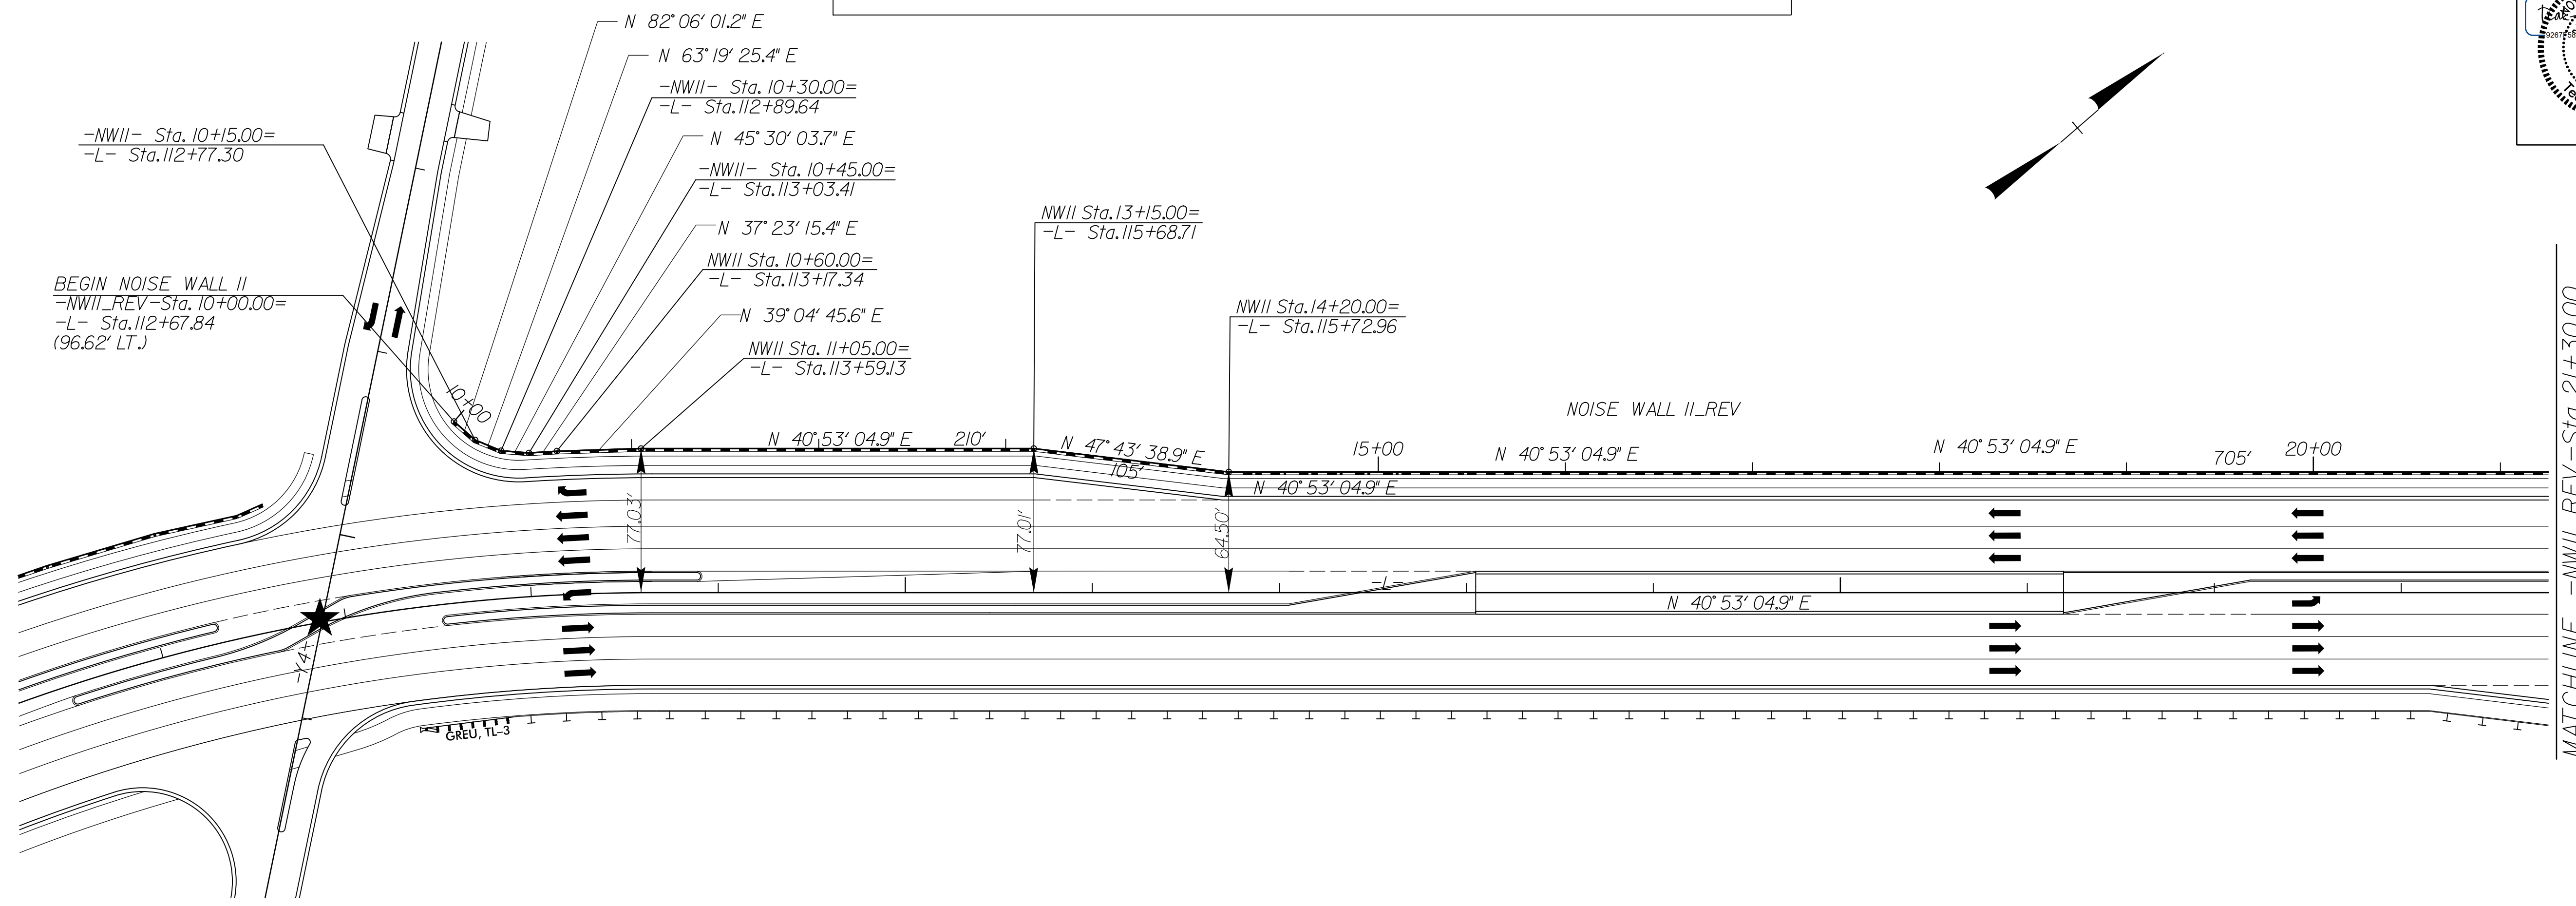

NOISE WALL II_REV DESIGN DATA				
PANEL NUMBER	1-12	13-18	19-25	26-74
TOP ELEVATION	61'	60'	59'	58'
PANEL LENGTH	180'	90'	105'	755'

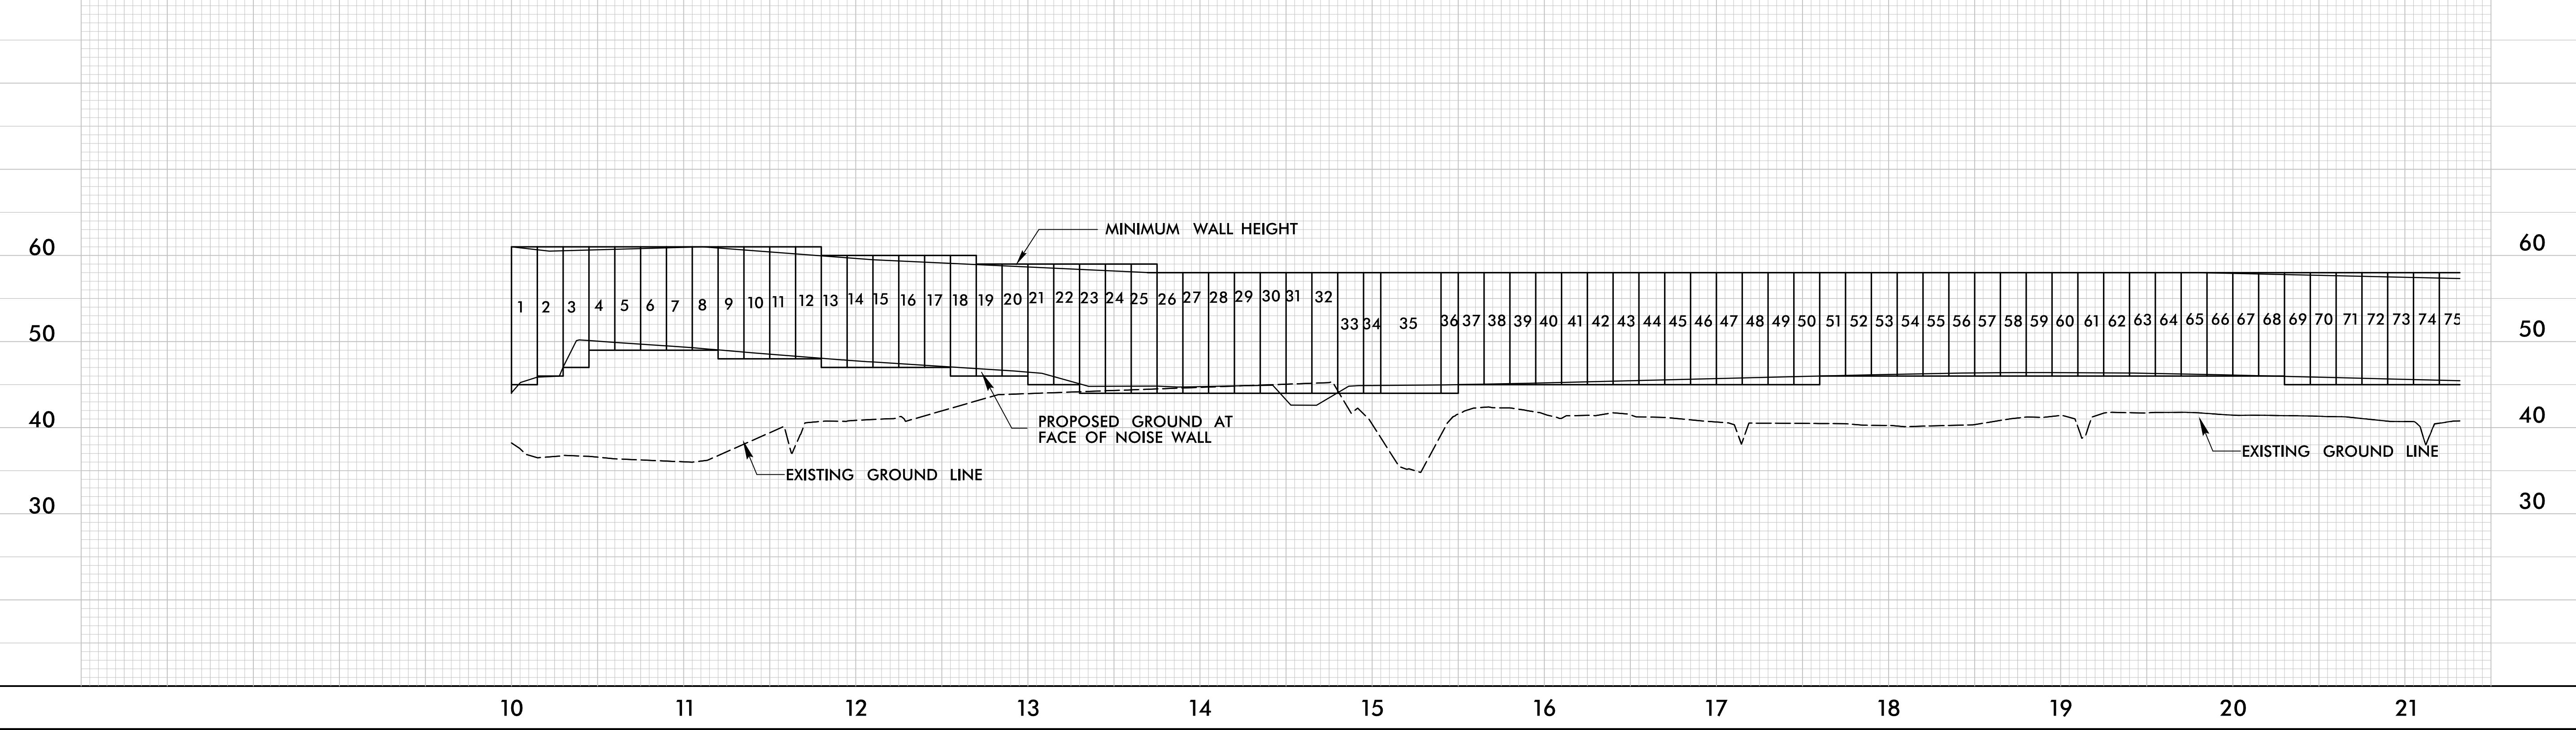

8/16/13

8/11/2017
C:\Users\Norse\Documents\Noise Walls\U4751_HES_NW11_REV_psh01.dgn
Comblec

MATCHLINE - NW11_REV - Sta. 21+30.00
SEE SHEET 2