


PROJECT REFERENCE NO. U-4751		SHEET NO. 5	
RW SHEET NO.		HYDRAULICS ENGINEER	
ROADWAY DESIGN ENGINEER		ENGINEER	
<b>DOCUMENT NOT CONSIDERED FINAL UNLESS ALL SIGNATURES COMPLETED</b>			

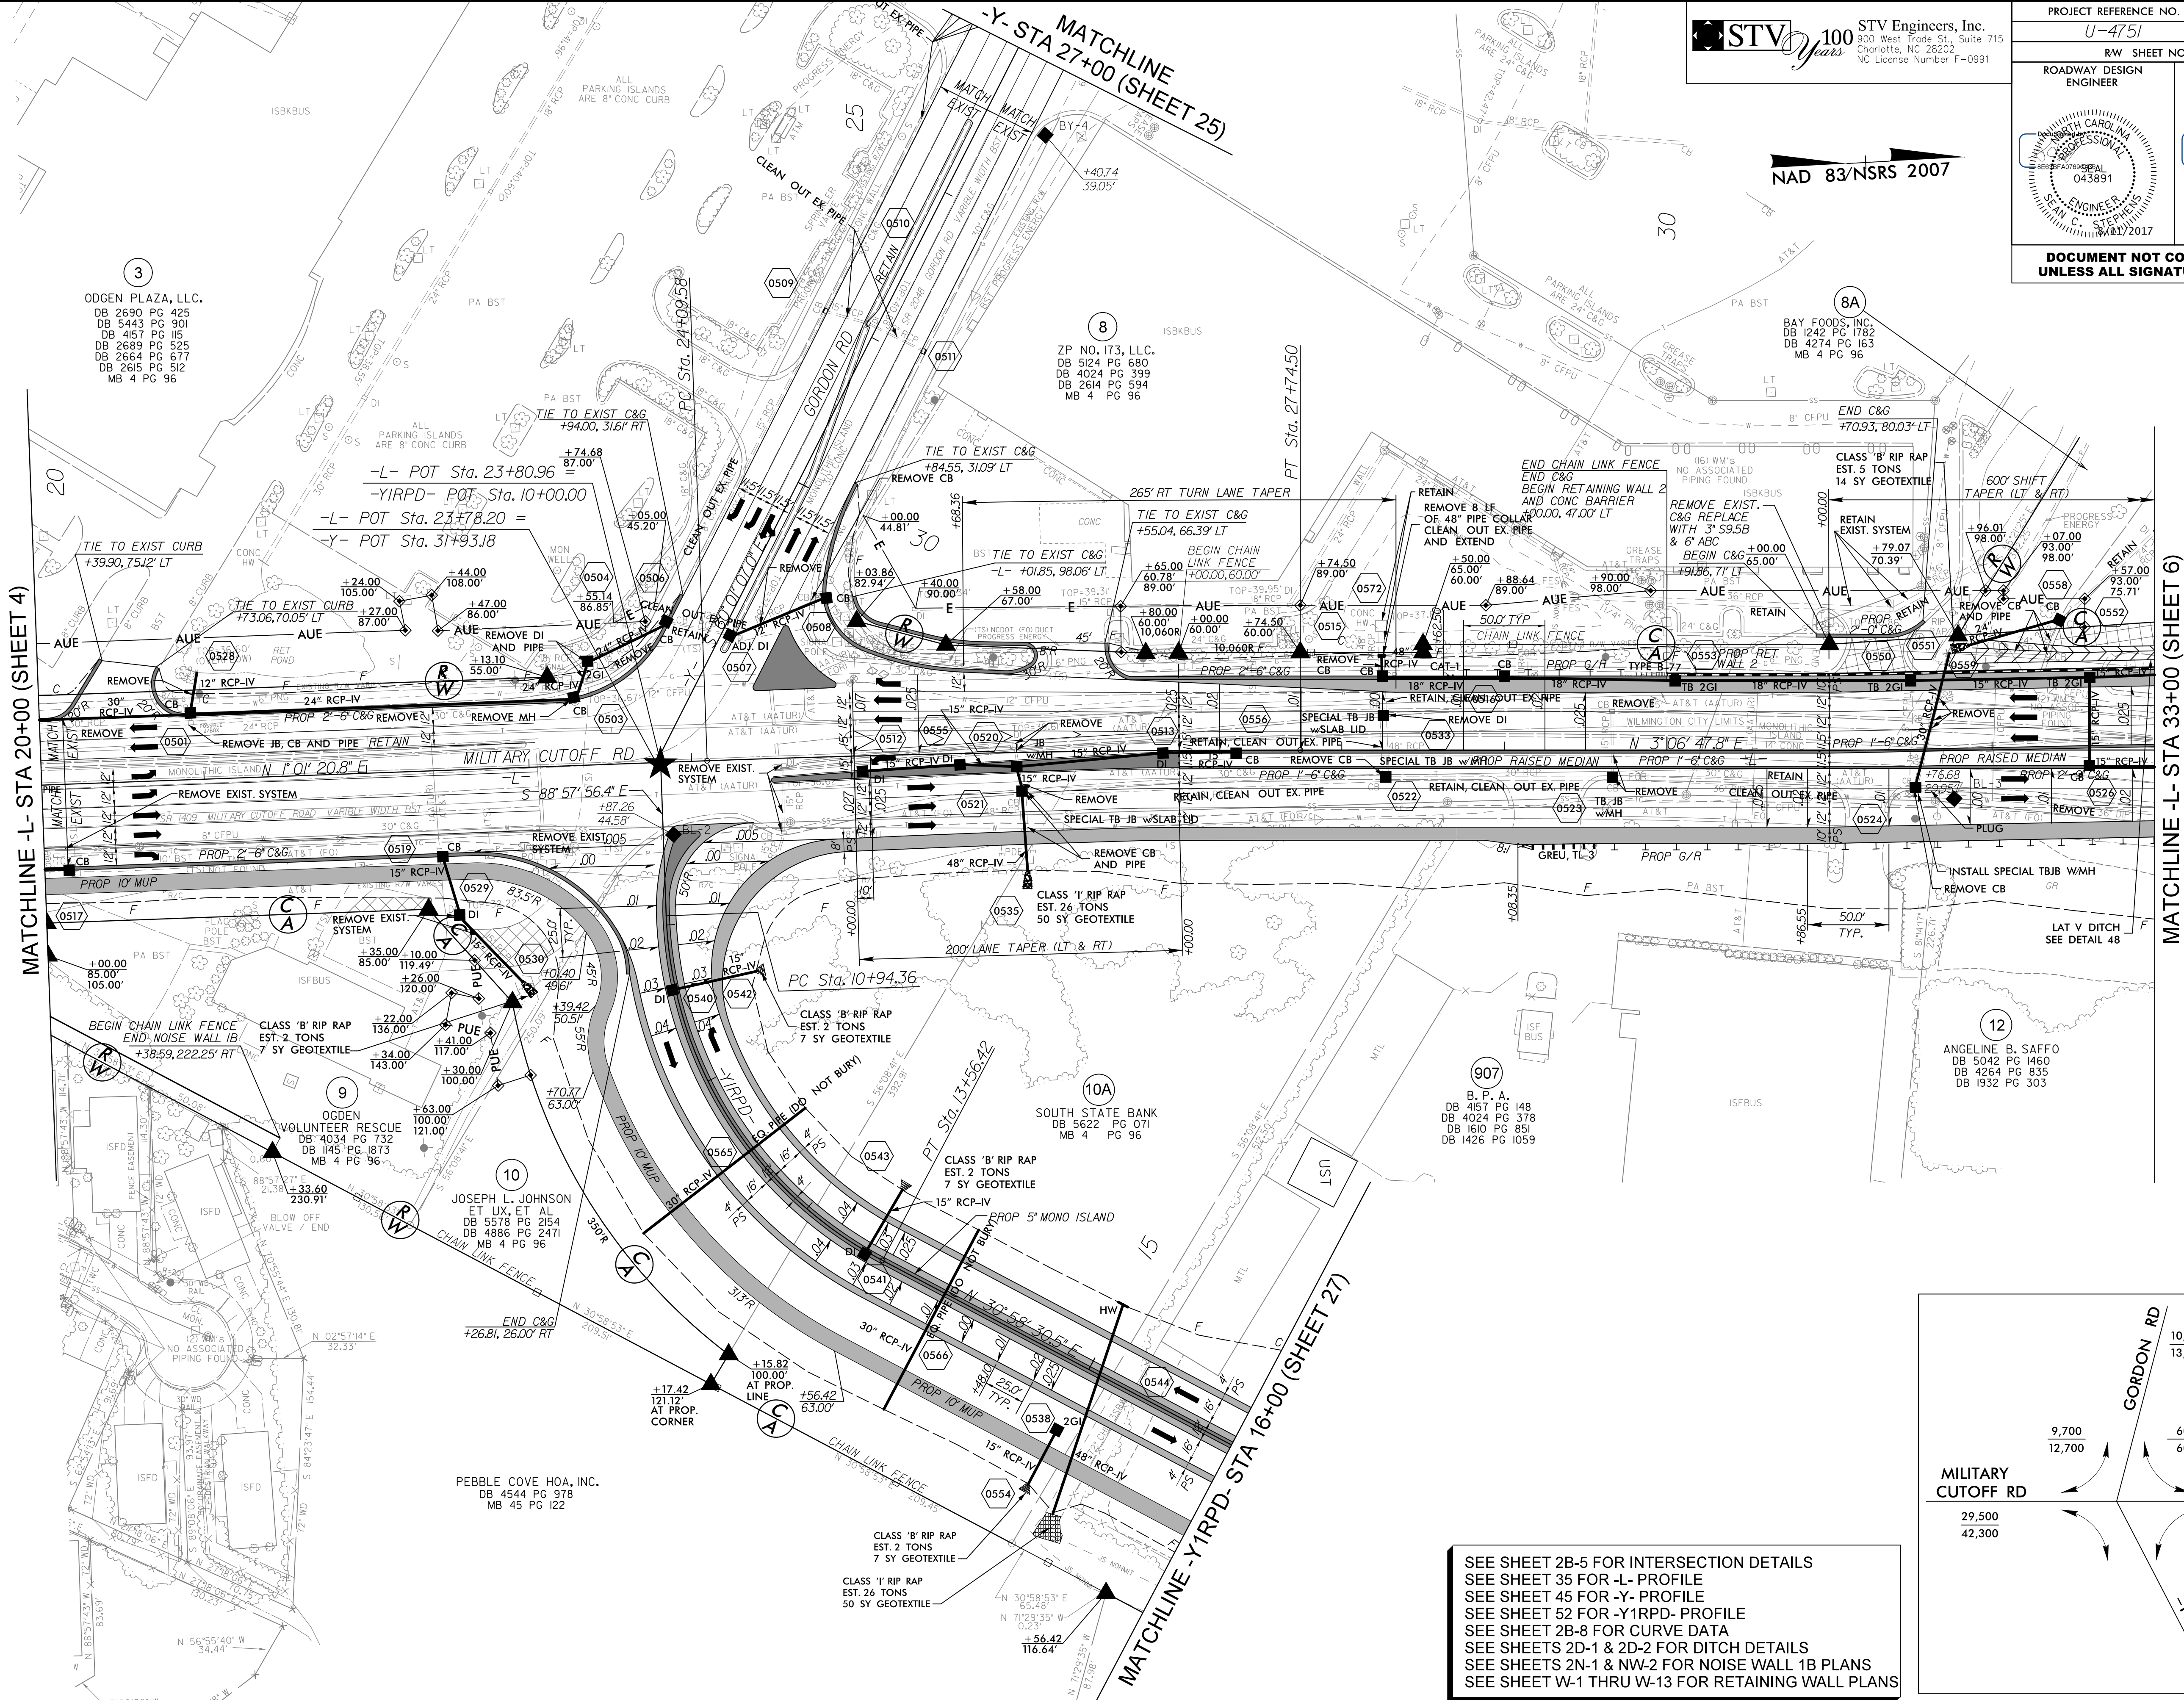


MATCHLINE -L- STA 20+00 (SHEET 4)

MATCHLINE -L- STA 33+00 (SHEET 6)

-Y- STA 27+00 (SHEET 25)

MATCHLINE -Y1RPD- STA 16+00 (SHEET 27)

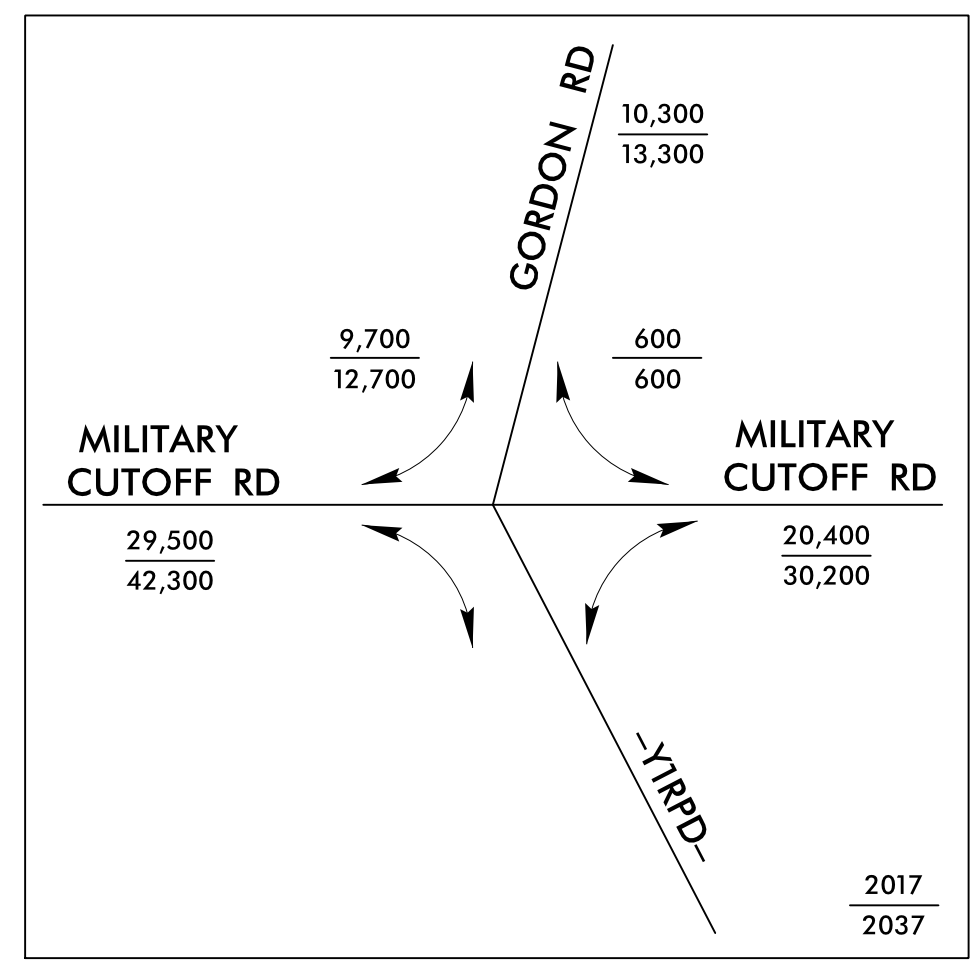

SEE SHEET 2B-5 FOR INTERSECTION DETAILS  
 SEE SHEET 35 FOR -L- PROFILE  
 SEE SHEET 45 FOR -Y- PROFILE  
 SEE SHEET 52 FOR -Y1RPD- PROFILE  
 SEE SHEET 2B-8 FOR CURVE DATA  
 SEE SHEETS 2D-1 & 2D-2 FOR DITCH DETAILS  
 SEE SHEETS 2N-1 & NW-2 FOR NOISE WALL 1B PLANS  
 SEE SHEET W-1 THRU W-13 FOR RETAINING WALL PLANS

7/24/2017 1:51:05 PM Proj: SHT\U4751.RDY -psh05.dgn