



| | | | |
|--|--|---------------------|--|
| PROJECT REFERENCE NO. U-4751 | | SHEET NO. 8 | |
| RW SHEET NO. ROADWAY DESIGN ENGINEER | | HYDRAULICS ENGINEER | |
| | | | |
| DOCUMENT NOT CONSIDERED FINAL UNLESS ALL SIGNATURES COMPLETED | | | |

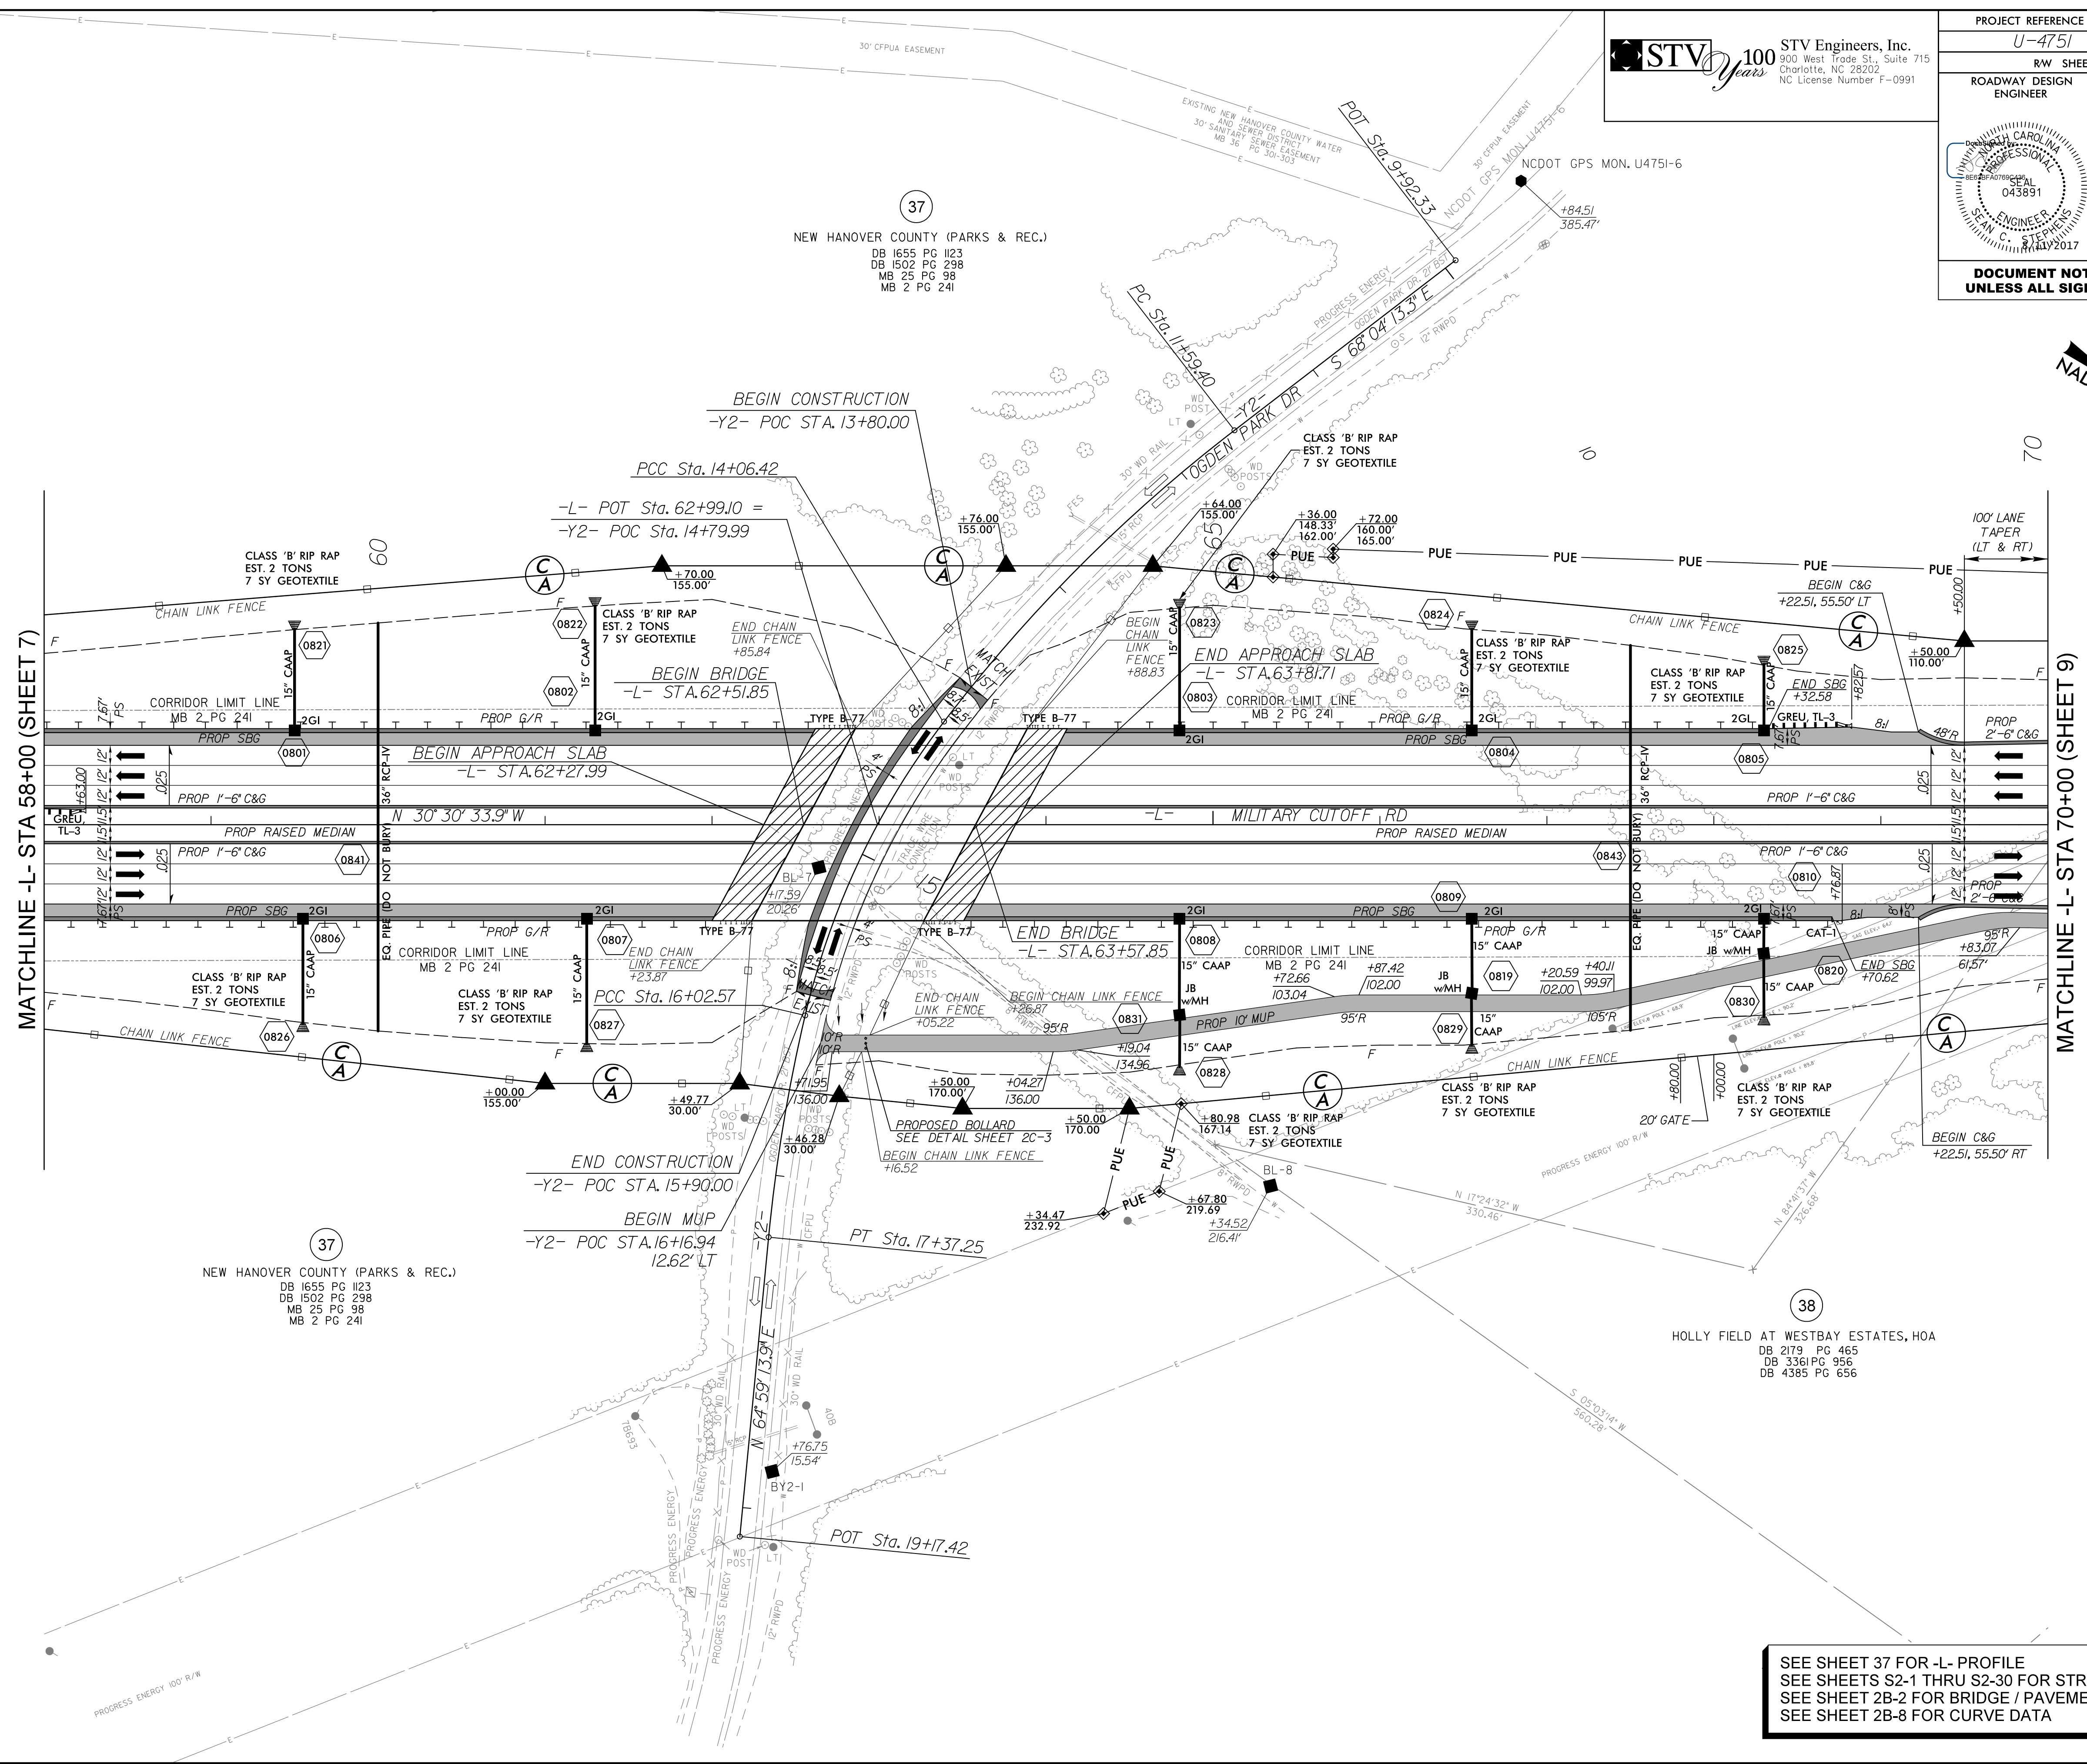

MATCHLINE -L- STA 58+00 (SHEET 7)

MATCHLINE -L- STA 70+00 (SHEET 9)

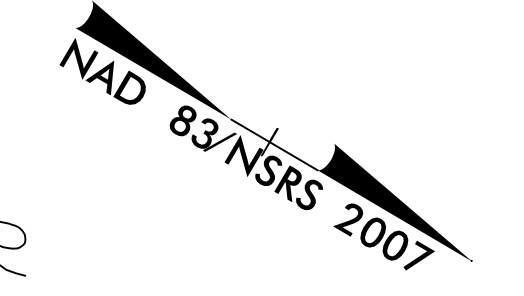

SEE SHEET 37 FOR -L- PROFILE
 SEE SHEETS S2-1 THRU S2-30 FOR STRUCTURE PLANS
 SEE SHEET 2B-2 FOR BRIDGE / PAVEMENT RELATIONSHIP
 SEE SHEET 2B-8 FOR CURVE DATA

7/14/2017 10:51:05 AM Proj:\Projects\SHIT\U4751_RDY_psh08.dgn