


PROJECT REFERENCE NO. U-4751		SHEET NO. 14	
RW SHEET NO. ROADWAY DESIGN ENGINEER		HYDRAULICS ENGINEER	
<b>DOCUMENT NOT CONSIDERED FINAL UNLESS ALL SIGNATURES COMPLETED</b>			

- (114) COURTNEY PINES HOA  
DB 4889 PG 3128  
MB 48 PG 180
- (134) GREG L BRYANT  
DB 5244 PG 1507  
MB 48 PG 180
- (136) AMY R KROEPLIN  
DB 5451 PG 1390  
MB 52 PG 41
- (138) JOHN HOLT  
DB 5587 PG 1094  
MB 48 PG 180
- (139) MARY ANNE MUNTO  
DB 5470 PG 94  
MB 52 PG 41
- (140) GEORGE A SCHMITT  
DB 5462 PG 2757  
MB 52 PG 41
- (141) ROBERT THRONE  
DB 5233 PG 1624  
MB 48 PG 180
- (142) AMANDA ROSE MARIE LABENNE  
DB 5814 PG 2541  
MB 52 PG 41
- (144) BRADLEY R CARTER  
DB 5197 PG 2149  
MB 48 PG 180

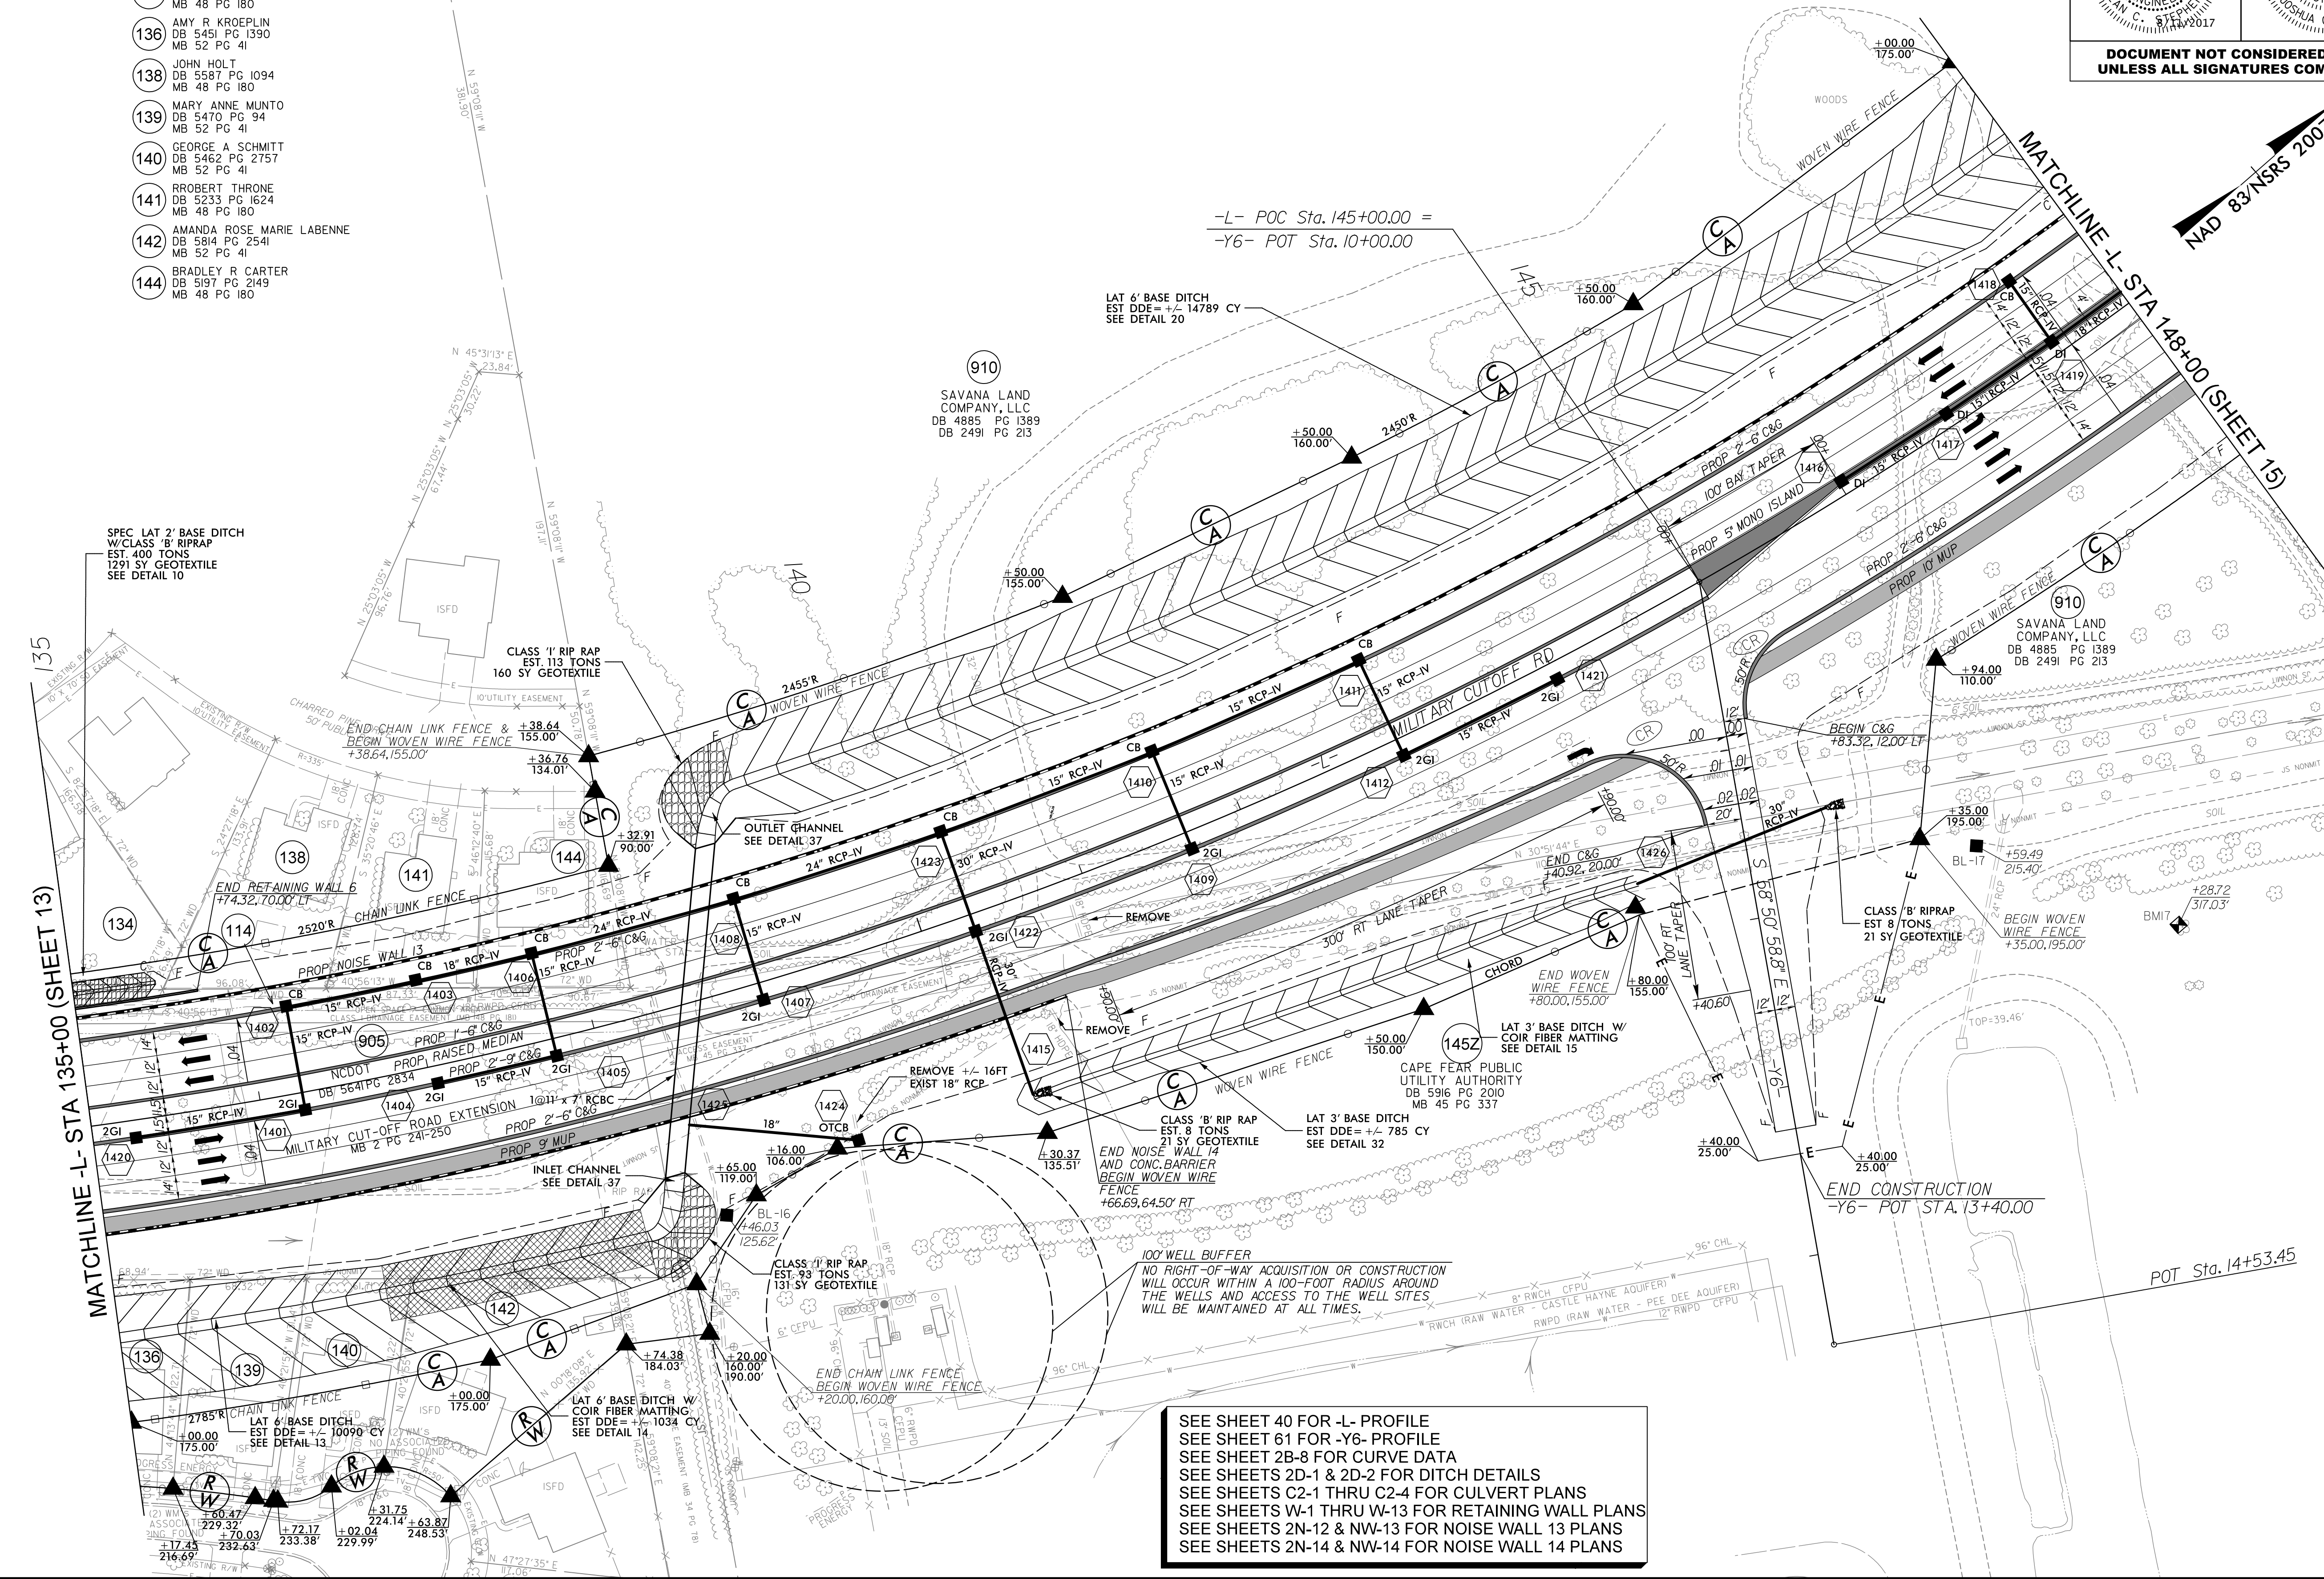

SPEC LAT 2' BASE DITCH  
W/CLASS 'B' RIP RAP  
EST. 400 TONS  
1291 SY GEOTEXTILE  
SEE DETAIL 10

CLASS '1' RIP RAP  
EST. 113 TONS  
160 SY GEOTEXTILE

-L- POC Sta. 145+00.00 =  
-Y6- POT Sta. 10+00.00

(910) SAVANA LAND  
COMPANY, LLC  
DB 4885 PG 1389  
DB 2491 PG 213

(910) SAVANA LAND  
COMPANY, LLC  
DB 4885 PG 1389  
DB 2491 PG 213

MATCHLINE -L- STA 135+00 (SHEET 13)

MATCHLINE -L- STA 148+00 (SHEET 15)

NAD 83/NSRS 2007

SEE SHEET 40 FOR -L- PROFILE  
SEE SHEET 61 FOR -Y6- PROFILE  
SEE SHEET 2B-8 FOR CURVE DATA  
SEE SHEETS 2D-1 & 2D-2 FOR DITCH DETAILS  
SEE SHEETS C2-1 THRU C2-4 FOR CULVERT PLANS  
SEE SHEETS W-1 THRU W-13 FOR RETAINING WALL PLANS  
SEE SHEETS 2N-12 & NW-13 FOR NOISE WALL 13 PLANS  
SEE SHEETS 2N-14 & NW-14 FOR NOISE WALL 14 PLANS

7/24/2017 1:57:20 PM Proj:\Projects\14751.RDY\_psh14.dgn