
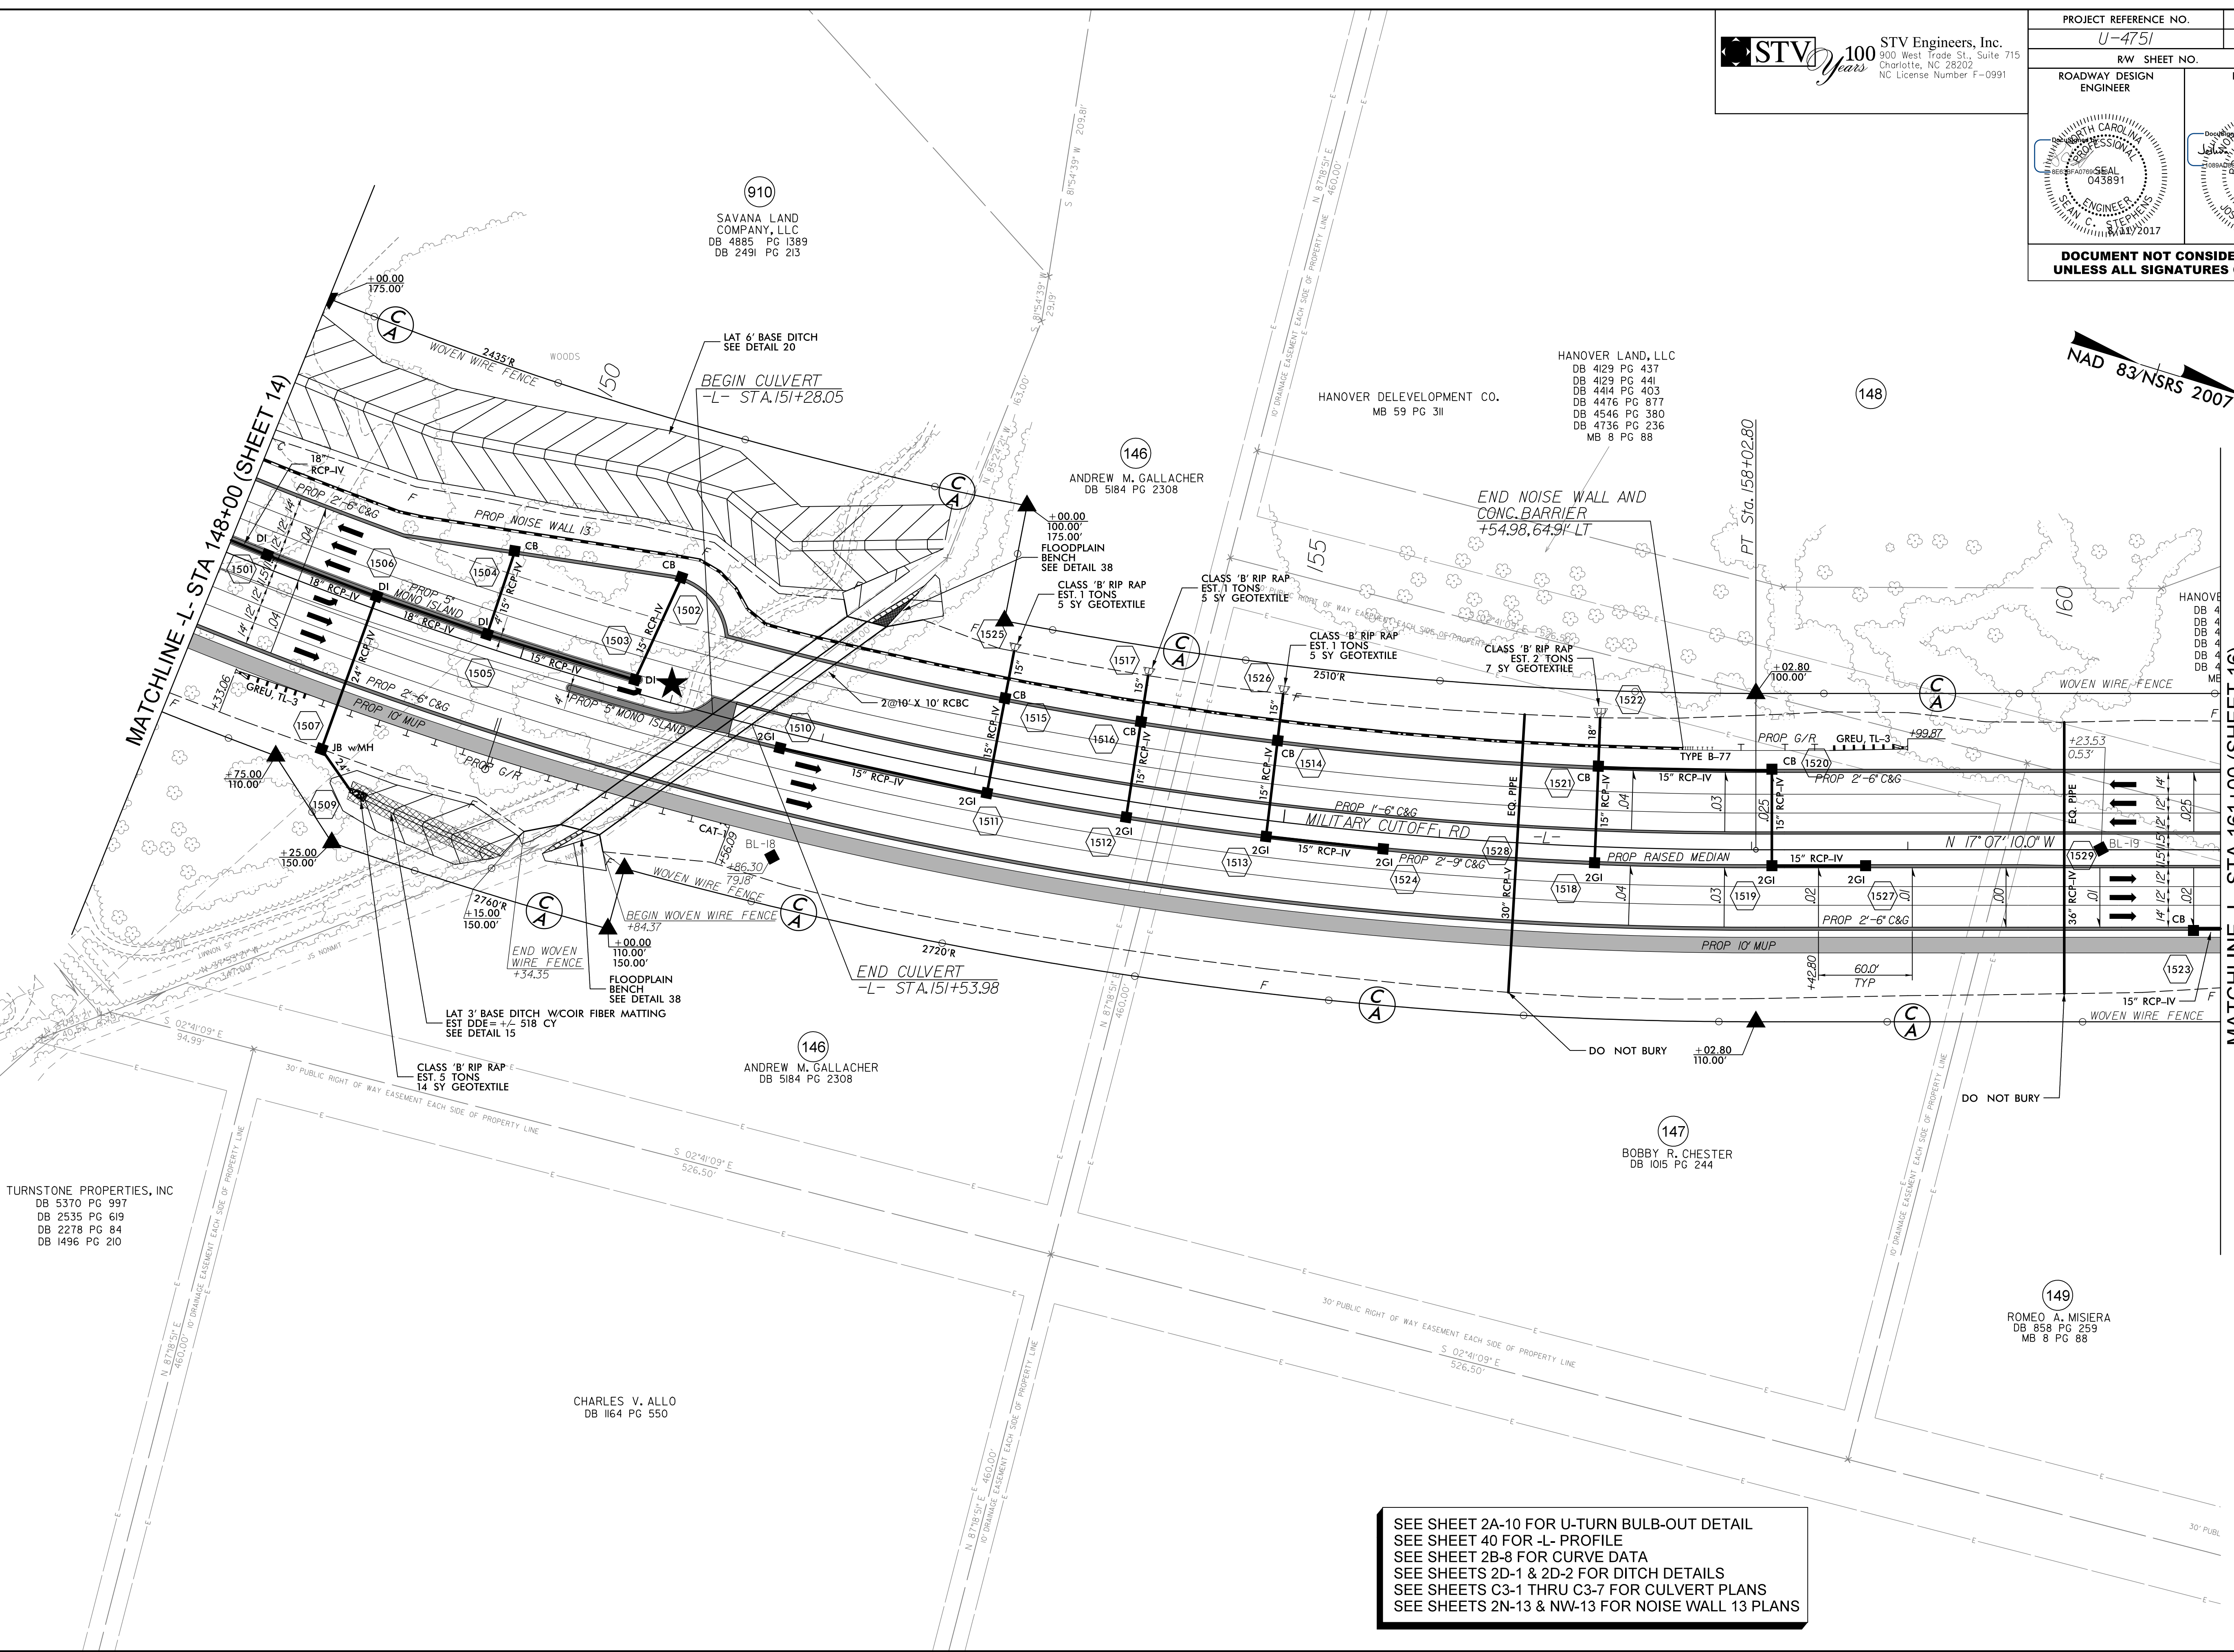


PROJECT REFERENCE NO. U-4751		SHEET NO. 15	
RW SHEET NO.		HYDRAULICS ENGINEER	
ROADWAY DESIGN ENGINEER	SEAL		
<b>DOCUMENT NOT CONSIDERED FINAL UNLESS ALL SIGNATURES COMPLETED</b>			

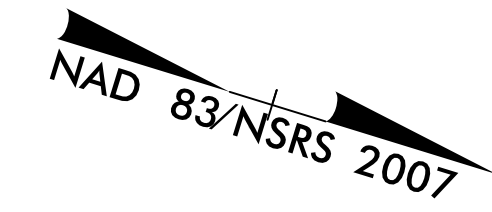

TURNSTONE PROPERTIES, INC  
DB 5370 PG 997  
DB 2535 PG 619  
DB 2278 PG 84  
DB 1496 PG 210

CHARLES V. ALLO  
DB 1164 PG 550

910  
SAVANA LAND  
COMPANY, LLC  
DB 4885 PG 1389  
DB 2491 PG 213

146  
ANDREW M. GALLACHER  
DB 5184 PG 2308

HANOVER LAND, LLC  
DB 4129 PG 437  
DB 4129 PG 441  
DB 4414 PG 403  
DB 4476 PG 877  
DB 4546 PG 380  
DB 4736 PG 236  
MB 8 PG 88

147  
BOBBY R. CHESTER  
DB 1015 PG 244

149  
ROMEO A. MISIERA  
DB 858 PG 259  
MB 8 PG 88

SEE SHEET 2A-10 FOR U-TURN BULB-OUT DETAIL  
SEE SHEET 40 FOR -L- PROFILE  
SEE SHEET 2B-8 FOR CURVE DATA  
SEE SHEETS 2D-1 & 2D-2 FOR DITCH DETAILS  
SEE SHEETS C3-1 THRU C3-7 FOR CULVERT PLANS  
SEE SHEETS 2N-13 & NW-13 FOR NOISE WALL 13 PLANS

7/24/2017 10:00 AM Proj: SHT\U4751.RDY -psh15.dgn