


**DOCUMENT NOT CONSIDERED FINAL
 UNLESS ALL SIGNATURES COMPLETED**

NAD 83/NSRS 2007

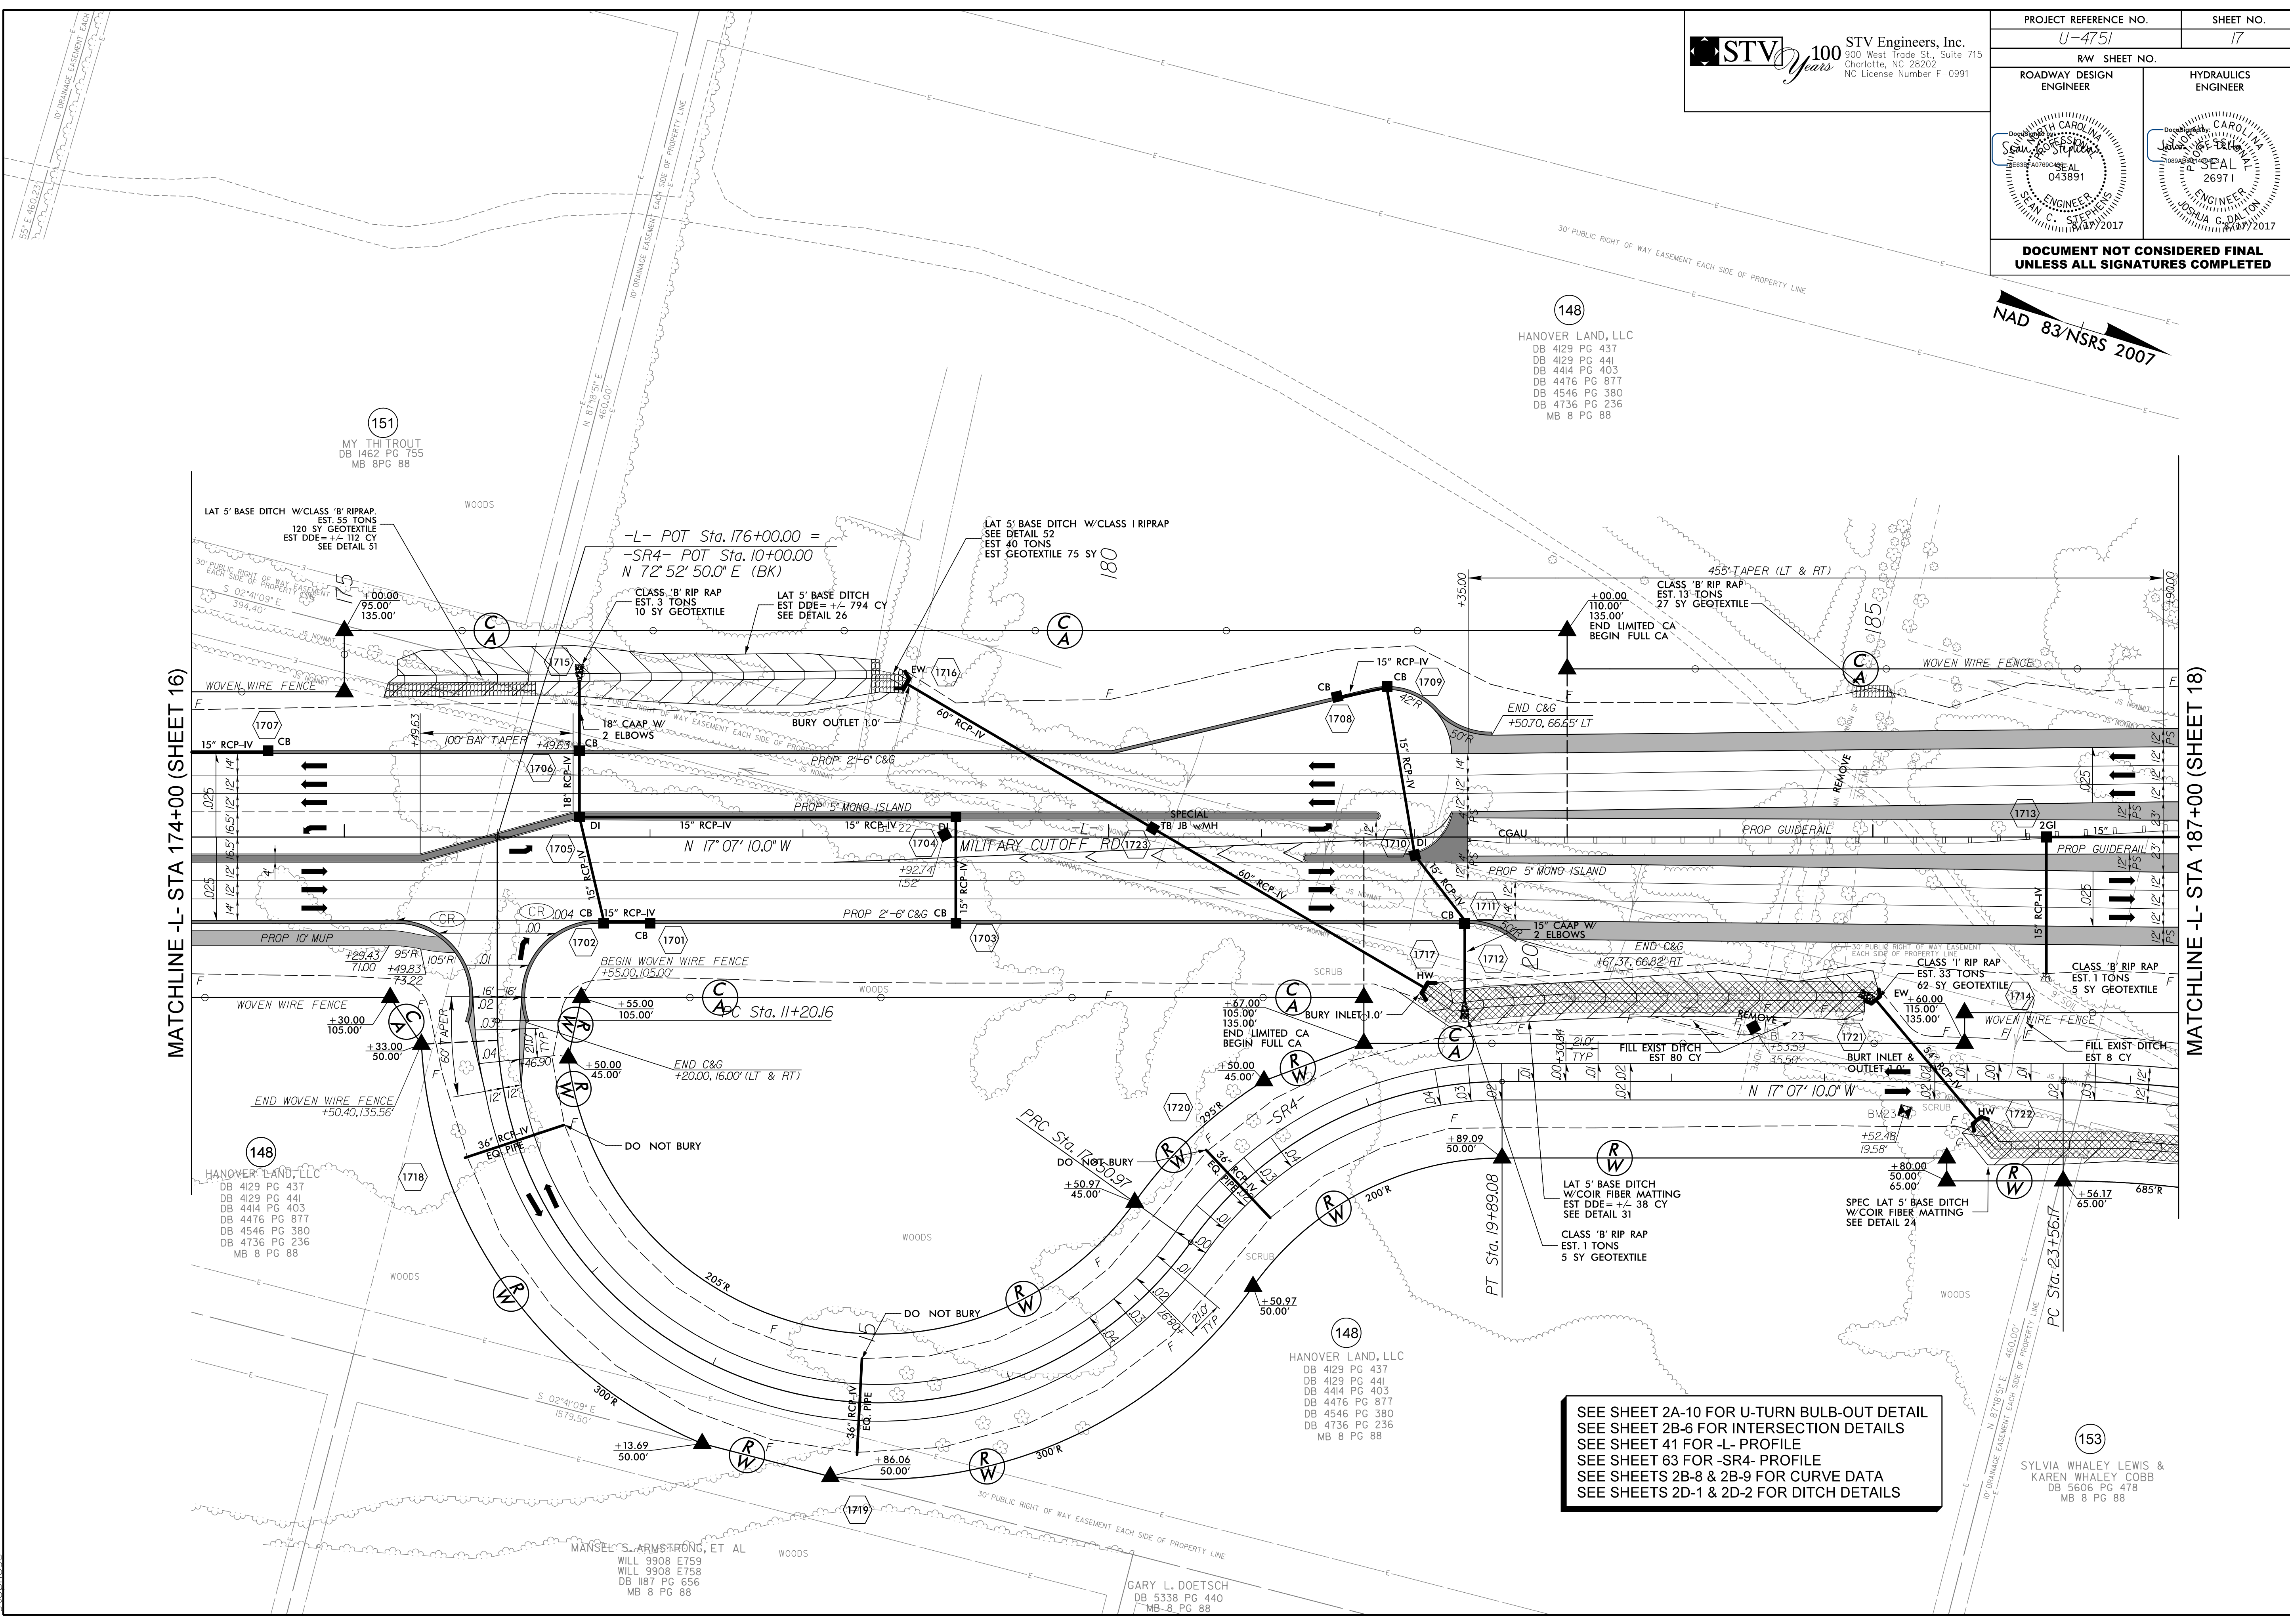

MATCHLINE -L- STA 174+00 (SHEET 16)

MATCHLINE -L- STA 187+00 (SHEET 18)

SEE SHEET 2A-10 FOR U-TURN BULB-OUT DETAIL
 SEE SHEET 2B-6 FOR INTERSECTION DETAILS
 SEE SHEET 41 FOR -L- PROFILE
 SEE SHEET 63 FOR -SR4- PROFILE
 SEE SHEETS 2B-8 & 2B-9 FOR CURVE DATA
 SEE SHEETS 2D-1 & 2D-2 FOR DITCH DETAILS

8/16/2017
 R:\Roadway\Proj\ASHT\U4751_RDY_psh17.dgn
 technic

151
 MY THI TROUT
 DB 1452 PG 155
 MB 8 PG 88

148
 HANOVER LAND, LLC
 DB 4129 PG 437
 DB 4129 PG 441
 DB 4414 PG 403
 DB 4476 PG 877
 DB 4546 PG 380
 DB 4736 PG 236
 MB 8 PG 88

148
 HANOVER LAND, LLC
 DB 4129 PG 437
 DB 4129 PG 441
 DB 4414 PG 403
 DB 4476 PG 877
 DB 4546 PG 380
 DB 4736 PG 236
 MB 8 PG 88

148
 HANOVER LAND, LLC
 DB 4129 PG 437
 DB 4129 PG 441
 DB 4414 PG 403
 DB 4476 PG 877
 DB 4546 PG 380
 DB 4736 PG 236
 MB 8 PG 88

153
 SYLVIA WHALEY LEWIS &
 KAREN WHALEY COBB
 DB 5606 PG 478
 MB 8 PG 88

MANSEL S. ARMSTRONG, ET AL
 WILL 9908 E759
 WILL 9908 E758
 DB 1187 PG 636
 MB 8 PG 88

GARY L. DOETSCH
 DB 5338 PG 440
 MB 8 PG 88