
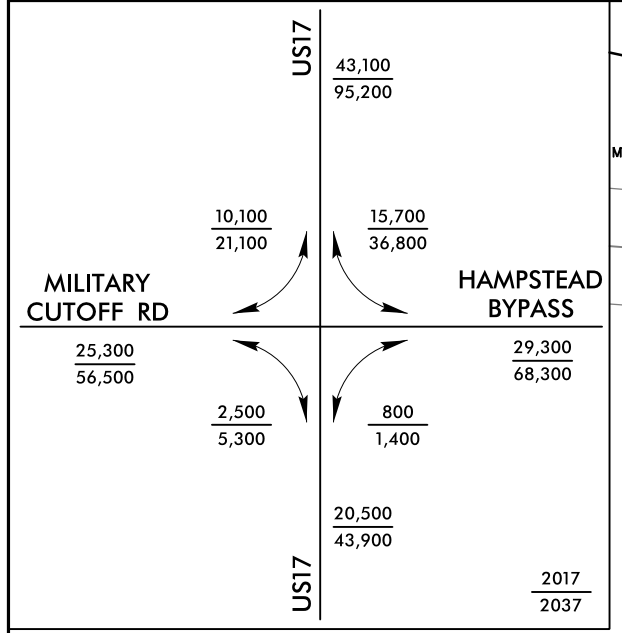


PROJECT REFERENCE NO.	U-4751
SHEET NO.	21
ROADWAY DESIGN ENGINEER	HYDRAULICS ENGINEER
GRAPHIC SCALE 50 25 0 50 100 PLANS	
DOCUMENT NOT CONSIDERED FINAL UNLESS ALL SIGNATURES COMPLETED	

NAD 83/NSRS 2007

SEE SHEET 53 FOR -YBRPB- PROFILE
 SEE SHEET 54 FOR -YBRPC- PROFILE
 SEE SHEET 55 FOR -YBRPCA- PROFILE
 SEE SHEET 58 & 59 FOR -YBRPDB- PROFILE
 SEE SHEETS 65 & 66 FOR -YB- PROFILE
 SEE SHEETS 2B-8 & 2B-9 FOR CURVE DATA
 SEE SHEETS 2B-1 & 2B-2 FOR DITCH DETAILS

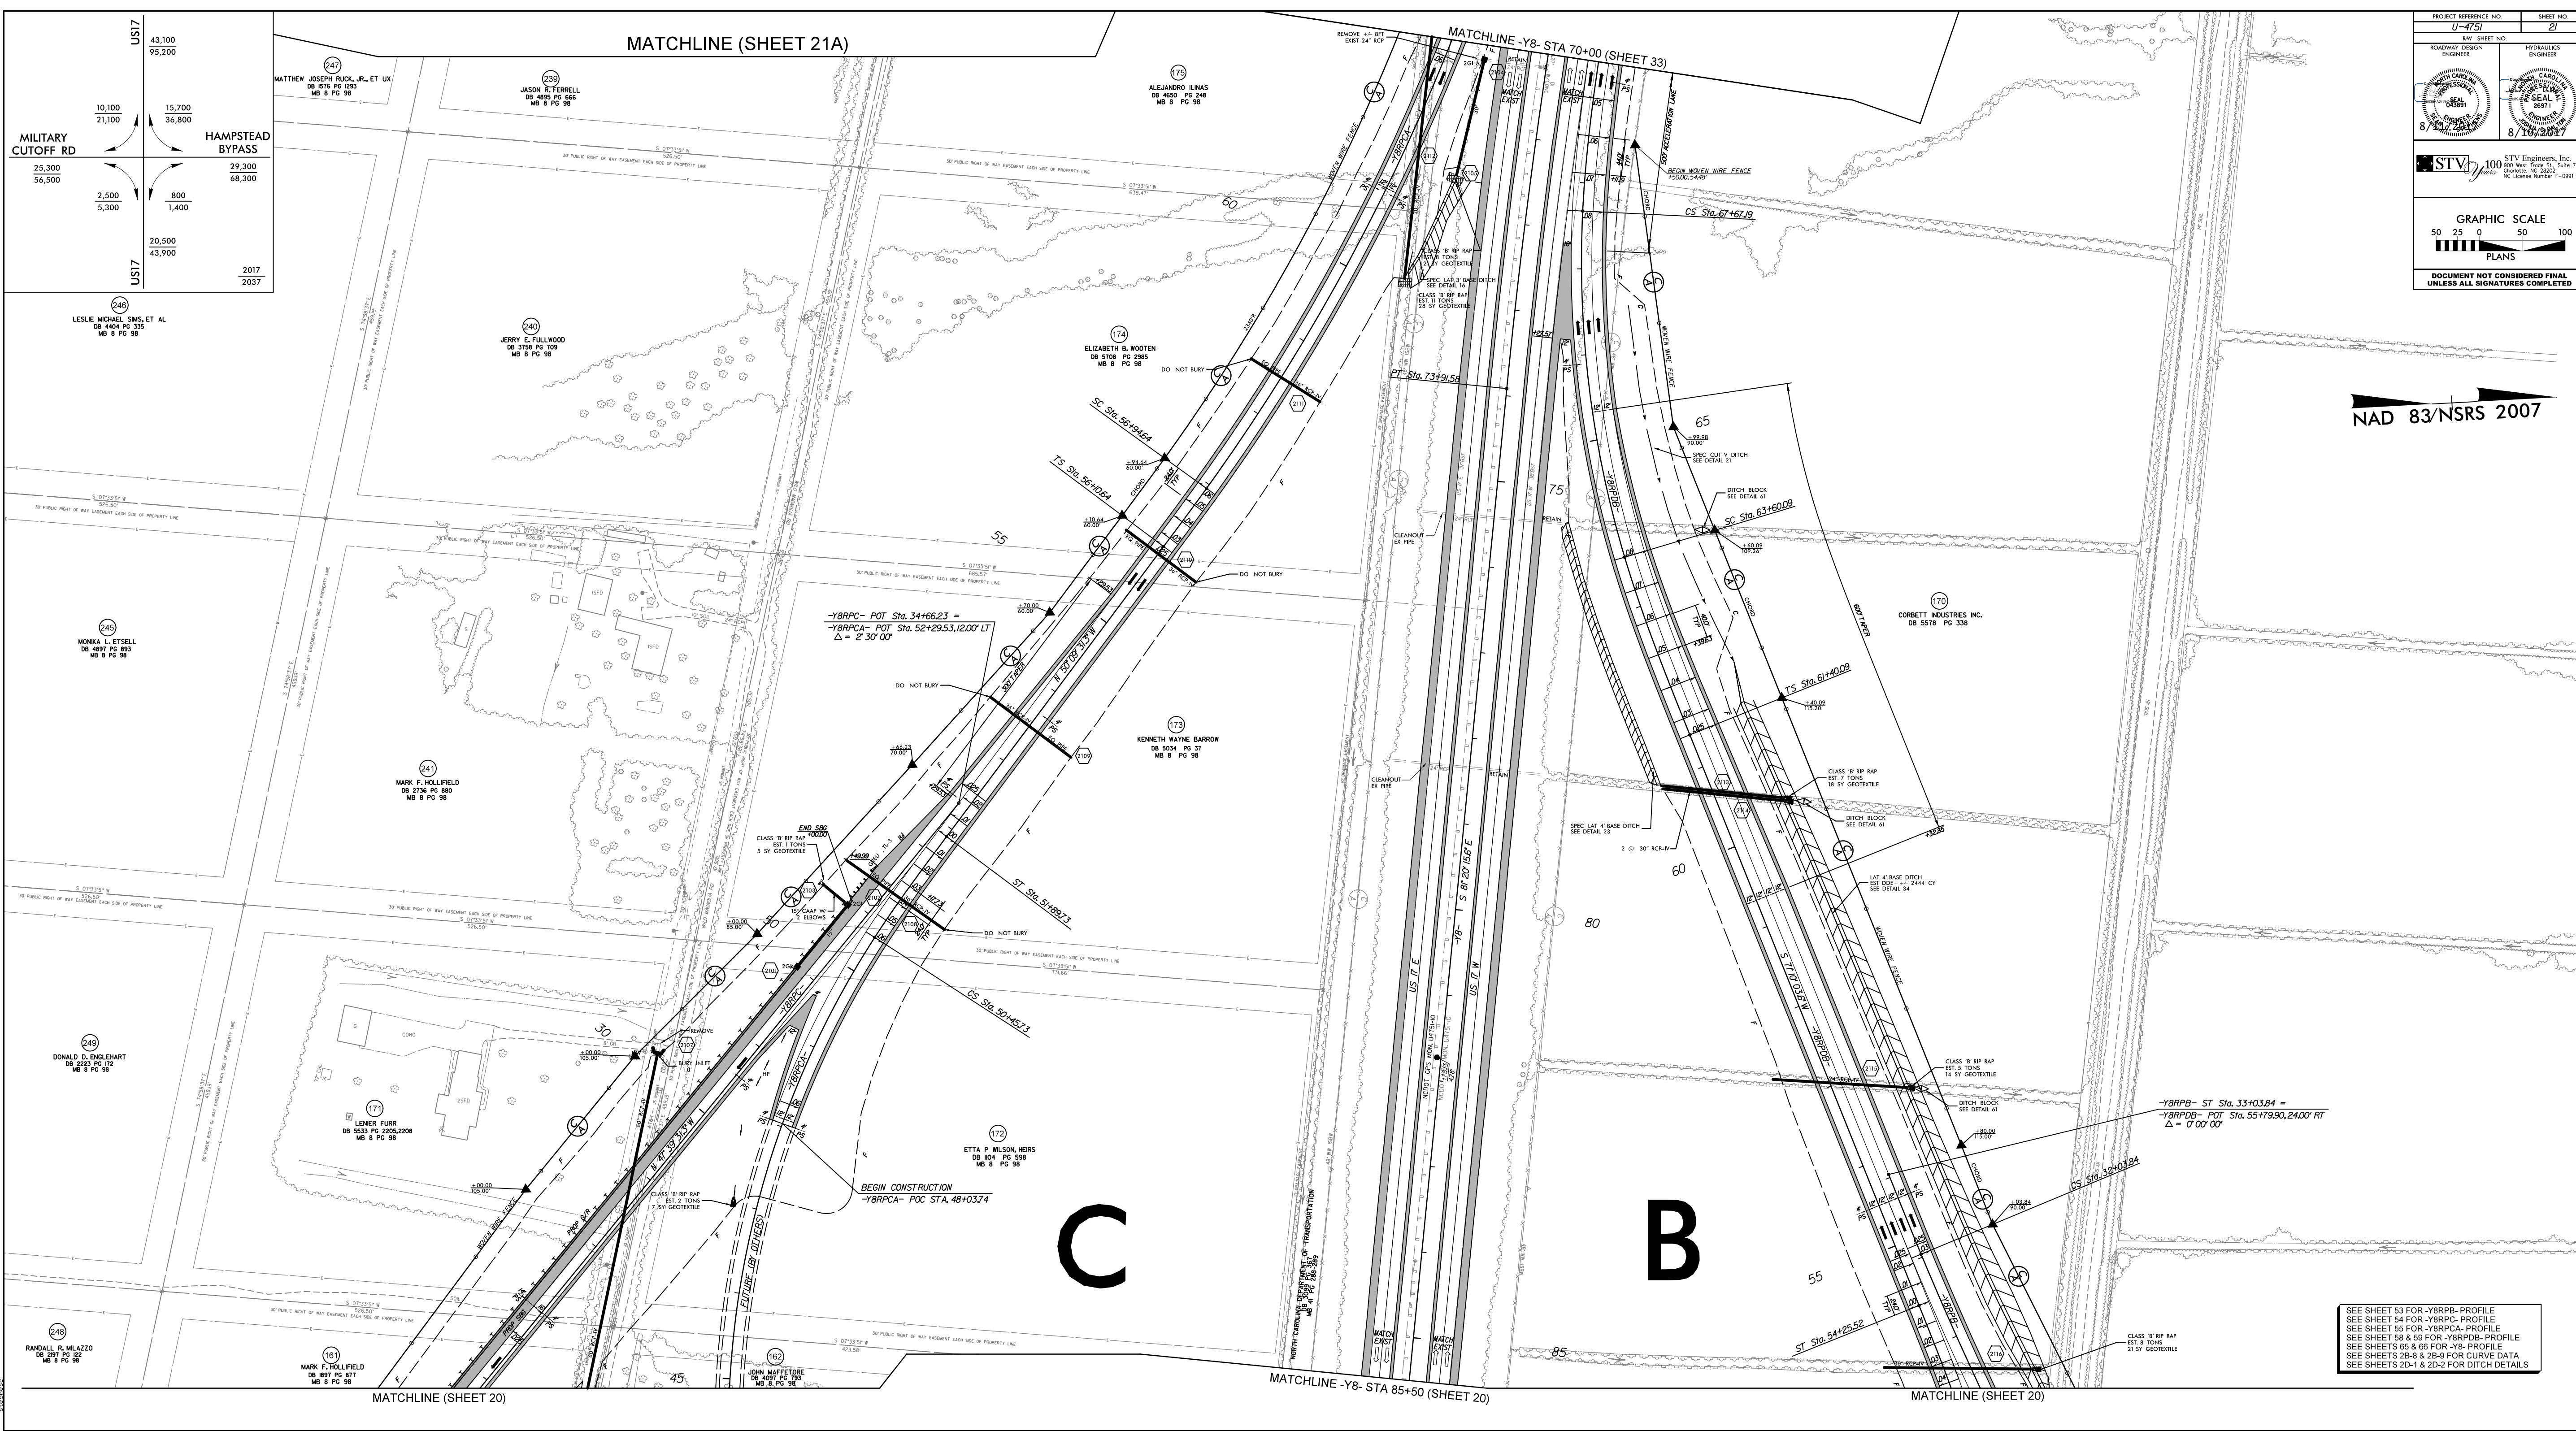

2017
2037

LESLIE MICHAEL SMS, ET AL
DB 4454 PG 335
MB 8 PG 98

MONIKA L. EISELL
DB 4887 PG 893
MB 8 PG 98

DONALD D. ENGLEHART
DB 2222 PG 174
MB 8 PG 98

RANDALL R. MILAZZO
DB 871 PG 52
MB 8 PG 98

MARK F. HOLLIFIELD
DB 871 PG 877
MB 8 PG 98

MATTHEW JOSEPH RUCK, JR., ET UX
DB 678 PG 123
MB 8 PG 98

JASON R. FOMPELL
DB 4885 PG 556
MB 8 PG 98

ALEJANDRO ILIASS
DB 4650 PG 248
MB 8 PG 98

JERRY E. FULLWOOD
DB 5158 PG 109
MB 8 PG 98

ELIZABETH B. WOOTEN
DB 5158 PG 288
MB 8 PG 98

KENNETH WAYNE BARRON
DB 5204 PG 37
MB 8 PG 98

MARK F. HOLLIFIELD
DB 2736 PG 880
MB 8 PG 98

LENER FLURR
DB 5033 PG 2205-2208
MB 8 PG 98

ETTA P. WILSON, HERS
DB 184 PG 588
MB 8 PG 98

MARK F. HOLLIFIELD
DB 871 PG 877
MB 8 PG 98

MB 8 PG 98

-YBRPC- POT Sta. 34+66.23 =
-YBRPCA- POT Sta. 52+29.53, 1200' LT
 $\Delta = 2.30' 00''$

-YBRPB- ST Sta. 33+03.84 =
-YBRPDB- POT Sta. 55+19.90, 2400' RT
 $\Delta = 0.00' 00''$

C

B

MATCHLINE (SHEET 21A)

MATCHLINE -Y8- STA 70+00 (SHEET 33)

MATCHLINE (SHEET 20)

MATCHLINE -Y8- STA 85+50 (SHEET 20)

MATCHLINE (SHEET 20)