


STV 100 Years
 STV Engineers, Inc.
 900 West Trade St., Suite 715
 Charlotte, NC 28202
 NC License Number F-0991

PROJECT REFERENCE NO. U-4751		SHEET NO. 22	
RW SHEET NO.		HYDRAULICS ENGINEER	
ROADWAY DESIGN ENGINEER		HYDRAULICS ENGINEER	
DOCUMENT NOT CONSIDERED FINAL UNLESS ALL SIGNATURES COMPLETED			

NAD 83 N/SRS 2007

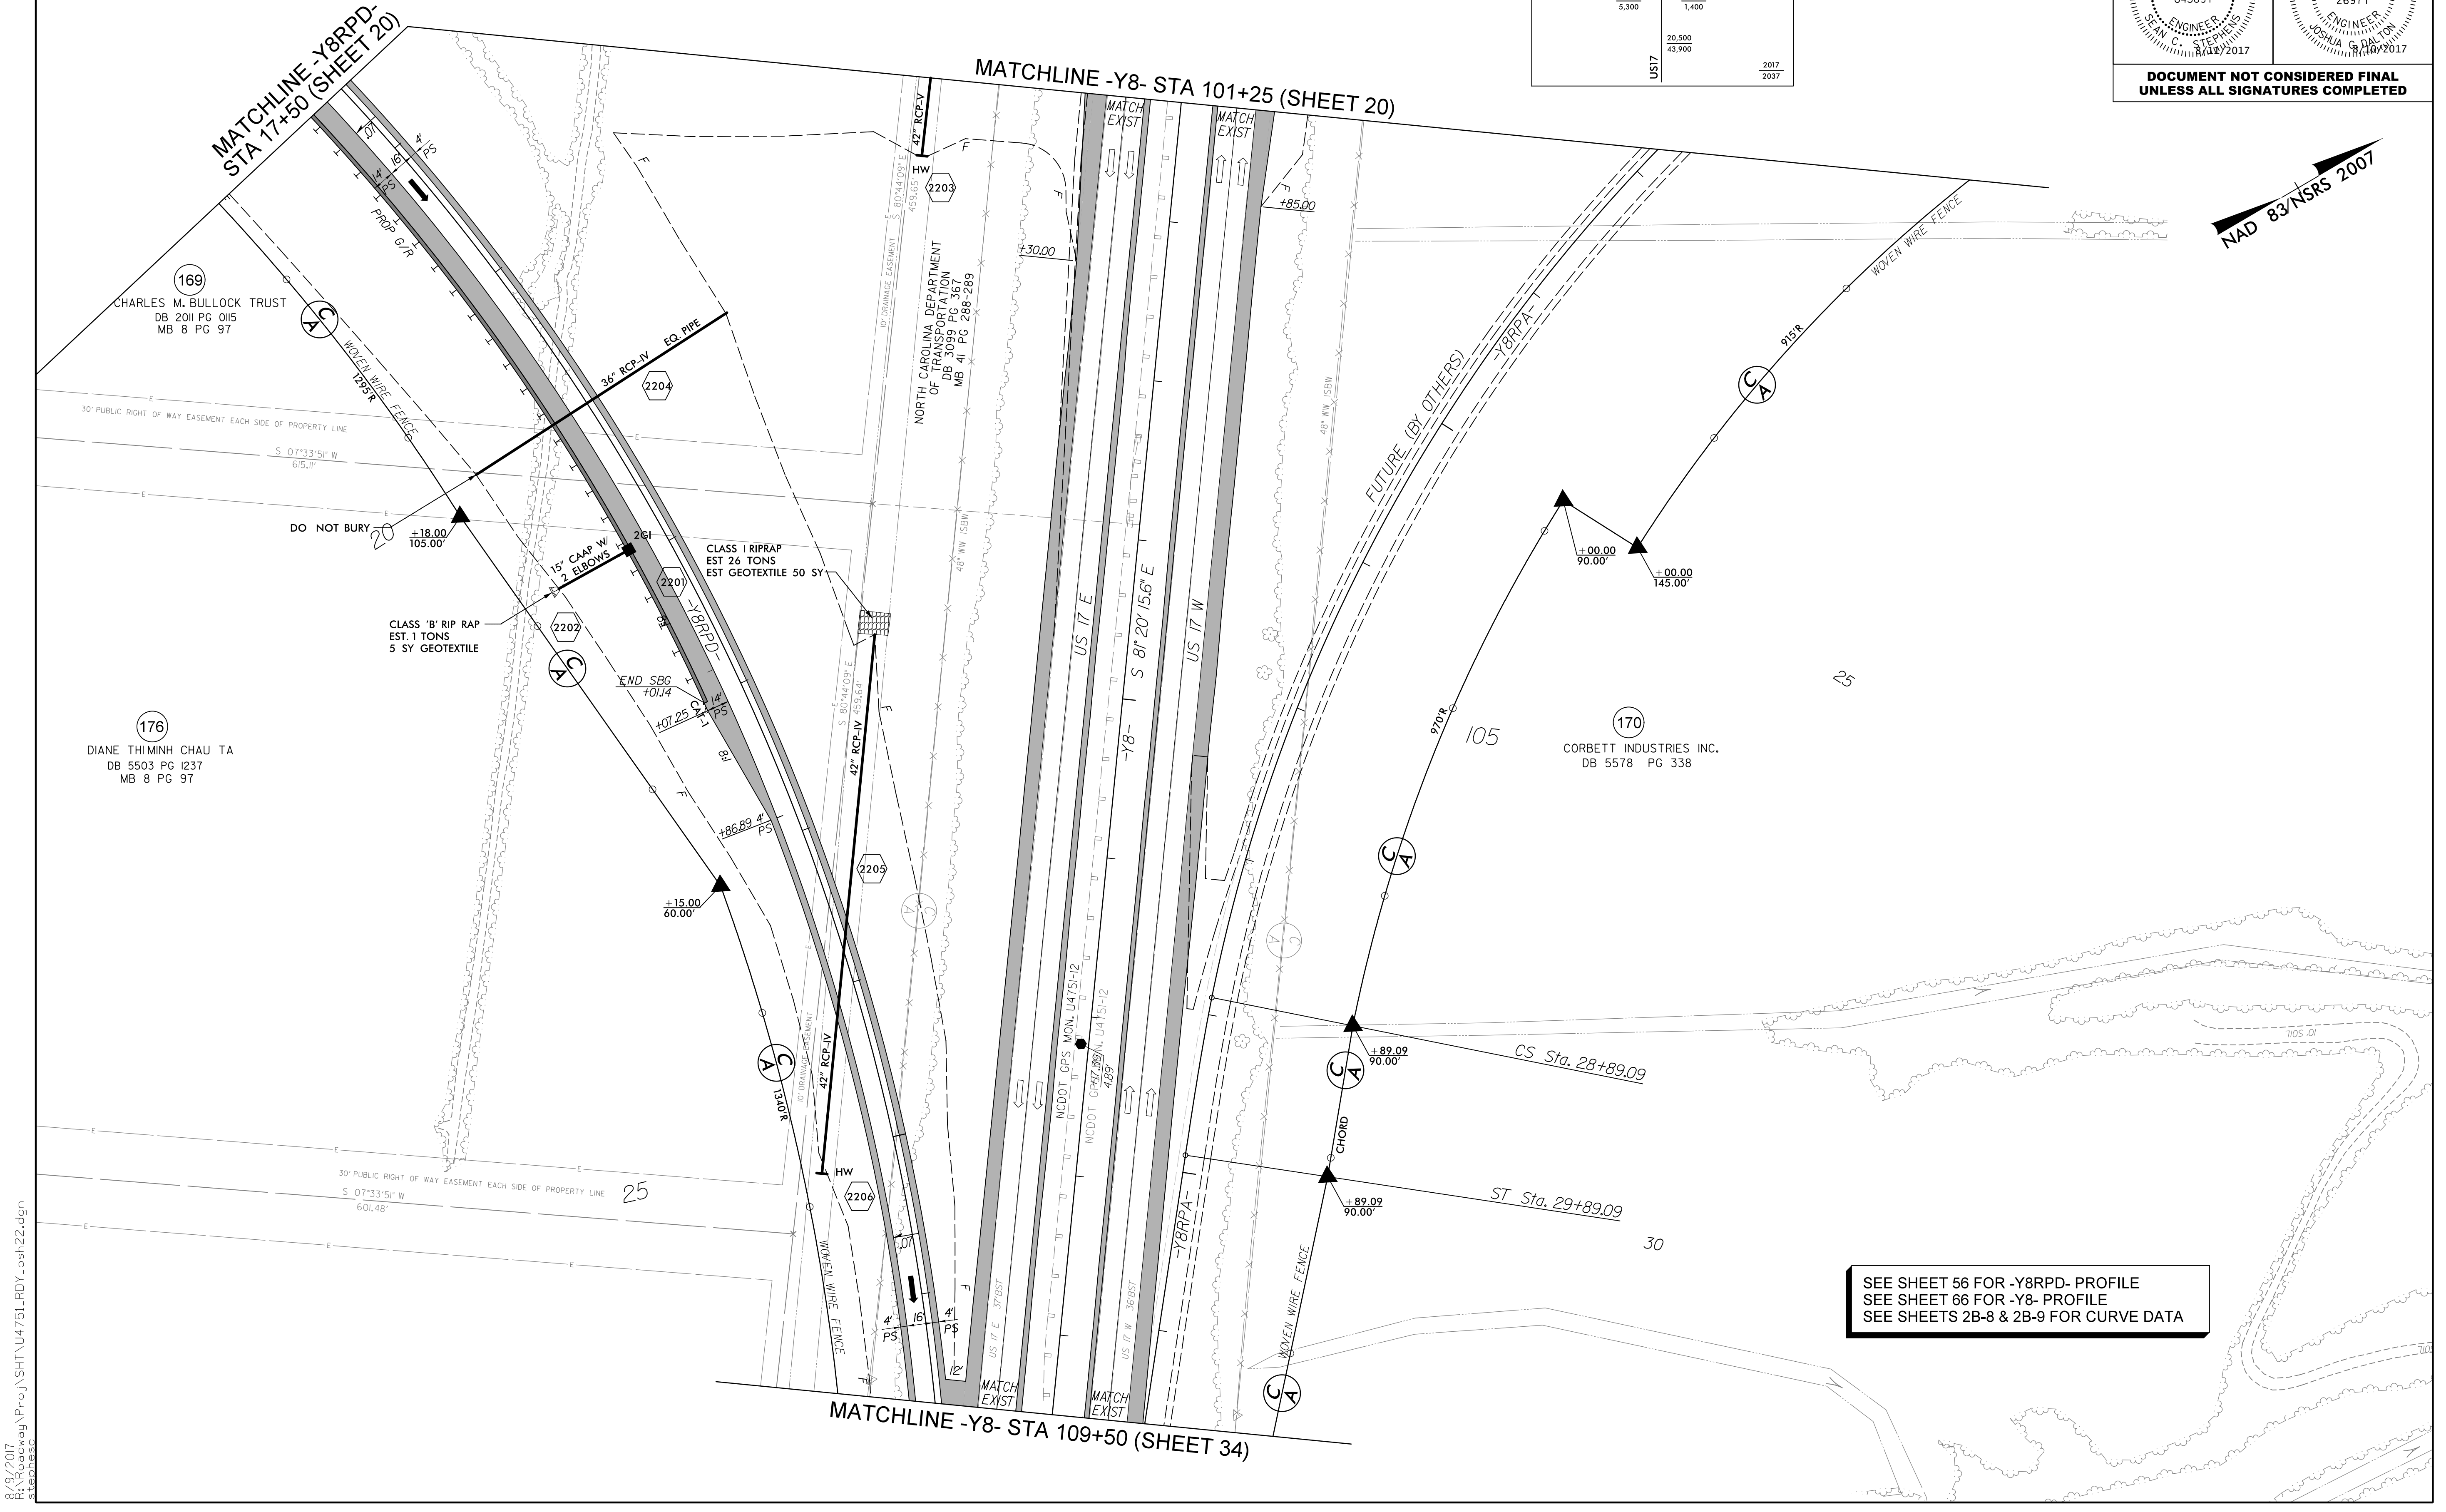

SEE SHEET 56 FOR -Y8RPD- PROFILE
 SEE SHEET 66 FOR -Y8- PROFILE
 SEE SHEETS 2B-8 & 2B-9 FOR CURVE DATA

8/9/2017 8:37:00 AM Proj:\SHT\U4751.RD1 - psh22.dgn