
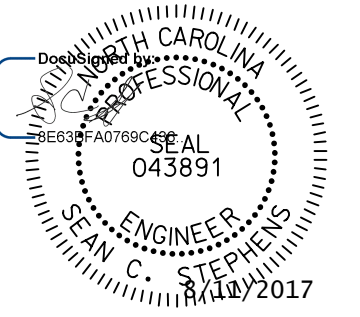
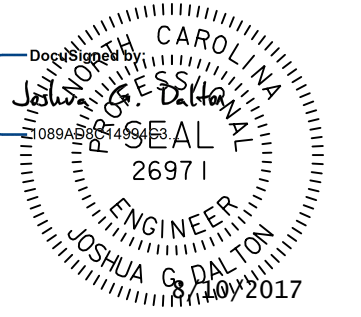
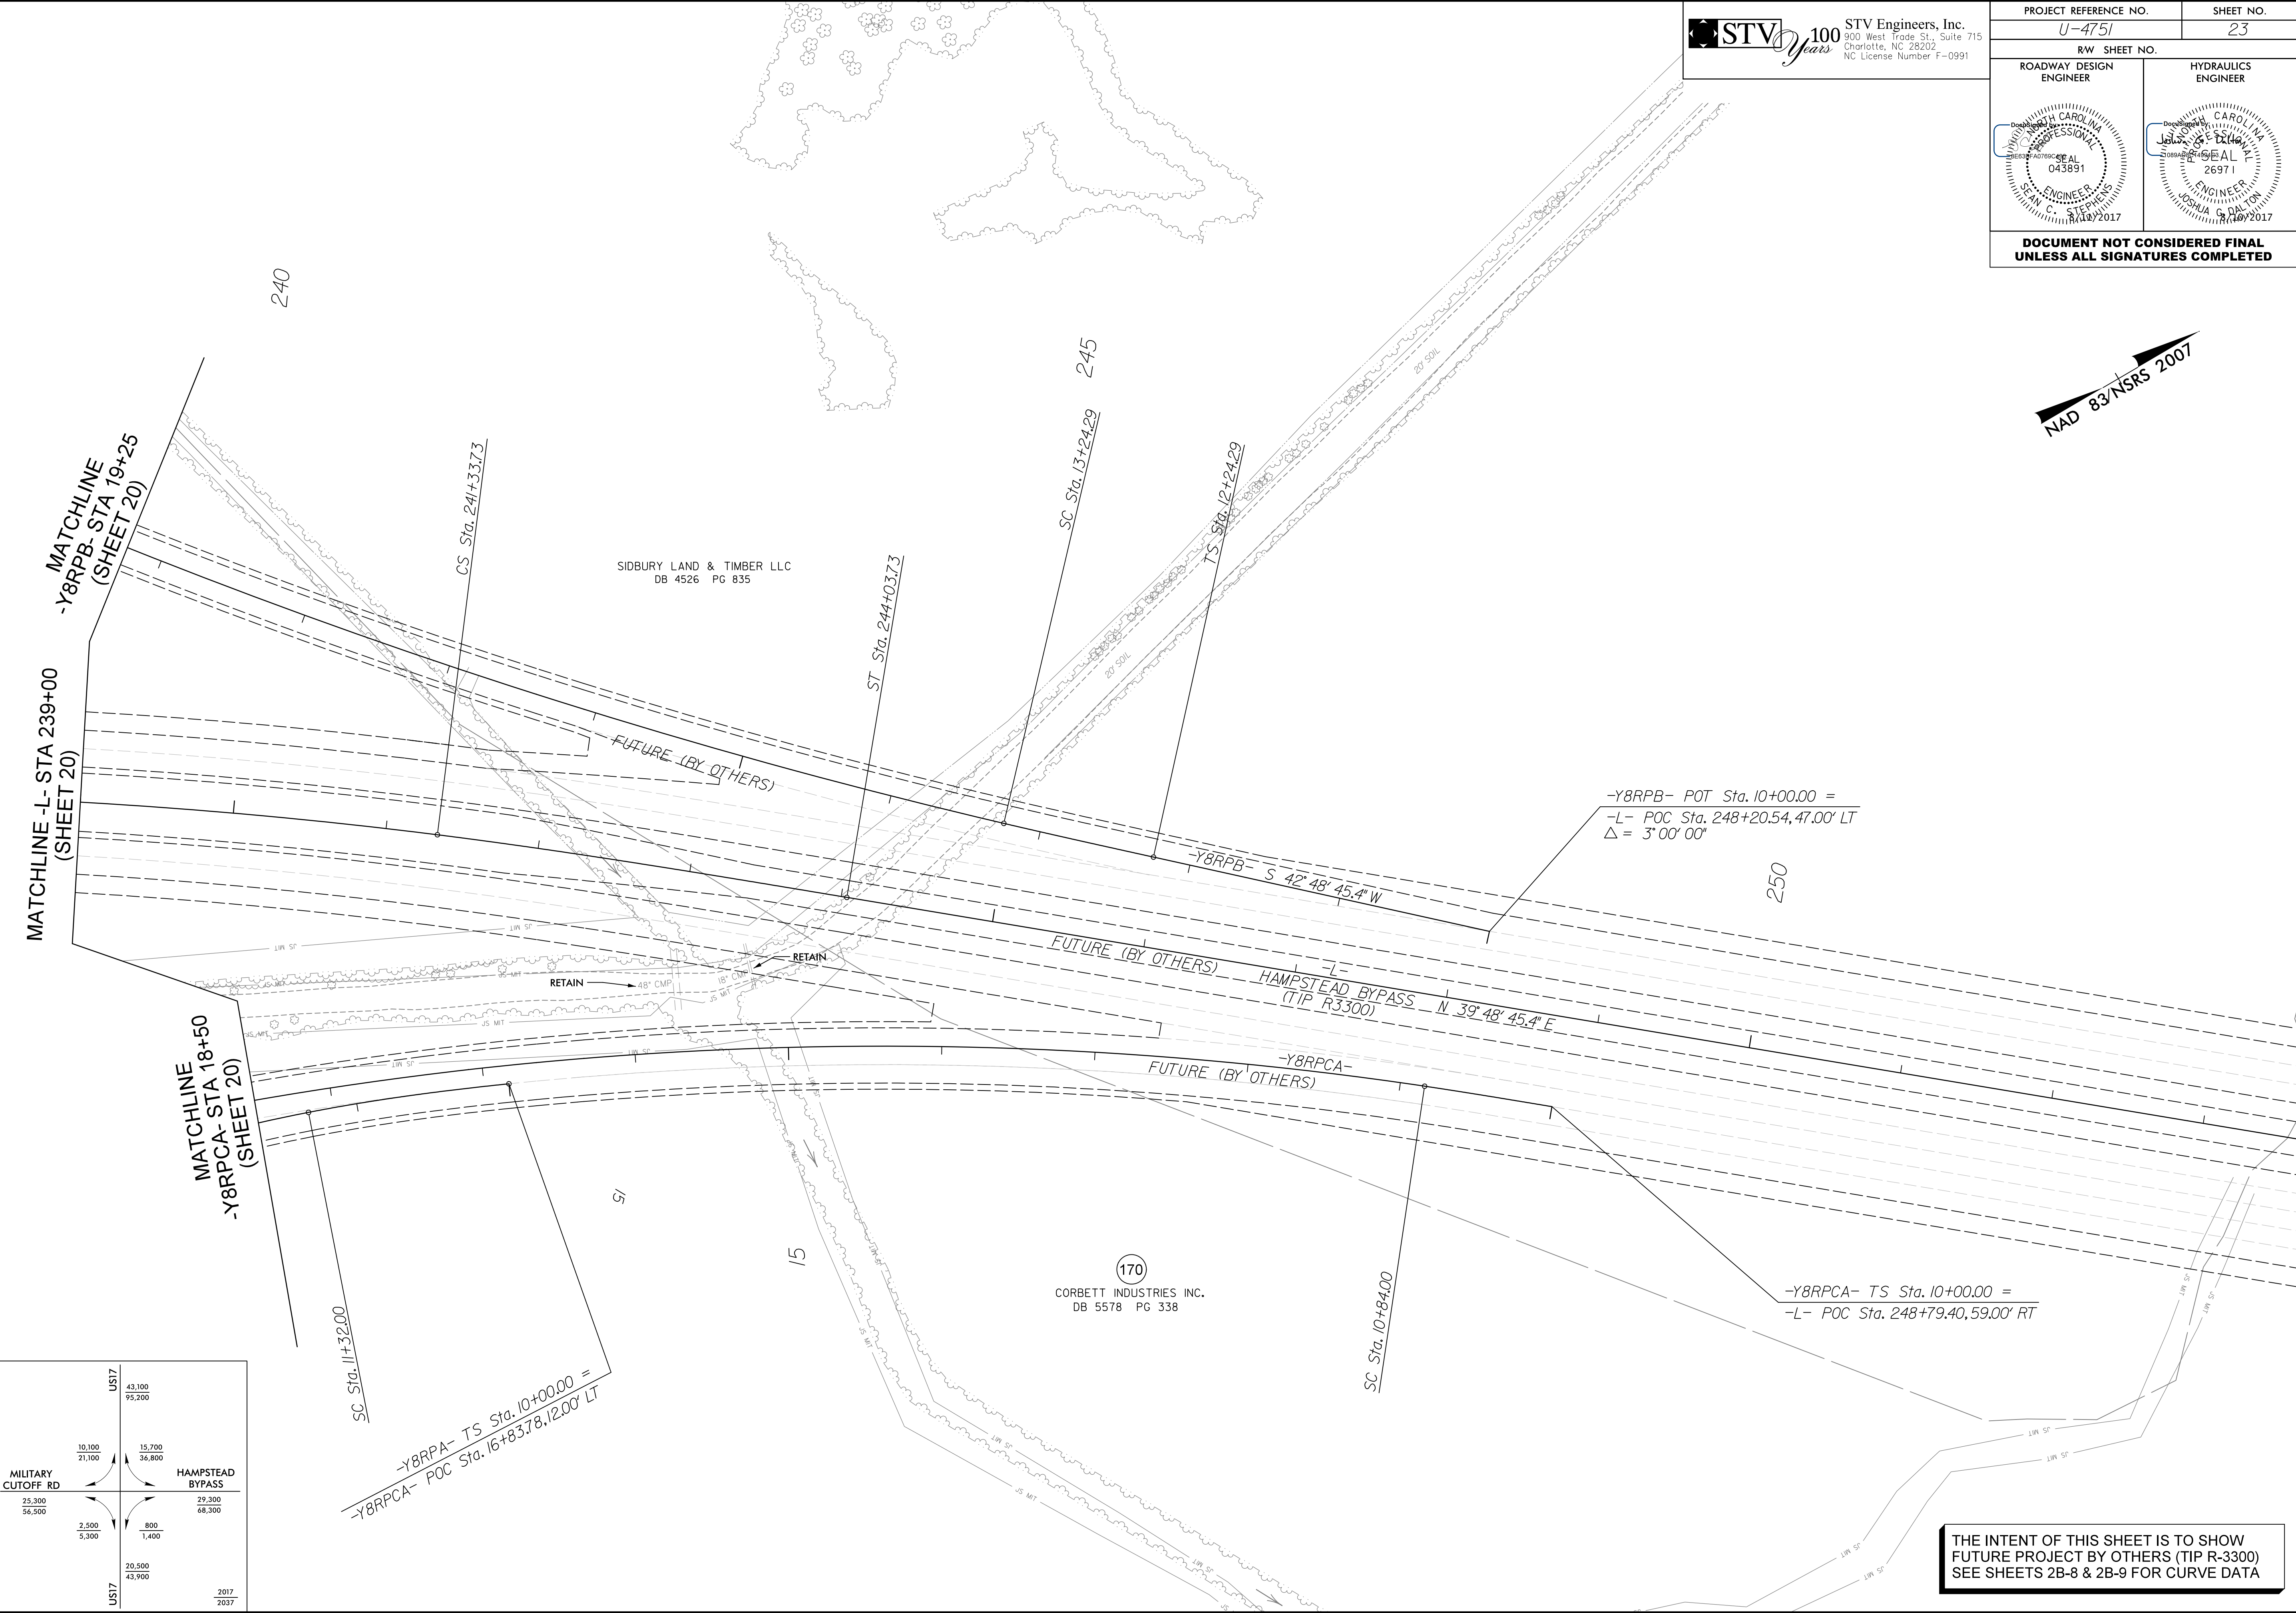


**STV** 100 Years  
 STV Engineers, Inc.  
 900 West Trade St., Suite 715  
 Charlotte, NC 28202  
 NC License Number F-0991

PROJECT REFERENCE NO. U-4751		SHEET NO. 23	
RW SHEET NO.			
ROADWAY DESIGN ENGINEER		HYDRAULICS ENGINEER	
			
<b>DOCUMENT NOT CONSIDERED FINAL UNLESS ALL SIGNATURES COMPLETED</b>			

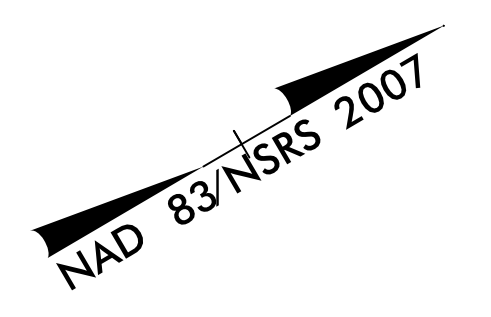

	US17	43,100	95,200
		10,100	15,700
		21,100	36,800
MILITARY CUTOFF RD		25,300	29,300
		54,500	68,300
		2,500	800
		5,300	1,400
	US17	20,500	43,900
		2017	2037

THE INTENT OF THIS SHEET IS TO SHOW  
 FUTURE PROJECT BY OTHERS (TIP R-3300)  
 SEE SHEETS 2B-8 & 2B-9 FOR CURVE DATA

7/14/2017  
 R:\V\2017\Proj\Proj\SH\T\U4751.RD\RDY\_psh23.dgn  
 Columbia, SC