
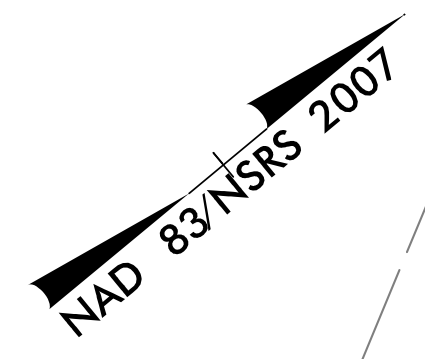


PROJECT REFERENCE NO. U-4751		SHEET NO. 24	
RW SHEET NO.		HYDRAULICS ENGINEER	
ROADWAY DESIGN ENGINEER	HYDRAULICS ENGINEER		
<b>DOCUMENT NOT CONSIDERED FINAL UNLESS ALL SIGNATURES COMPLETED</b>			

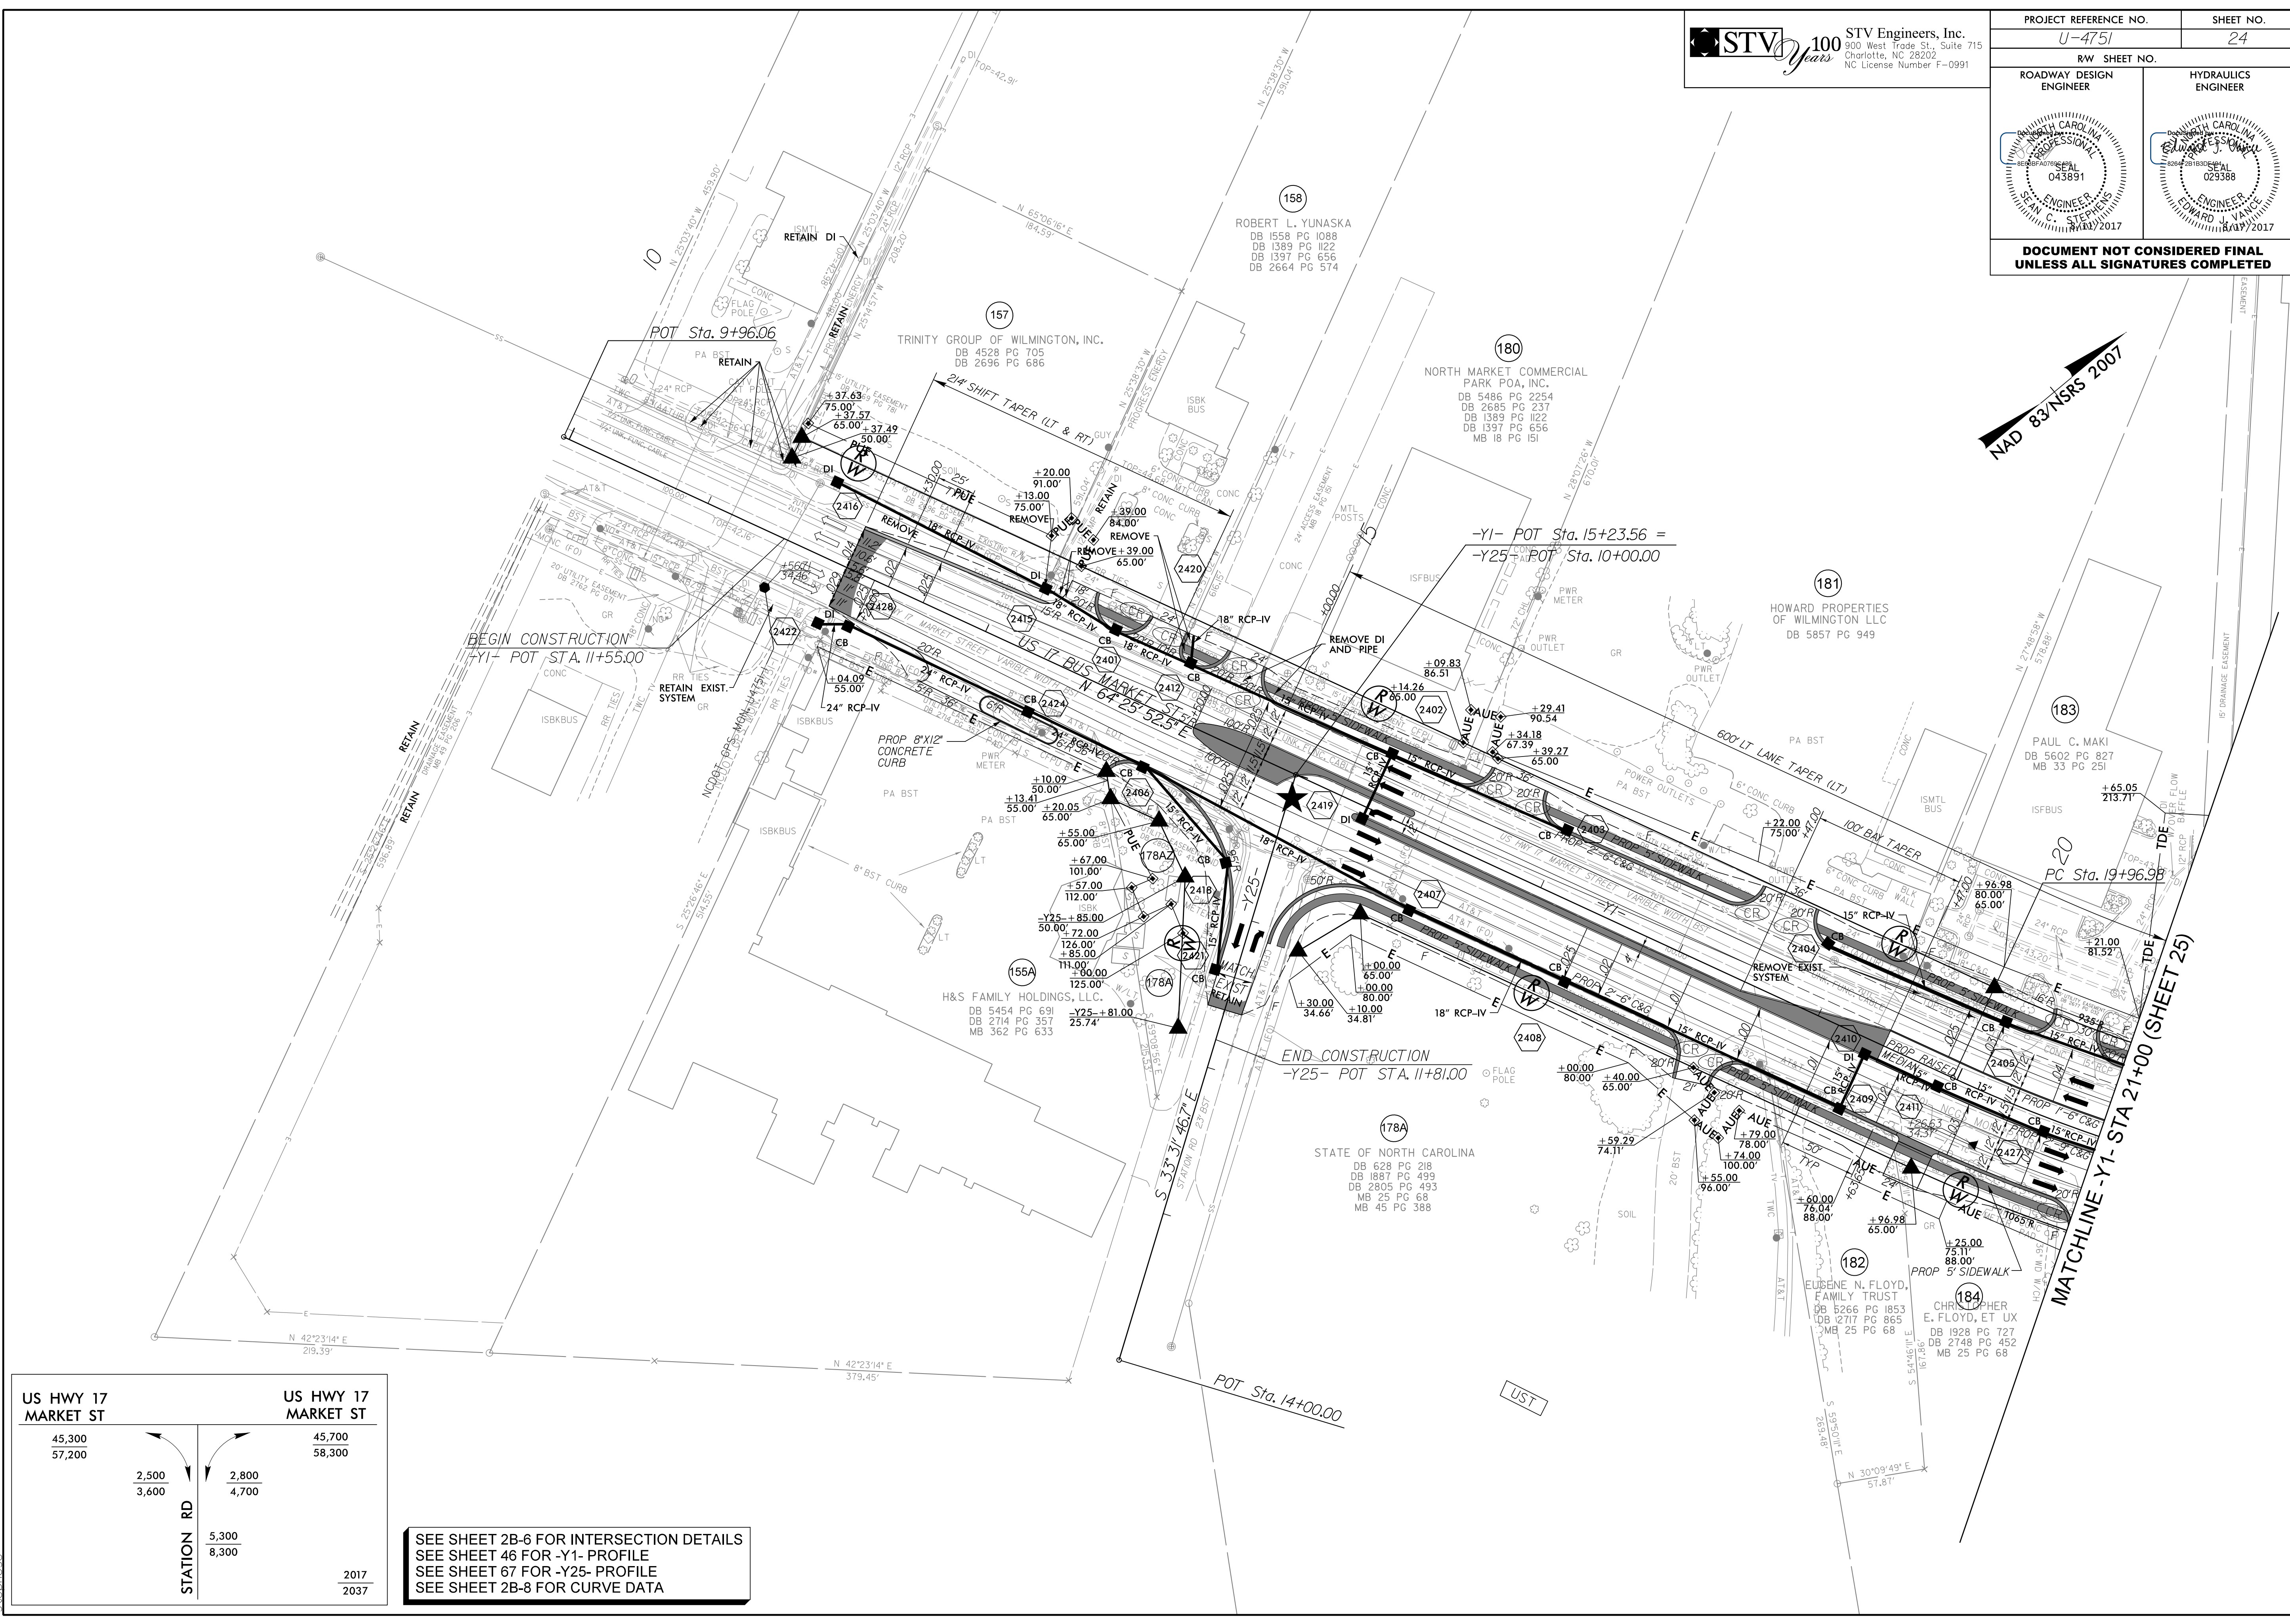

US HWY 17 MARKET ST		US HWY 17 MARKET ST	
45,300	45,700	45,700	45,300
57,200	58,300	58,300	57,200
STATION RD			
2,500	2,800	2,800	2,500
3,600	4,700	4,700	3,600
5,300			
8,300			
		2017	
		2037	

SEE SHEET 2B-6 FOR INTERSECTION DETAILS  
 SEE SHEET 46 FOR -Y1- PROFILE  
 SEE SHEET 67 FOR -Y25- PROFILE  
 SEE SHEET 2B-8 FOR CURVE DATA

8/9/2017 R:\Roadway\Projects\ASHT\U4751\_RDY\_psh24.dgn